
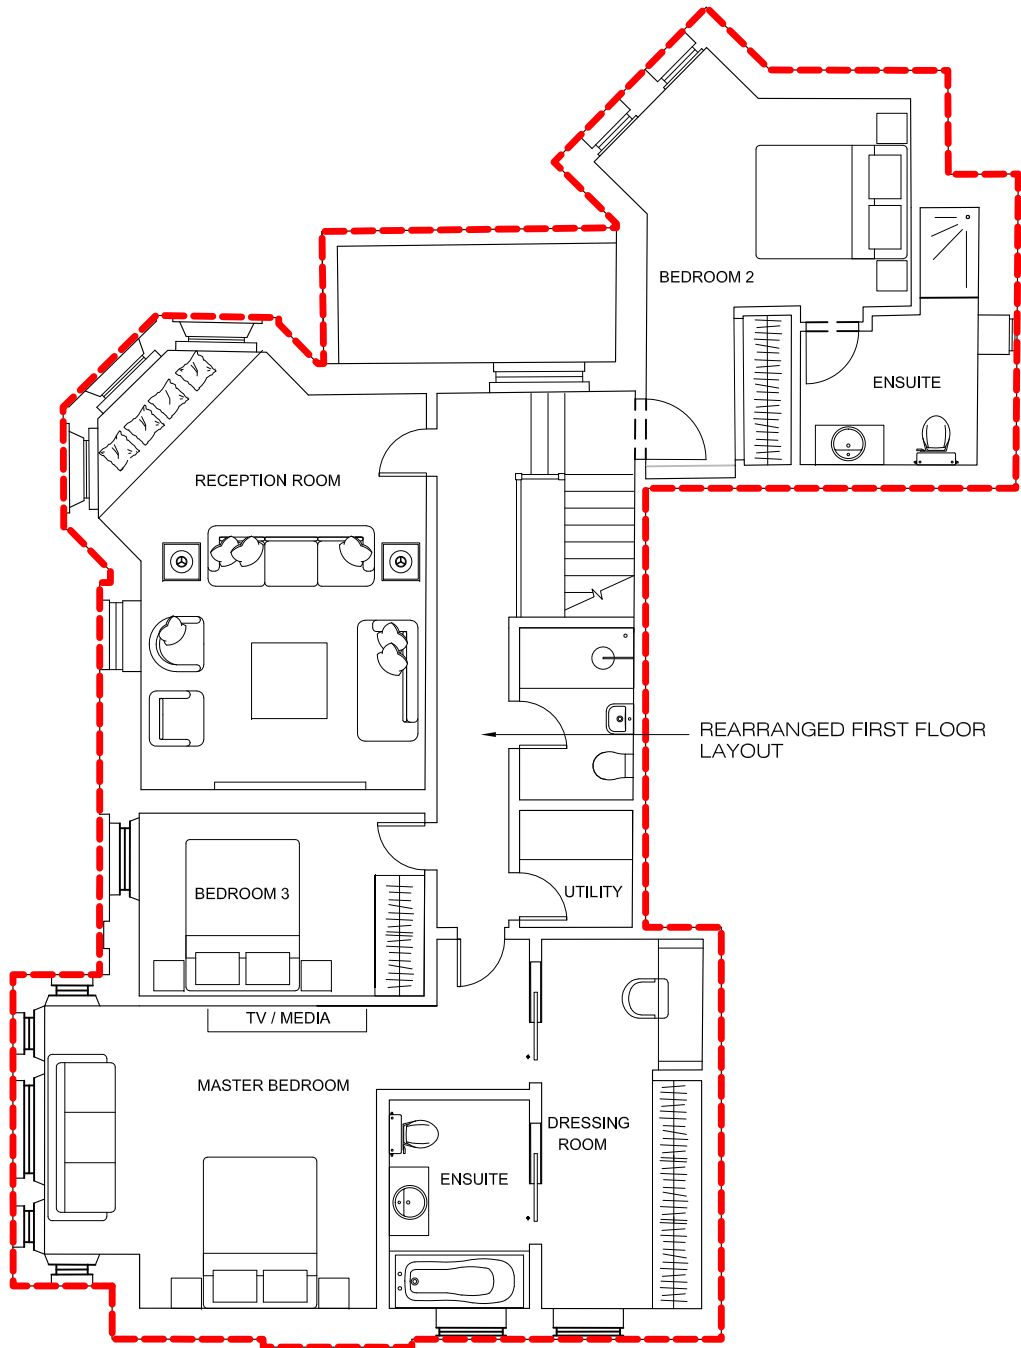


General notes:
This drawing is copyright of KSR architects. This drawing must be read in conjunction with the Designer's Risk Assessment, specification and all other relevant documentation and drawings. KSR architects accept no liability for any expense, loss or damage of whatsoever nature and however arising from any variation made to this drawing or in the execution of the work to which it relates which has not been referred to them and their approval obtained.
Do not scale from this drawing or the digital data, only figured dimensions are to be used. For Planning refer to linear scale.
Check all dimensions on site prior to carrying out any works – advise any discrepancy

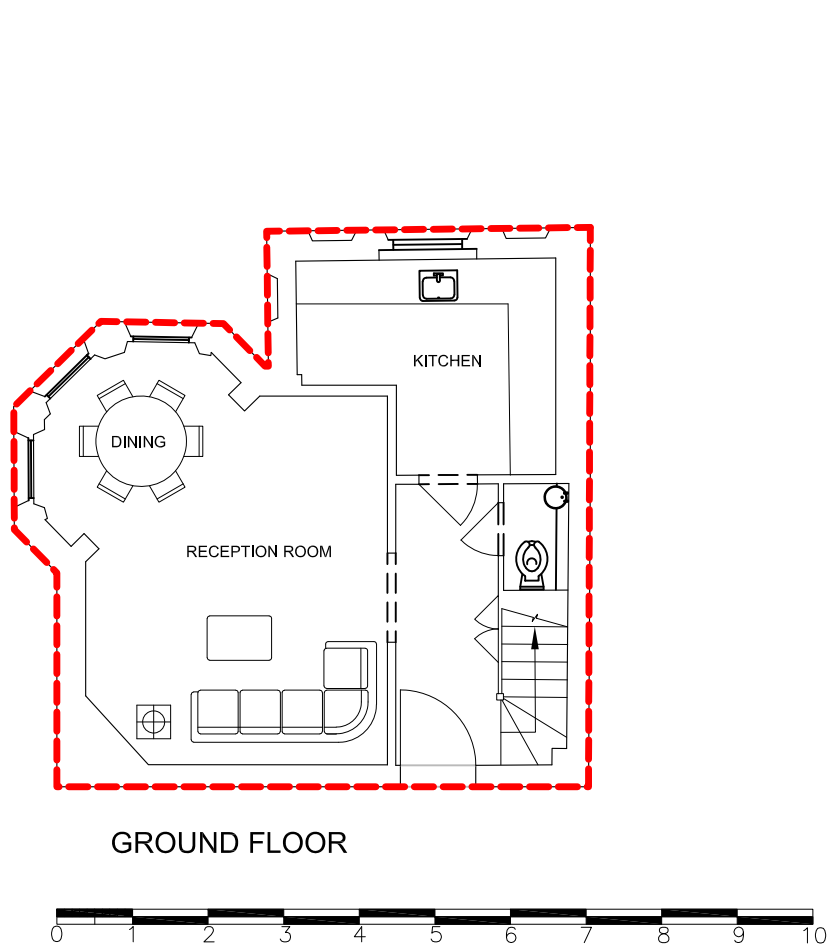

FIRST FLOOR

- UNIT 1
- UNIT 2

Rev	Notes	dd.mm.yy	By	Chkd
© KSR architects				
KSR ARCHITECTS & INTERIOR DESIGNERS KSR Architects LLP mail@ksrarchitects.com 14 Greenland Street t: +44 (0)20 7992 5000 London W1V 0AD www.ksrarchitects.com				
Project: 58 Eton Ave				
Title: Proposed Plans				
Date:		Drawn By:		Checked:
Scale: 1:100 @ A3				
Project Ref:	Drawing No:			Rev/Idn: