


EXTRA STOREY AS PREVIOUSLY APPROVED  
2021/11147/P

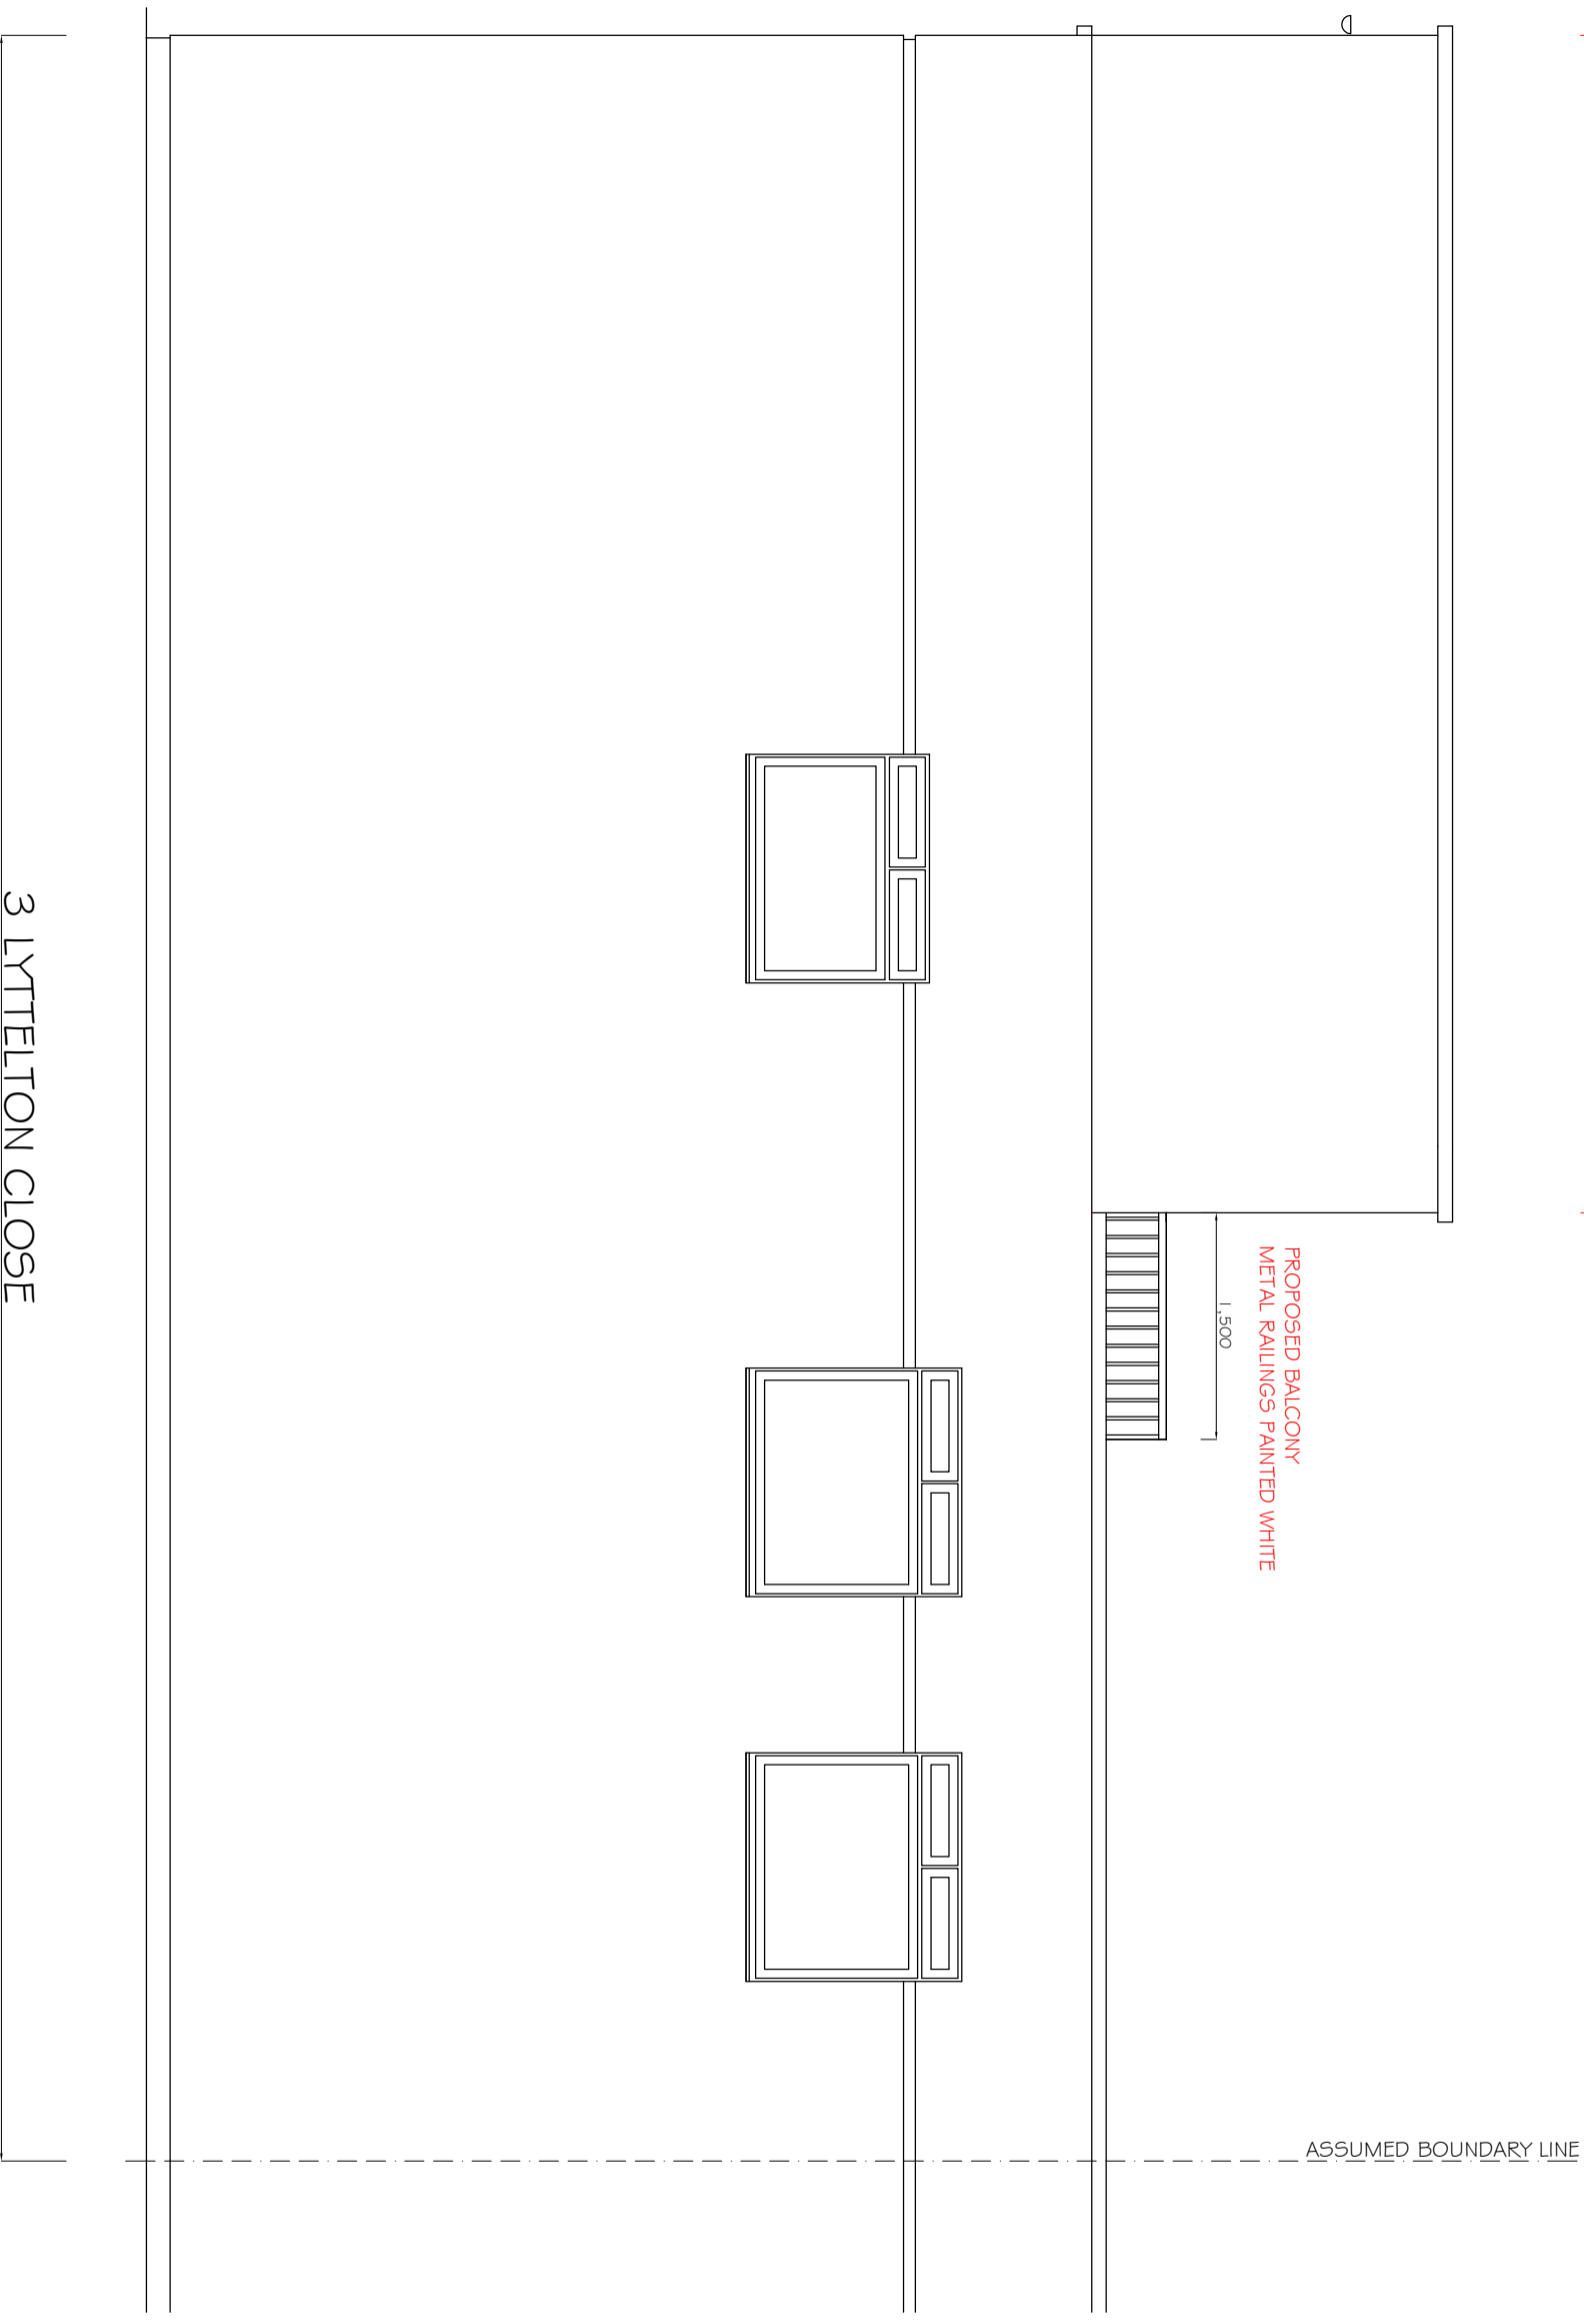

3 LYTTELTON CLOSE

0m 5m

REVISIONS

REV	DATE	REVISION NOTES
A	2021.10.19	AMENDED DESCRIPTION NOTES
B	2021.12.09	TERRACE REMOVED, BALCONY ADDED

KEY

NOTES

1. Do not scale from this drawing.
2. All dimensions are in millimetres unless otherwise stated.
3. Report all drawing errors, omissions and discrepancies to the architect/designer.

**KASIA WHITEFIELD DESIGN**

KASIA WHITEFIELD@GMAIL.COM  
TEL: 020 7989 3533  
M: 0798935353

JOB 3 LYTTELTON CLOSE  
LONDON NW3 3SR  
TITLE PROPOSED SIDE ELEVATION (NORTH)

DATE	SCALE	STATUS
2021.08.25	1:50@A3	PLANNING

PROJECT NO	DRAWING NO	REVISION
LC3/2	PP6	B