


REVISIONS	
REV	DATE
A	2021.10.19
B	2021.12.09

REVISION NOTES:

A 2021.10.19 AMENDED DESCRIPTION NOTES  
 B 2021.12.09 TERRACE REMOVED, BALCONY ADDED

PROPOSED ADDITIONAL STOREY

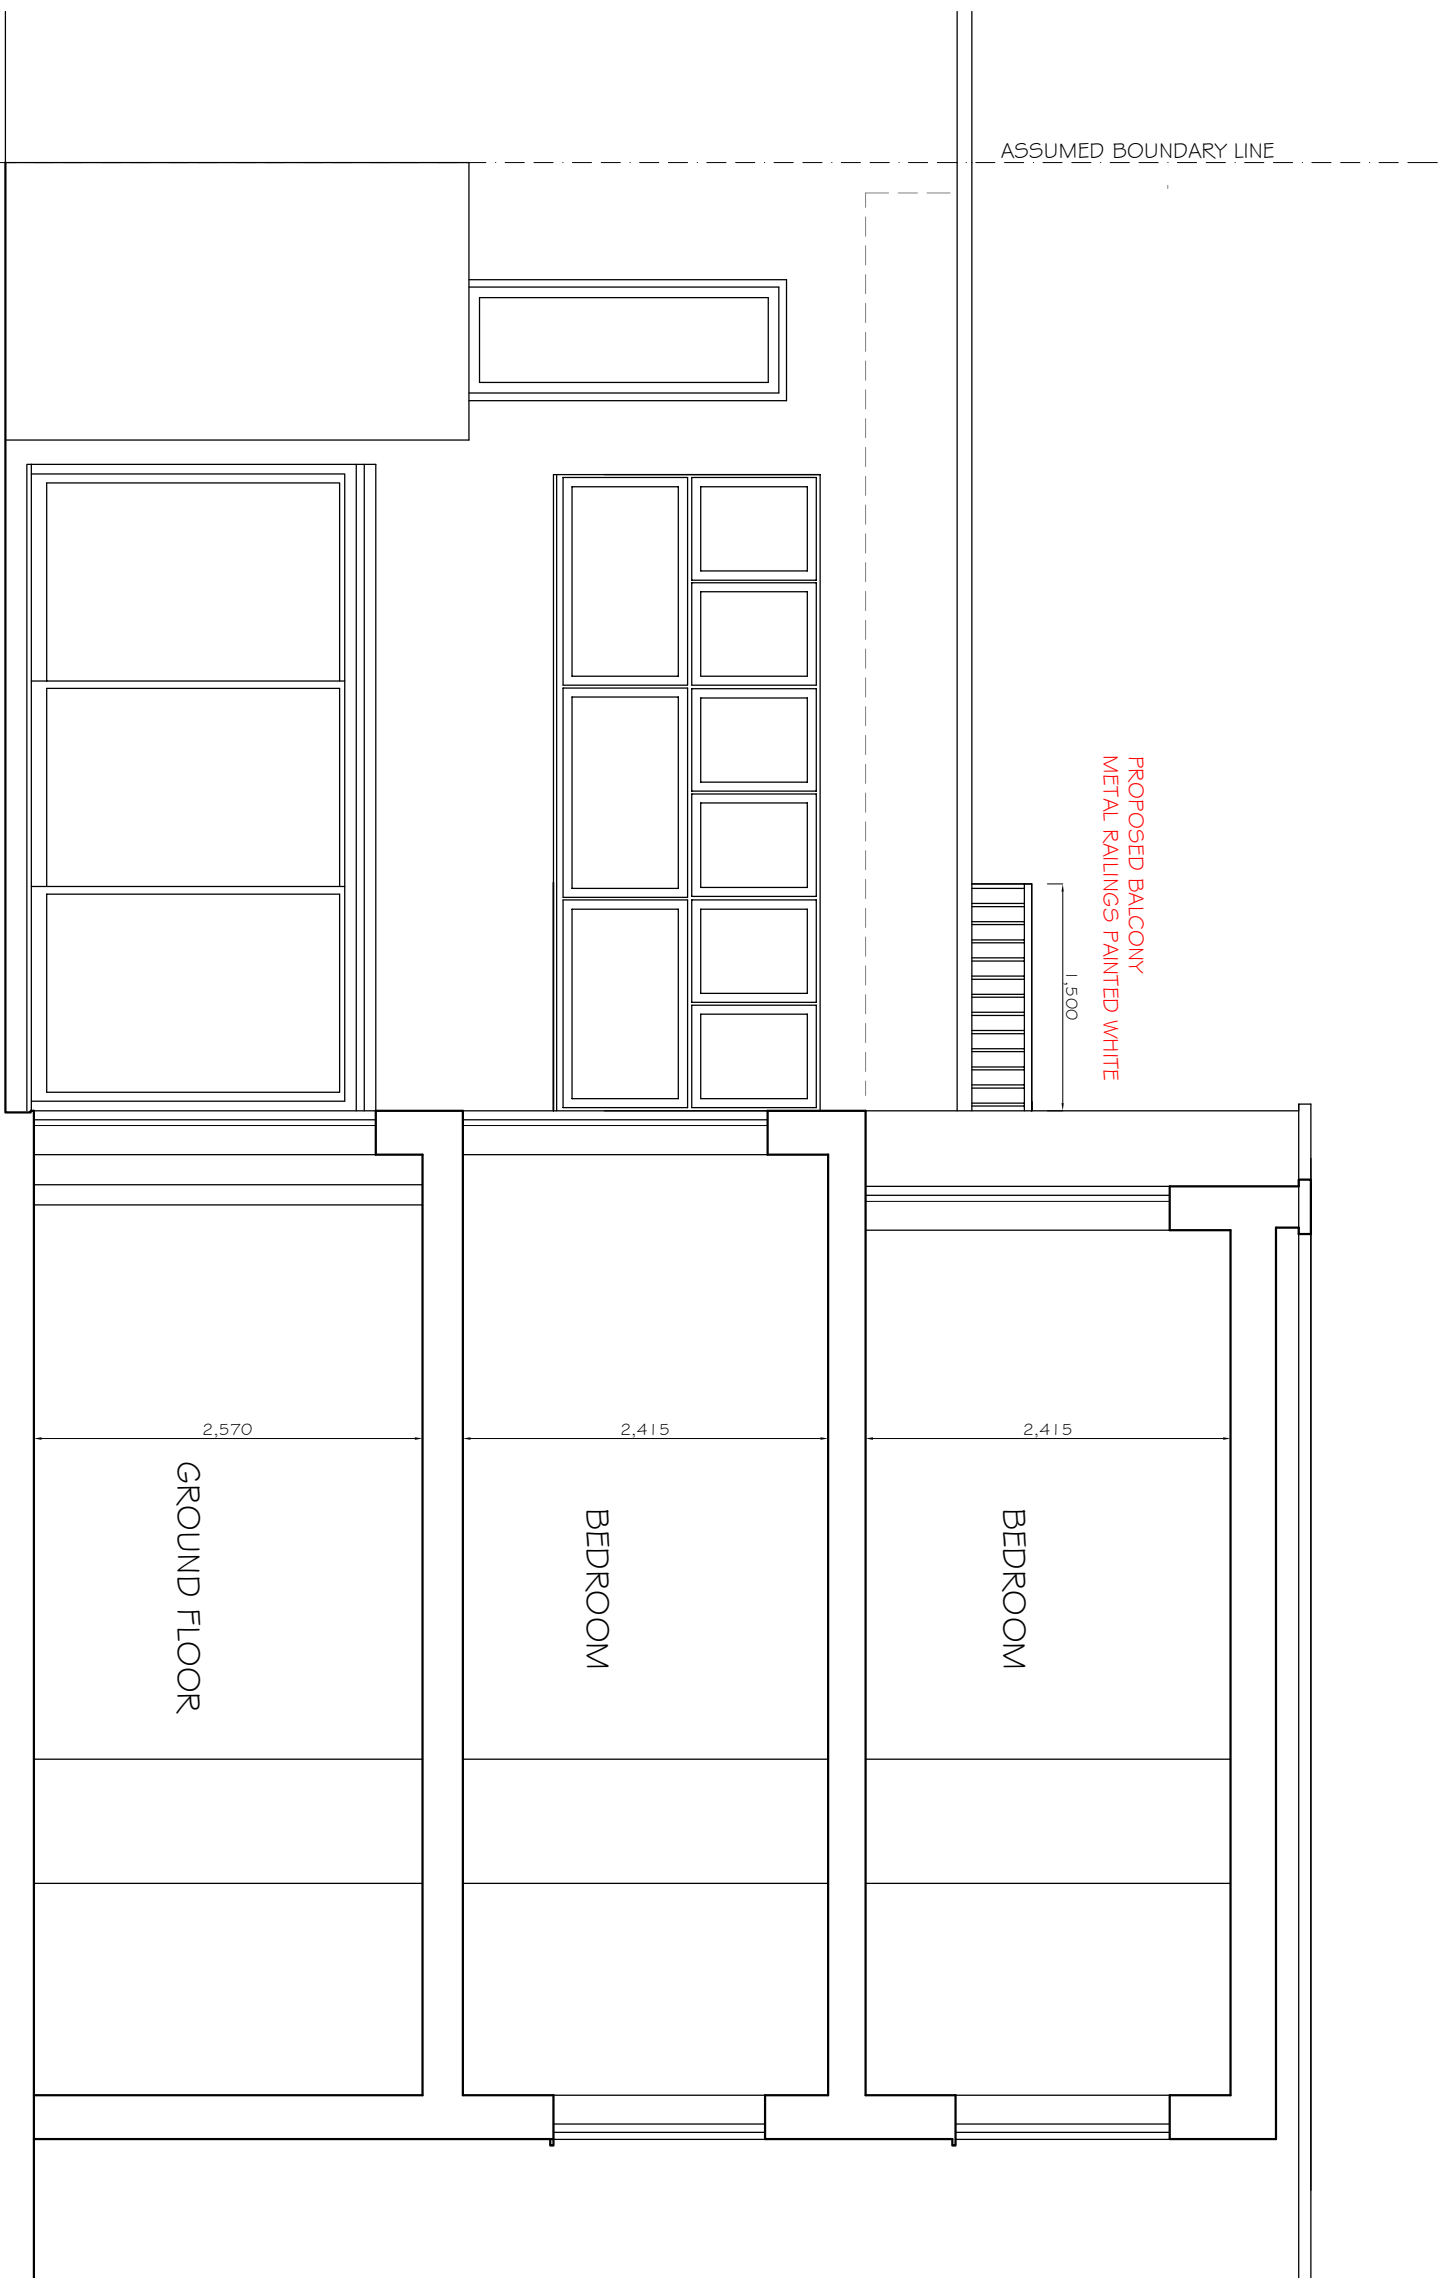

NOTES

1. Do not scale & print this drawing.
2. All dimensions are in millimeters unless otherwise stated.
3. Report all drawing errors, omissions and discrepancies to the architect/designer.

**KASIA WHITFIELD DESIGN**

KASIA WHITFIELD@GMAIL.COM  
 1, 2021, LONDON  
 M. 07786203533

JOB 31 YTTTEL TON CLOSE  
 LONDON NW3 3SR  
 TITLE PROPOSED SECTION

DATE	SCALE	STATUS
2021.08.25	1:50@A3	PLANNING
PROJECT NO	DRAWING NO	REVISION
LC3/2	PP7	B

