
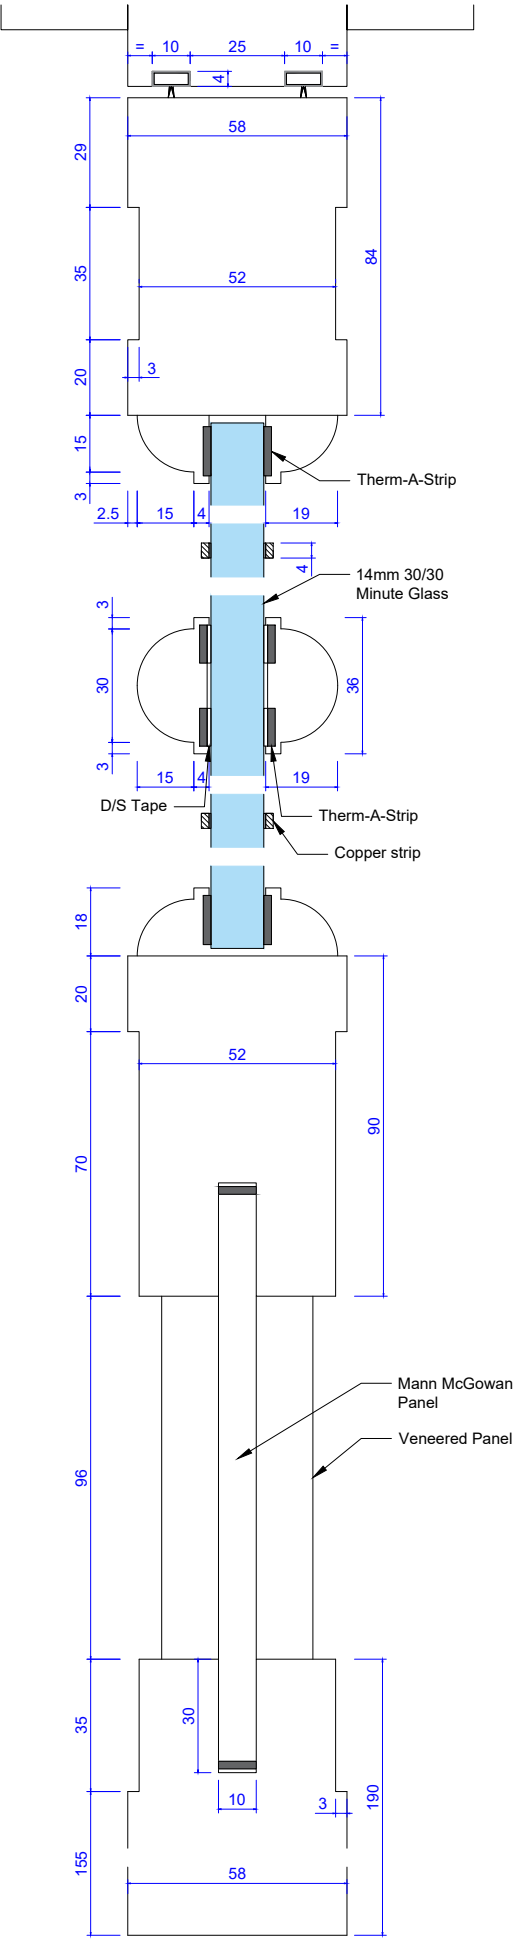


E02 door type FD30 (Double action)
Mann McGowan test evidence

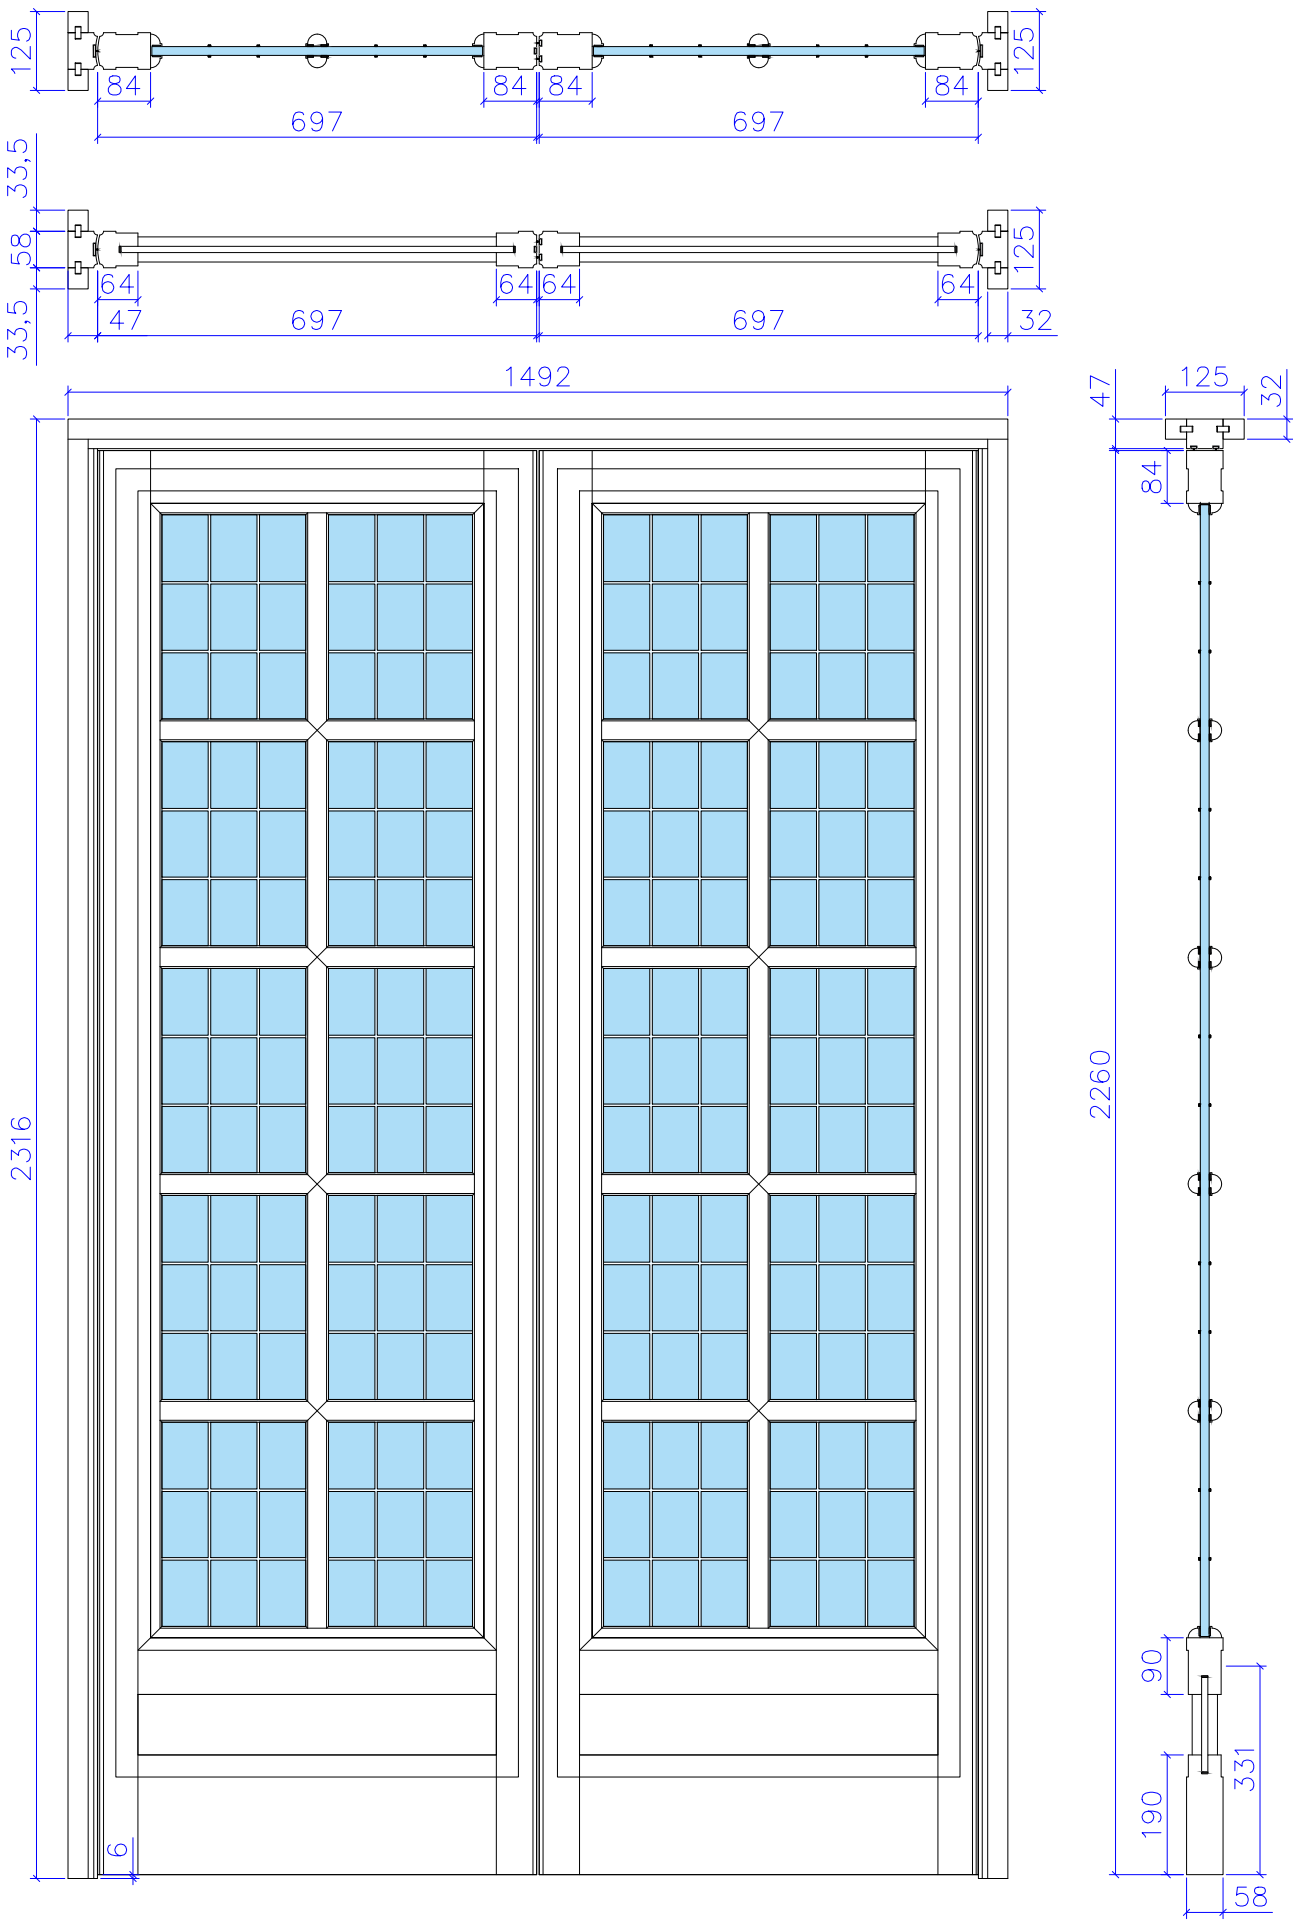

NOTES:
1.

BROWN & CARROLL LONDON
The Brown & Carroll Works
Honywood Road, Basildon, Essex SS14 3DT
T: 01268 243850 F: 01268 243851
E: info@brown-carroll.co.uk

| Rev | Changes | Date |
|-----|---|------------|
| P03 | CHANGED GLASS TYPE FOR E01A, E02, E03A, E04 and RW01 | 20/08/2021 |
| P02 | CHANGED LAYOUT AND INCORPORATED IFC COMMENTS | 05/07/2021 |
| P01 | ADDED RWP01, E01A, E02, E03A, E04, RW01 & INCREASED STILES ON E06 | 28/06/2021 |
| P00 | ISSUED FOR APPROVAL | 28/05/2021 |

Property of Kensington Specialist Joinery Ltd/ Longden Doors

Client
BROWN & CARROLL

Site Address
116213Phs1 CAMDEN TOWN HALL

Drawing Title
XXX- E02 Door Type FD30

Scale
1:2 & 1:12 @ A3

Drawn By
MB

Date Drawn
20/08/2021

LONGDEN
INDIVIDUALLY CRAFTED DOORS
Handmade since 1838
Manufacturing: Unit 58 Bradbury Road, Whinbank Park, Whinbank Road, Aycliffe Industrial, Newton Aycliffe, Co. Durham, DL5 6AY
Commercial: Byron House, 4 Meadowbank Way, Eastwood, Notts, NG16 5SB
www.longdendoors.co.uk

Drawing Status
APPROVAL DRAWING

| Job No | Dwg Group | Drawing No | Revision |
|-------------|------------|------------|------------|
| 2236 | 001 | 412 | P03 |

Document Control Issue No
CTH-BAC-XXX-DR-39-0412