


E01A door type FD30 (Double action)

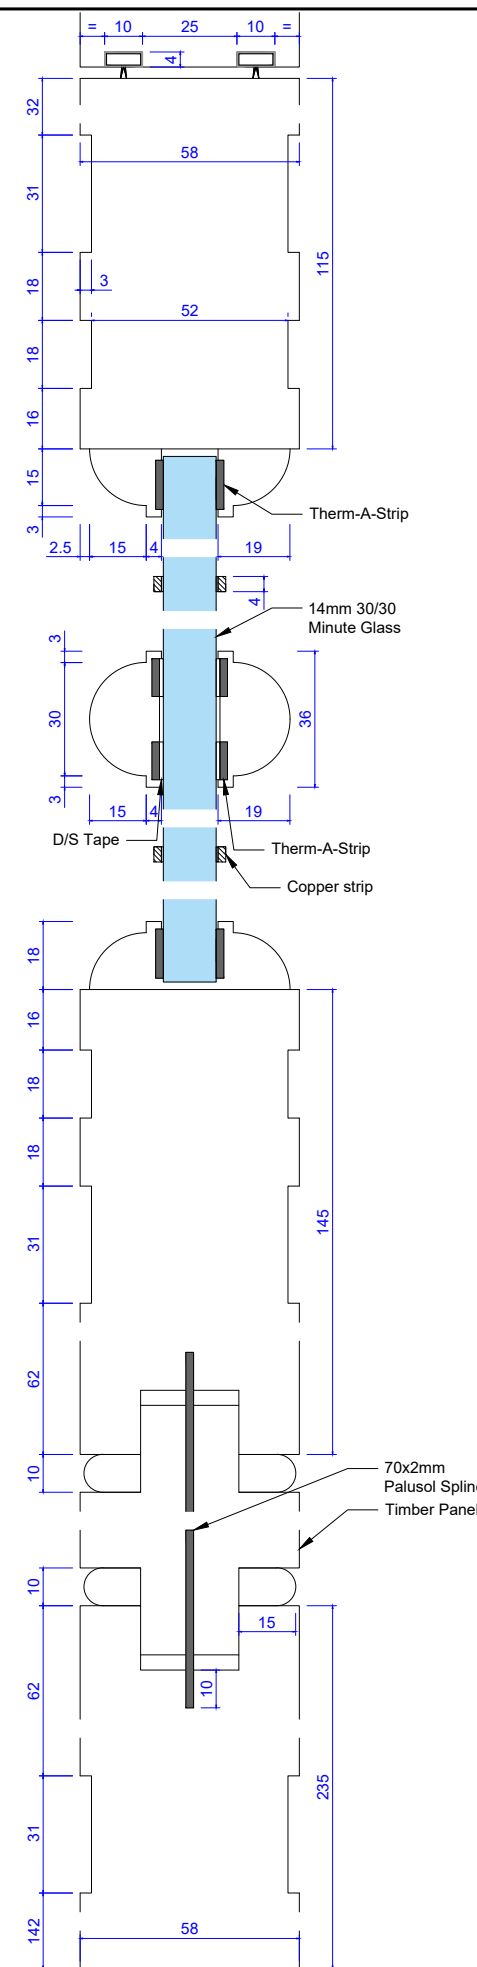

**NOTES:**  
1.

## BROWN & CARROLL LONDON

The Brown & Carroll Works  
Honywood Road, Basildon, Essex SS14 3DT  
T: 01268 243850 F: 01268 243851  
E: info@brown-carroll.co.uk

P03	CHANGED GLASS TYPE FOR E01A, E02, E03A, E04 and RW01	20/08/2021
P02	CHANGED LAYOUT AND INCORPORATED IFC COMMENTS	05/07/2021
P01	ADDED RWP01, E01A, E02, E03A, E04, RW01 & INCREASED STILES ON E06	28/06/2021
P00	ISSUED FOR APPROVAL	28/05/2021
Rev	Changes	Date

Property of Kensington Specialist Joinery Ltd/ Longden Doors

Client <b>BROWN &amp; CARROLL</b>	
Site Address <b>116213Phs1 CAMDEN TOWN HALL</b>	
Drawing Title <b>XXX- E01A Door Type FD30</b>	
Scale <b>1:2 &amp; 1:12 @ A3</b>	
Drawn By <b>MB</b>	Date Drawn <b>20/08/2021</b>

### LONGDEN

INDIVIDUALLY CRAFTED DOORS  
Handmade since 1838  
Manufacturing: Unit 5B Bradbury Road, Whinbank Park, Whinbank Road, Aycliffe Industrial, Newton Aycliffe, Co. Durham, DL5 6AY  
Commercial: Byron House, 4 Meadowbank Way, Eastwood, Notts, NG16 5SB  
[www.longdendoors.co.uk](http://www.longdendoors.co.uk)

Drawing Status <b>APPROVAL DRAWING</b>			
Job No <b>2236</b>	Dwg Group <b>001</b>	Drawing No <b>411</b>	Revision <b>P03</b>
Document Control Issue No <b>CTH-BAC-XXX-DR-39-0411</b>			