




Existing Section C
Scale: 1:100



Proposed Section C
Scale: 1:100

Existing and Proposed Section C

Please note
Do not scale from this drawing. Use only figured dimensions. All dimensions to be checked on site. Any errors or omissions must be reported to the architect.

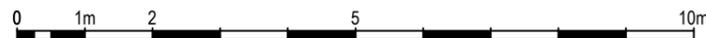

Key
Existing
Proposed
Party Wall Line
Fittings
Demolish

Rev	Note	Date	By
Client	Anthony Bruce	Project no.	21010
Project	Chester Road N19	Drawing no.	L(-3)303
Title	Existing and Proposed Section C	Drawn by	Checked by
Scale	Date	Status	
1:100 (A3)	July 2021	PLANNING	LZ IH

Ian Hogarth | architect

ian@ianhogartharchitect.co.uk