




1 5 St Cross Street - Proposed Lower Ground Floor  
SCALE 1:100

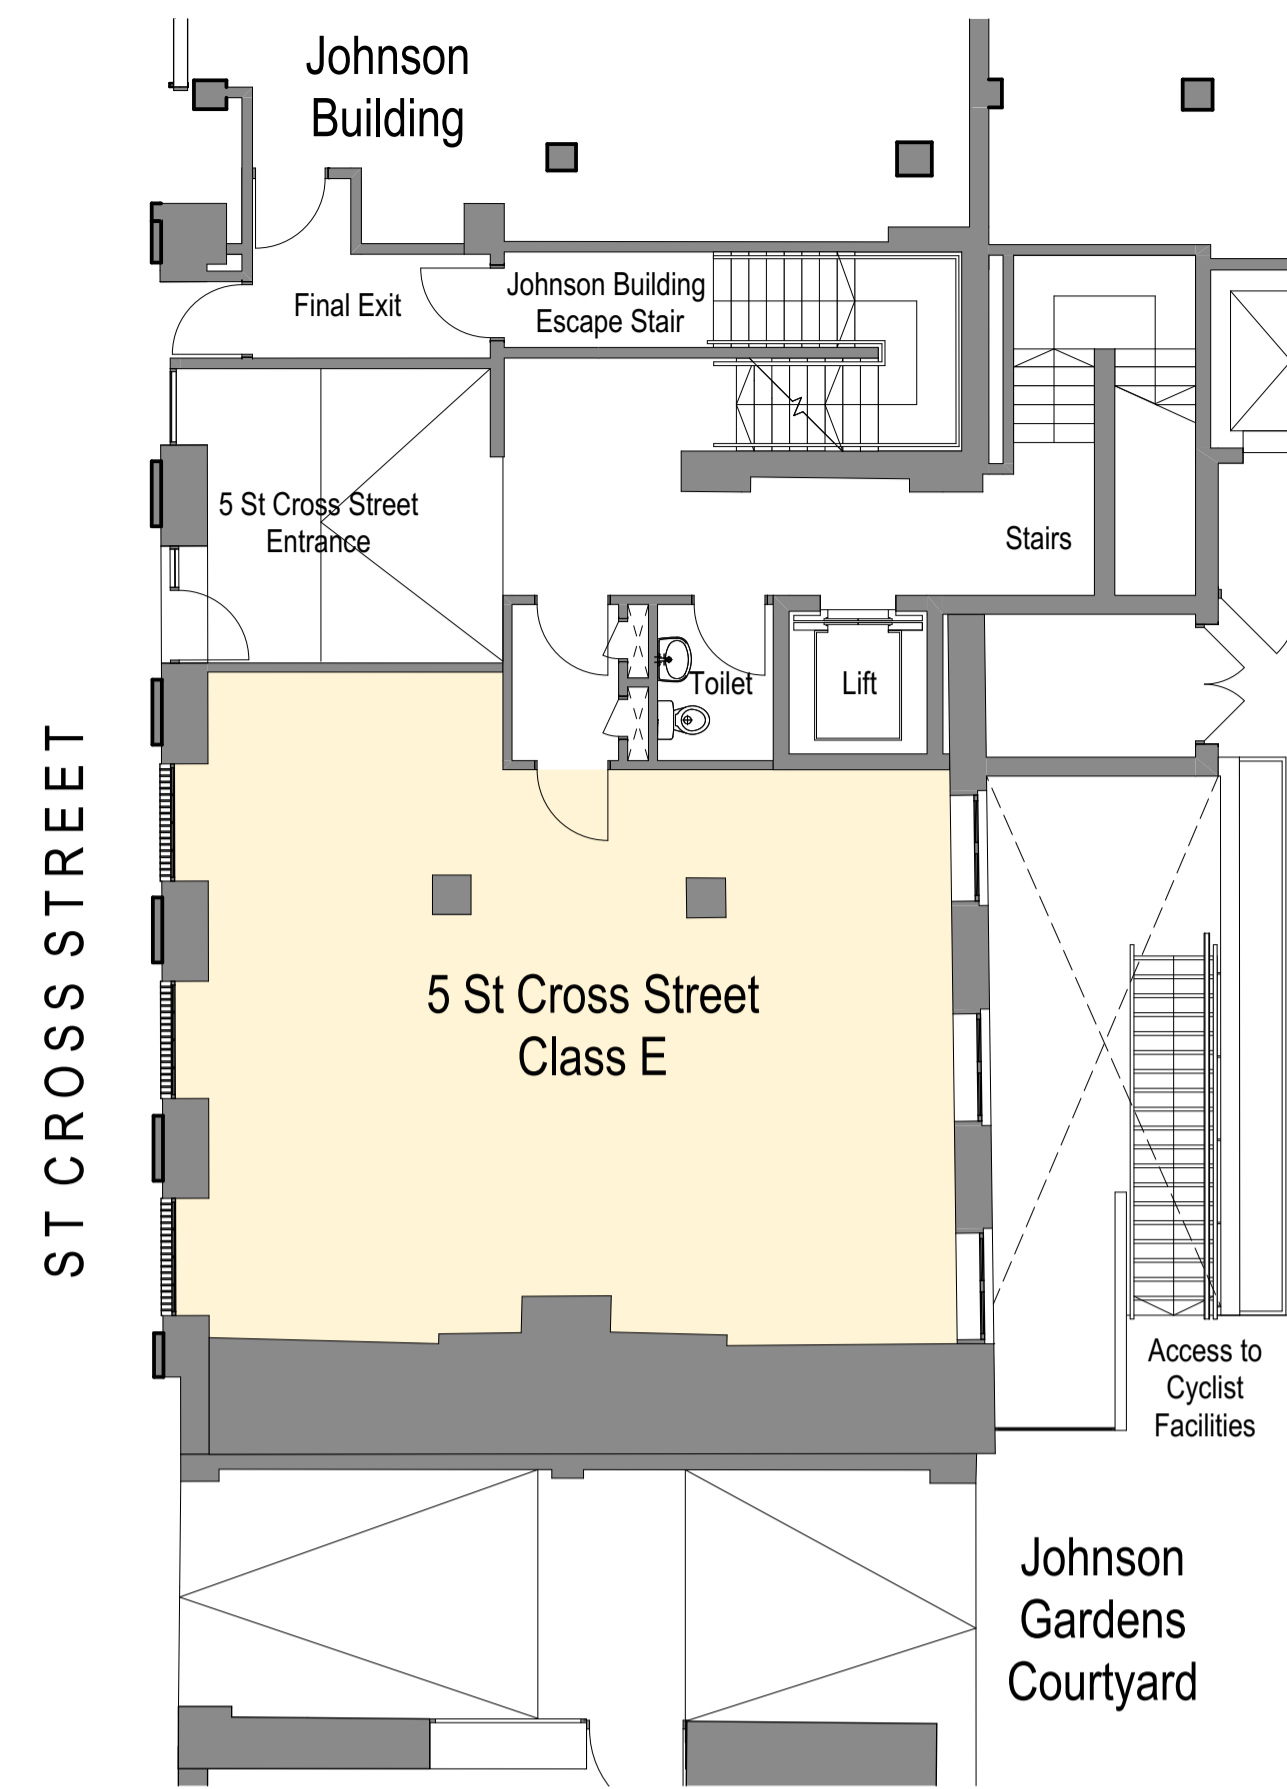


2 5 St Cross Street - Proposed Ground Floor  
SCALE 1:100

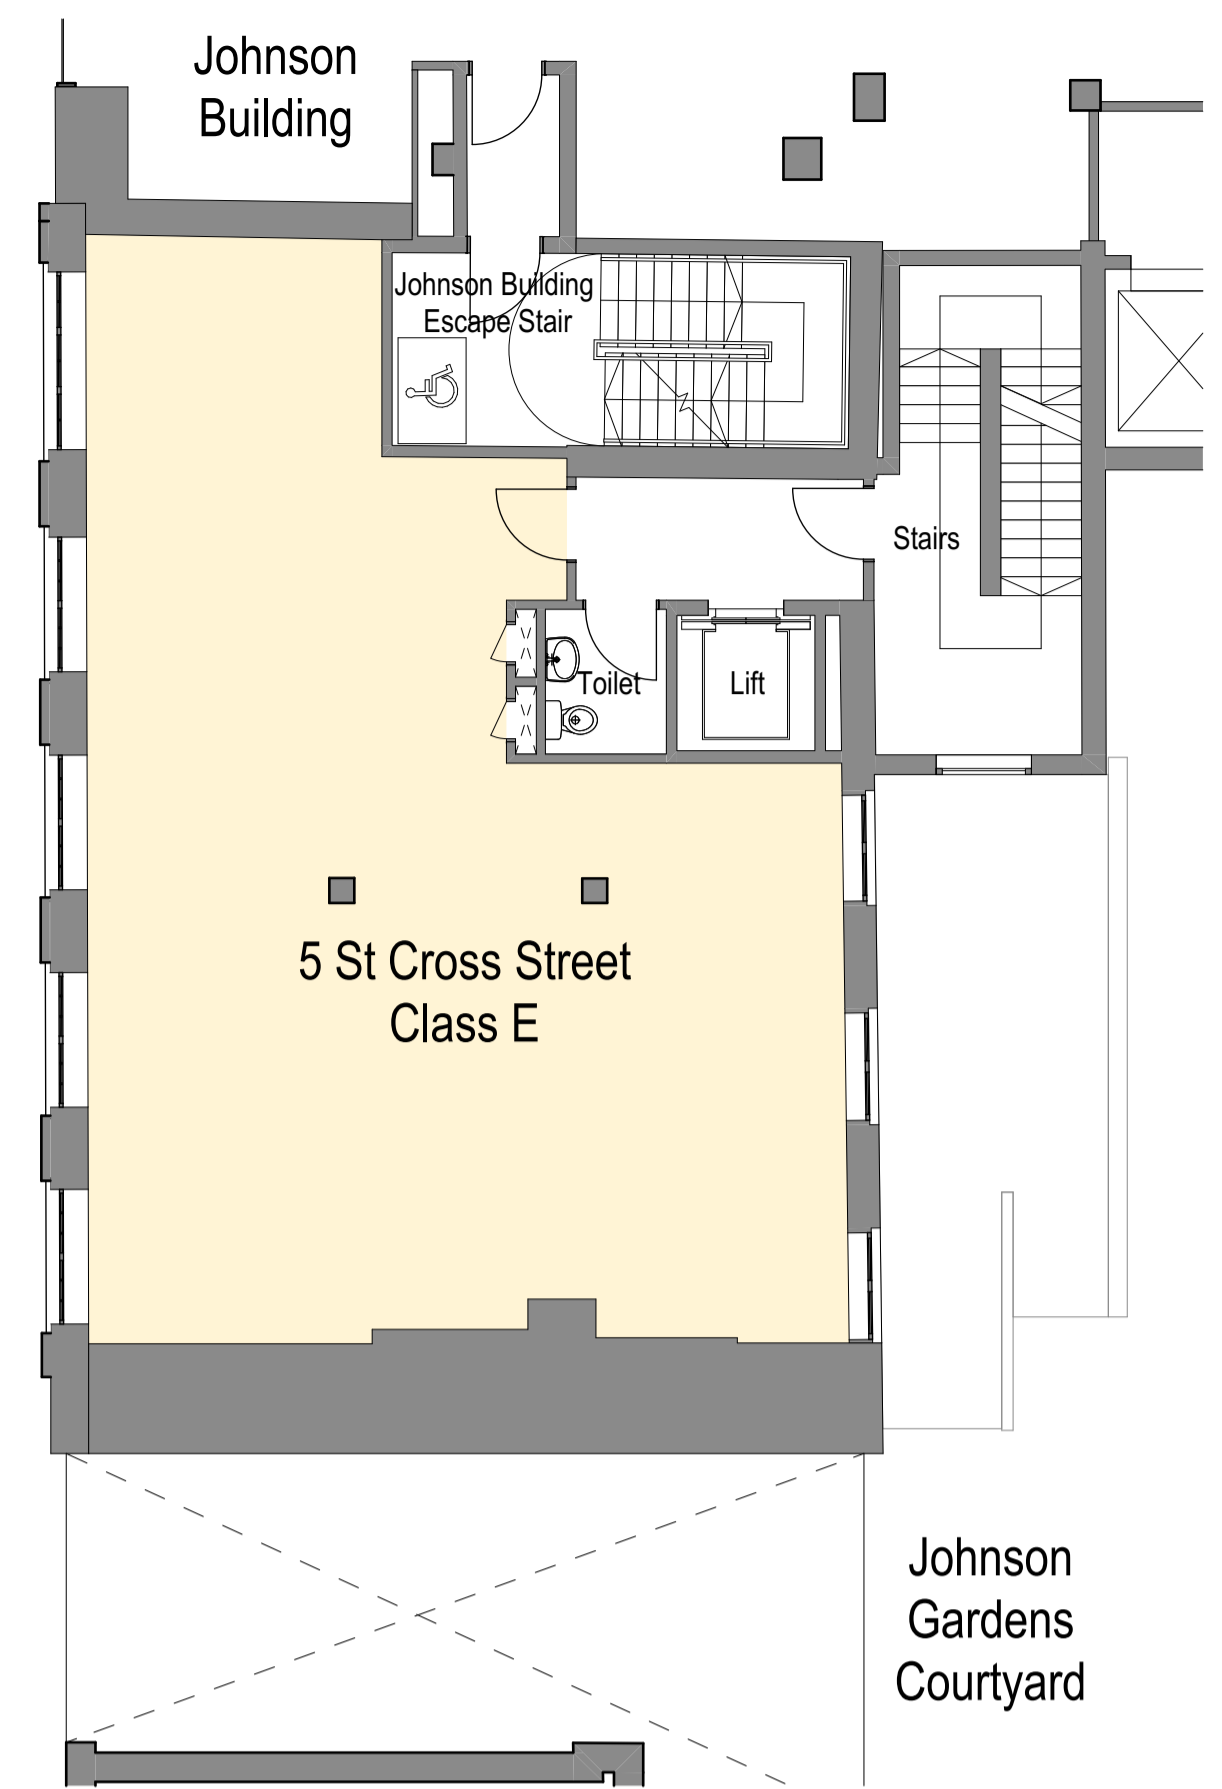

3 5 St Cross Street - Proposed First Floor  
SCALE 1:100

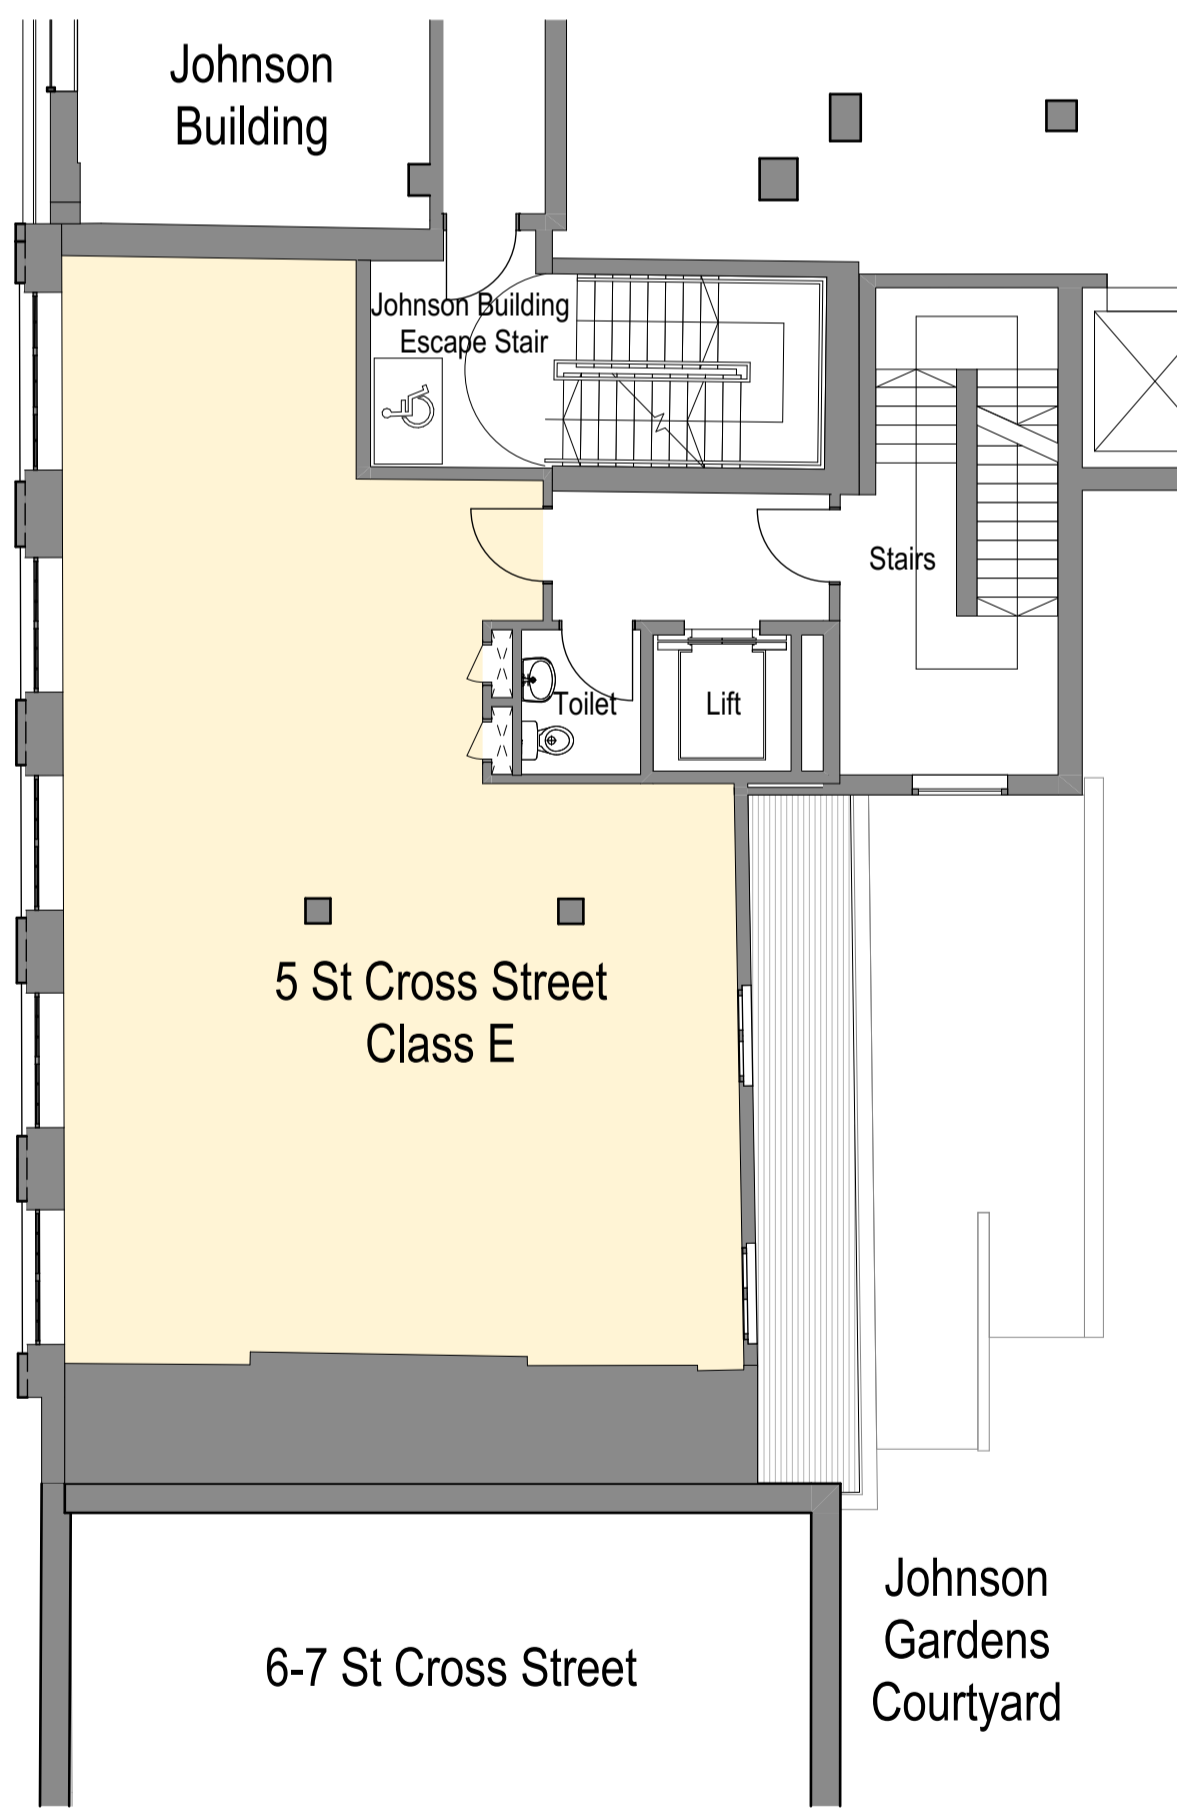

4 5 St Cross Street - Proposed Second Floor  
SCALE 1:100

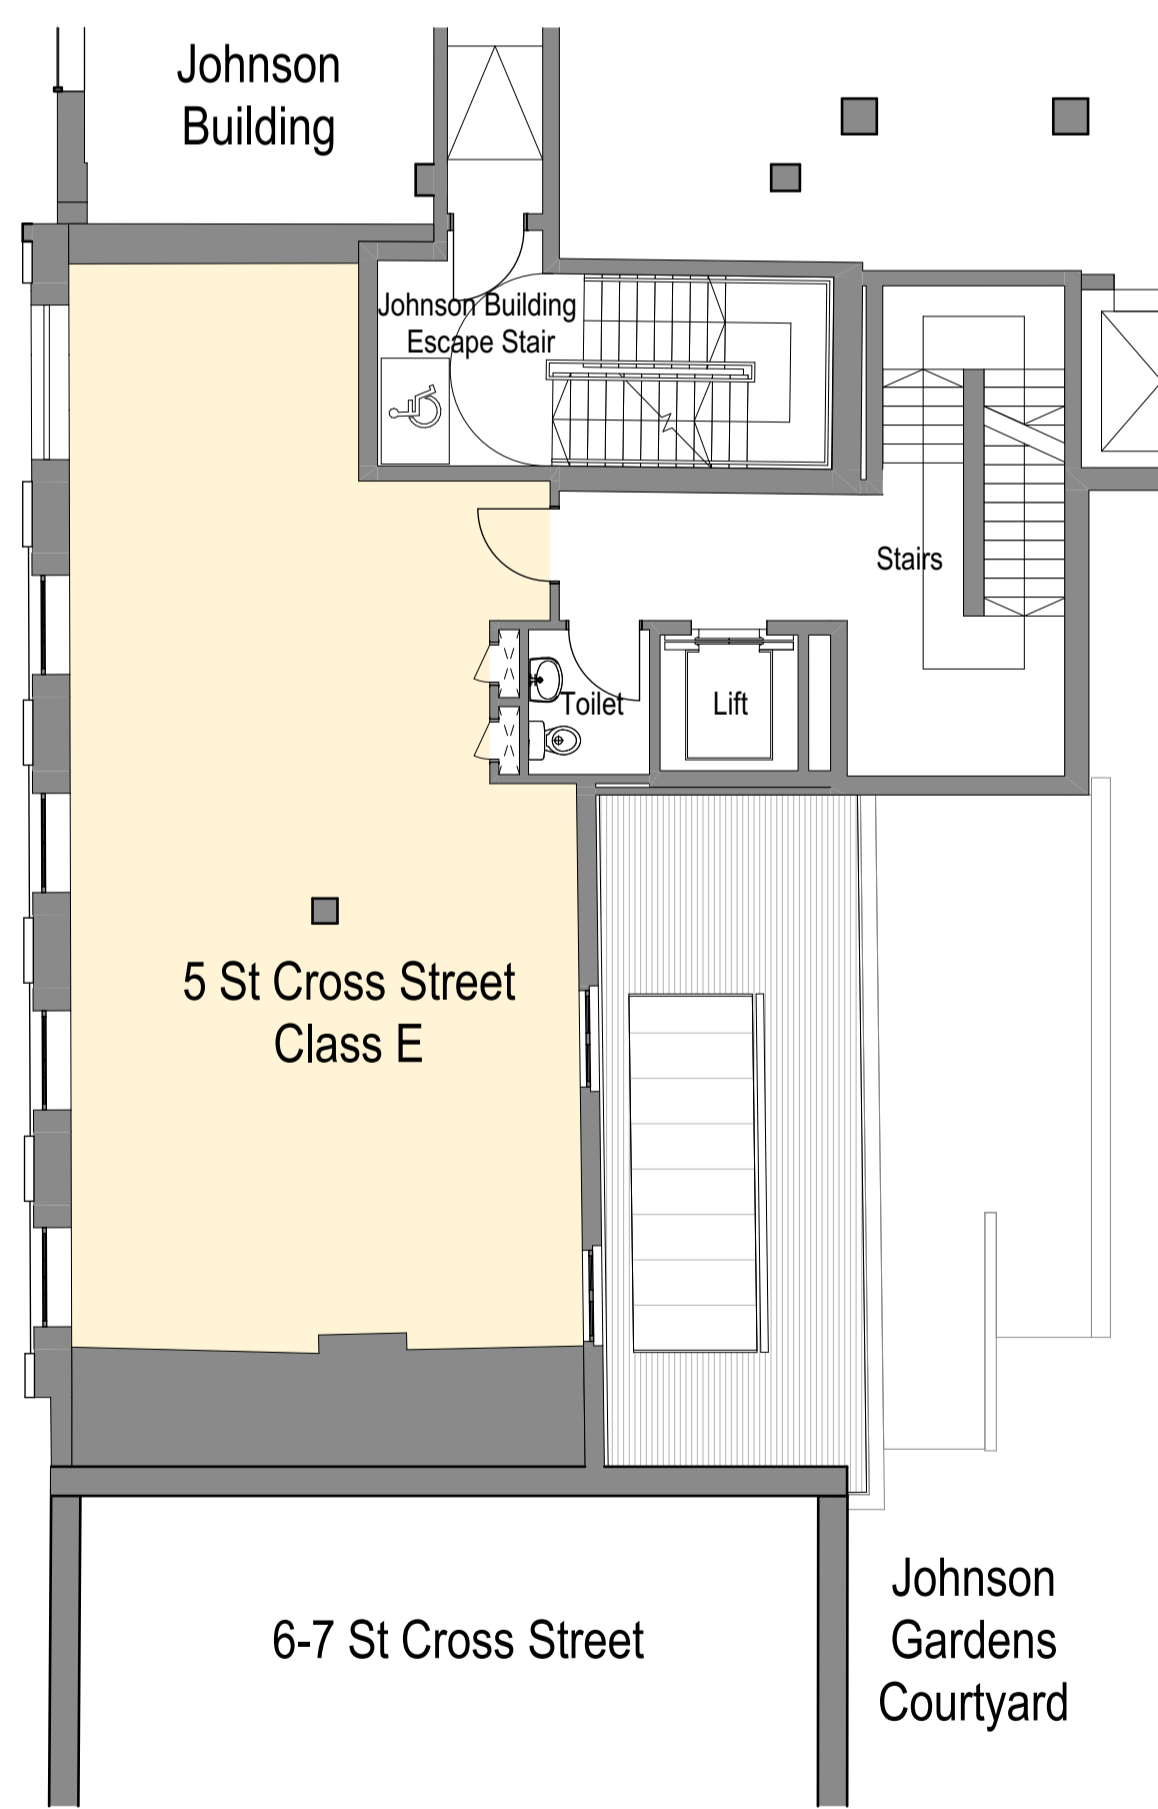

5 5 St Cross Street - Proposed Third Floor  
SCALE 1:100




This document and its design content is © John Robertson Architects Ltd. It shall be read in conjunction with all other associated project information including models, specifications, schedules and related consultants documents. Do not scale from documents. All dimensions to be checked on site. Immediately report any discrepancies, errors or omissions on this document to the Originator. If in doubt ASK.

Rev	Date	Dwn	Chk	Description
P01	24/11/2021	AM	LM	Issued for Planning

Rev	Date	Dwn	Chk	Description

Rev	Date	Dwn	Chk	Description

KEY PLAN / NORTH SYMBOL

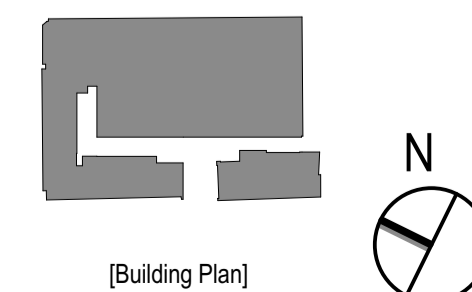

**JRA**  
John Robertson Architects

111 Southwark Street,  
London, SE1 0JF  
02076335100  
www.jra.co.uk  
enquiries@jra.co.uk

Project  
Johnson Gardens  
London

Client  
Johnson Hatton Office Unit Trust  
11-15 Seaton Place St Helier  
Jersey JE4 0QH UK

Drawing Title  
5 St Cross Street - Proposed Floors Plans

Scale 1:100 @ A1 Internal Project No. 1985

Dwg No. 1985-JRA-03-XX-DR-A-0110

Suitability FOR INFORMATION S2

Revision PRELIMINARY P01