


1 6-7 St Cross Street - Proposed Ground Floor  
SCALE 1:100

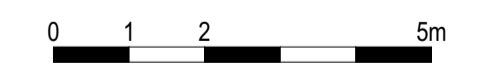


This document and its design content is © John Robertson Architects Ltd. It shall be read in conjunction with all other associated project information including models, specifications, schedules and related consultants documents. Do not scale from documents. All dimensions to be checked on site. Immediately report any discrepancies, errors or omissions on this document to the Originator. If in doubt ASK.

Rev	Date	Dwn	Chk	Description
P01	24/11/2021	AM	LM	Issued for Planning

Rev	Date	Dwn	Chk	Description

Rev	Date	Dwn	Chk	Description

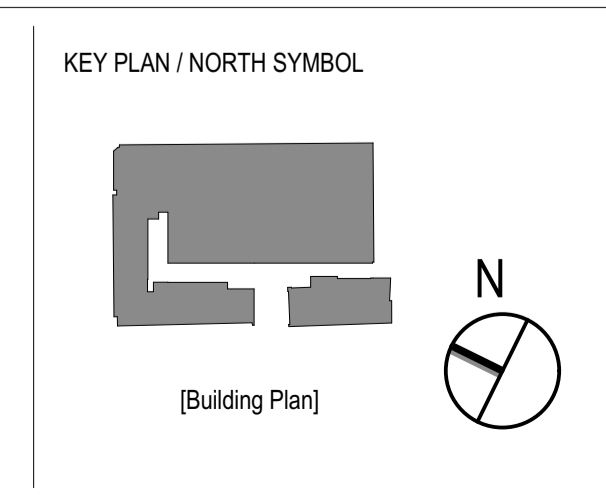

**JRA**  
John Robertson Architects  
111 Southwark Street,  
London, SE1 0JF  
02076335100  
www.jra.co.uk  
enquiries@jra.co.uk

Project  
**Johnson Gardens**  
London

Client  
**Johnson Hatton Office Unit Trust**  
11-15 Seaton Place St Heller  
Jersey JE4 0QH UK

Drawing Title	6-7 St Cross Street - Proposed Ground Floor		
Scale	1:100 @ A1	Internal Project No.	1985
Dwg No.	<b>1985-JRA-02-00-DR-A-0110</b>		
Suitability	FOR INFORMATION		S2
Revision	PRELIMINARY		<b>P01</b>