


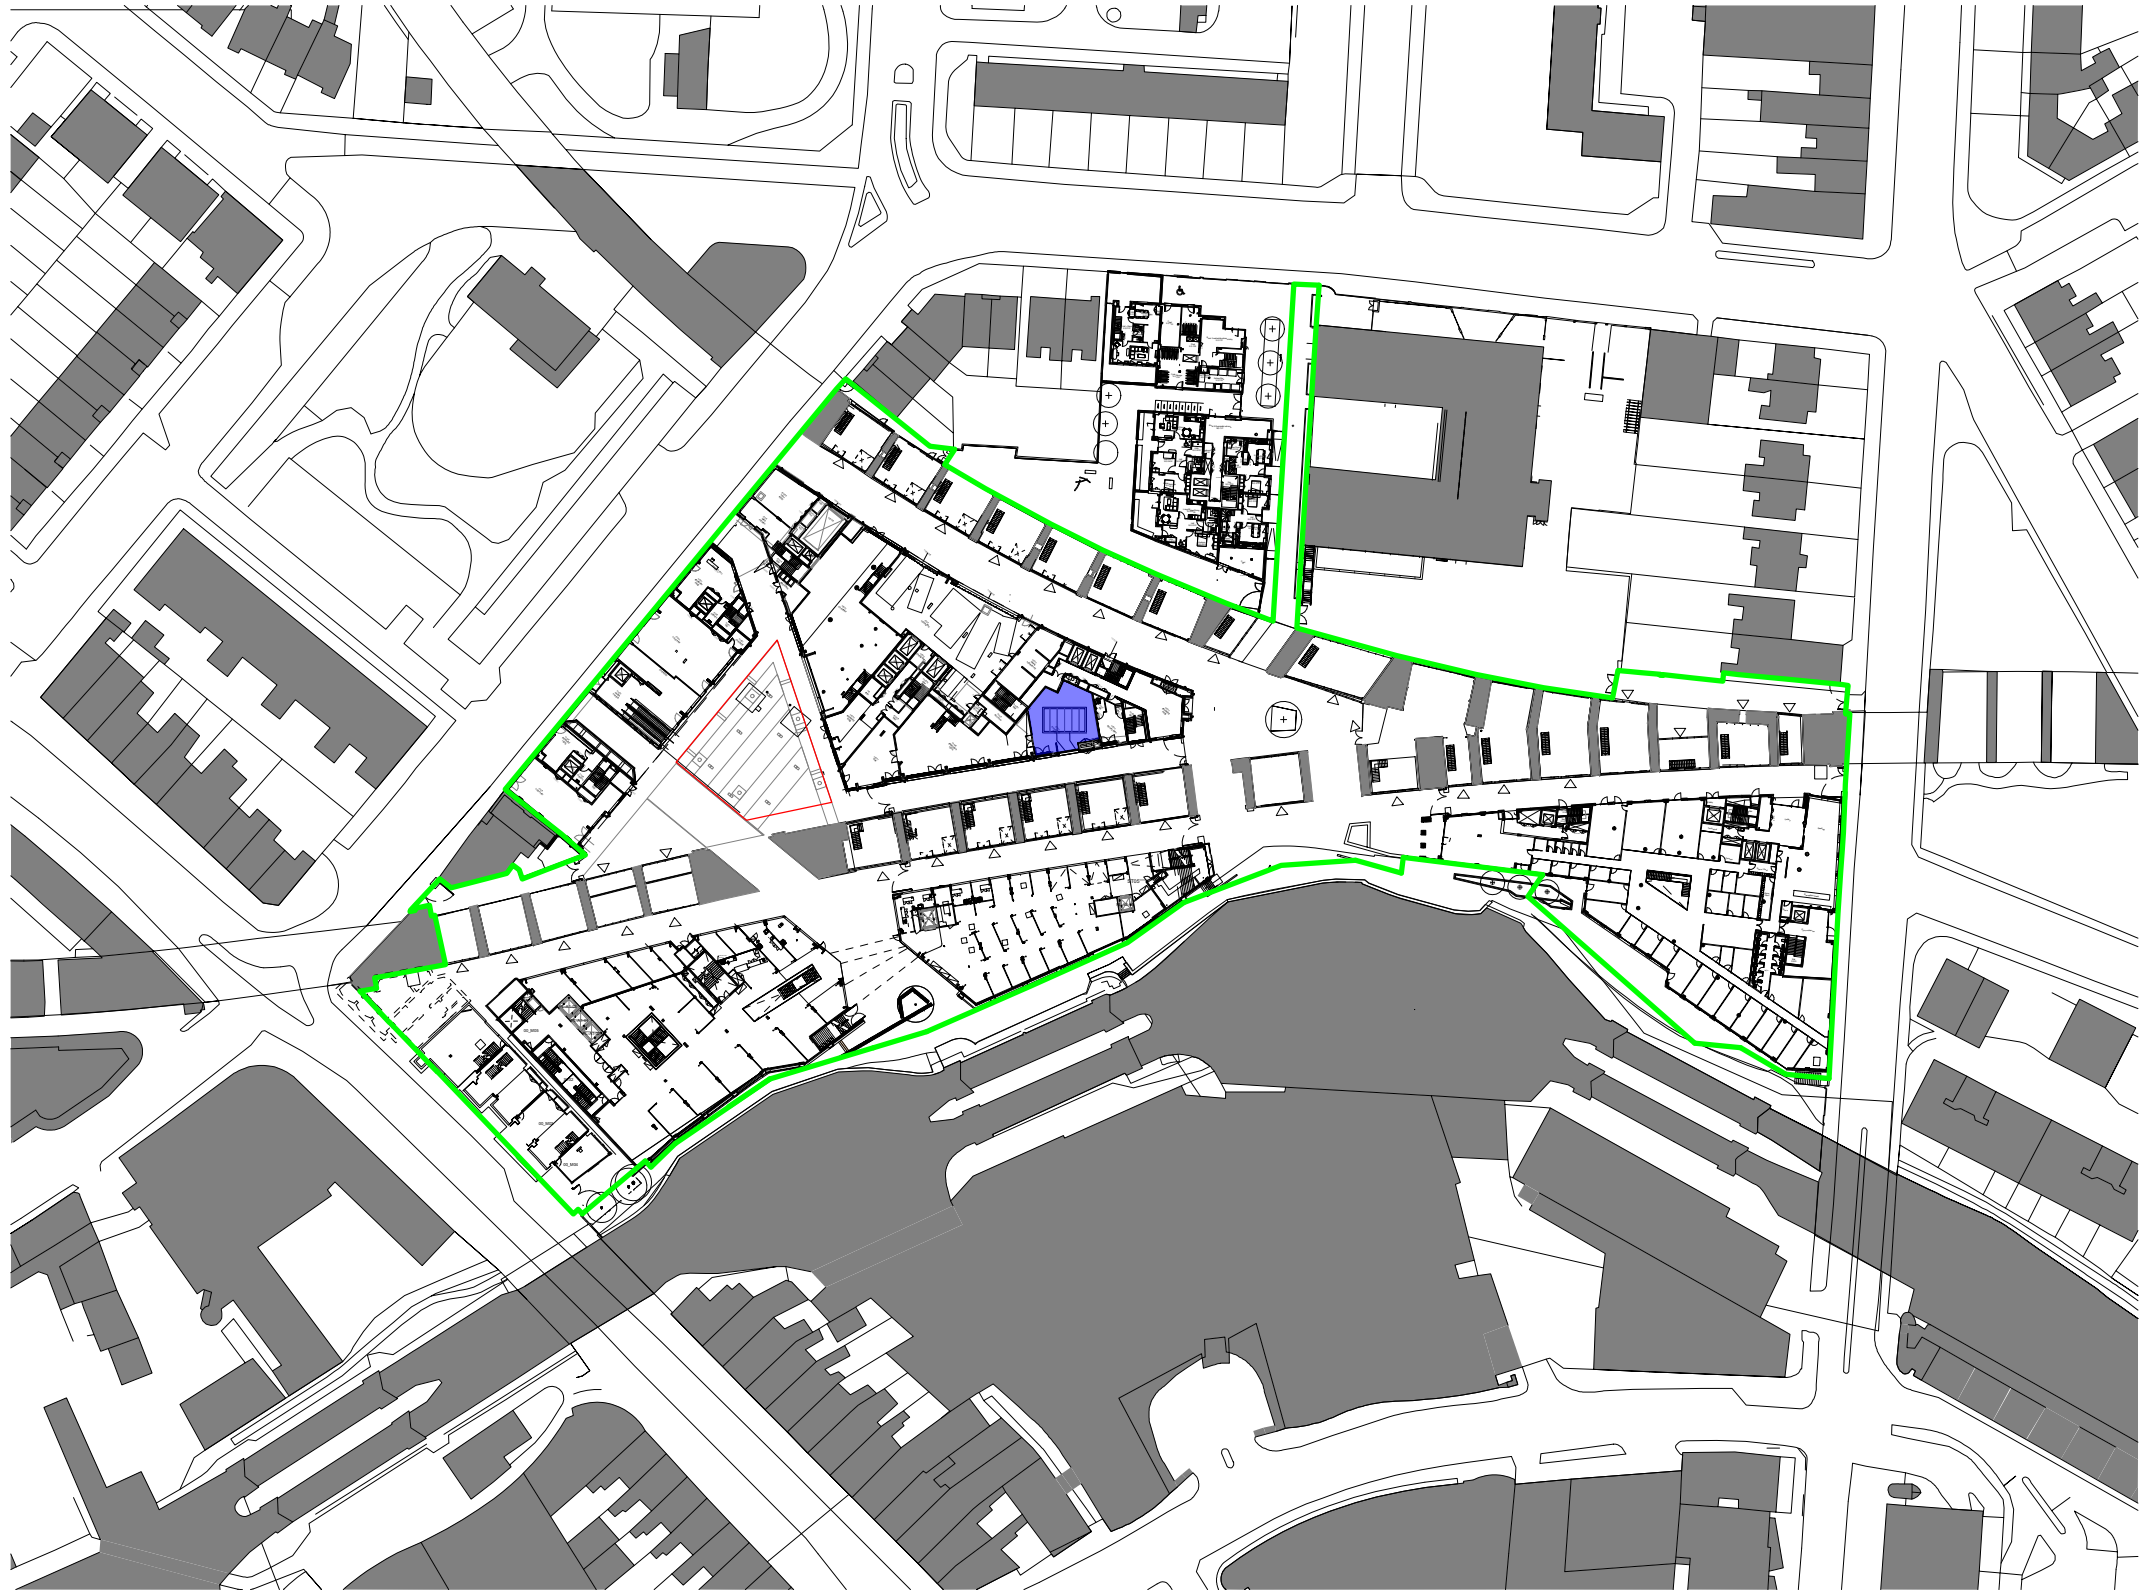

- Estate
- Premise
- Storage



1:1250 0 10 50 100 125 m
A3

LABTECH

PROJECT
Hawley Wharf
TITLE
Hawley Wharf Produce Market Plan