


The contractor is responsible for checking dimensions, tolerances and references. Any discrepancy to be verified with the Architect before proceeding with the works. Where an item is covered by drawings to different scales the larger scale drawing is to be worked to.

Do not scale drawing. Figured dimensions to be worked to in all cases.

CDM REGULATIONS 2015. All current drawings and specifications for the project must be read in conjunction with the Designer's Hazard and Environment Assessment Record

All intellectual property rights reserved.

Planning Application Boundary

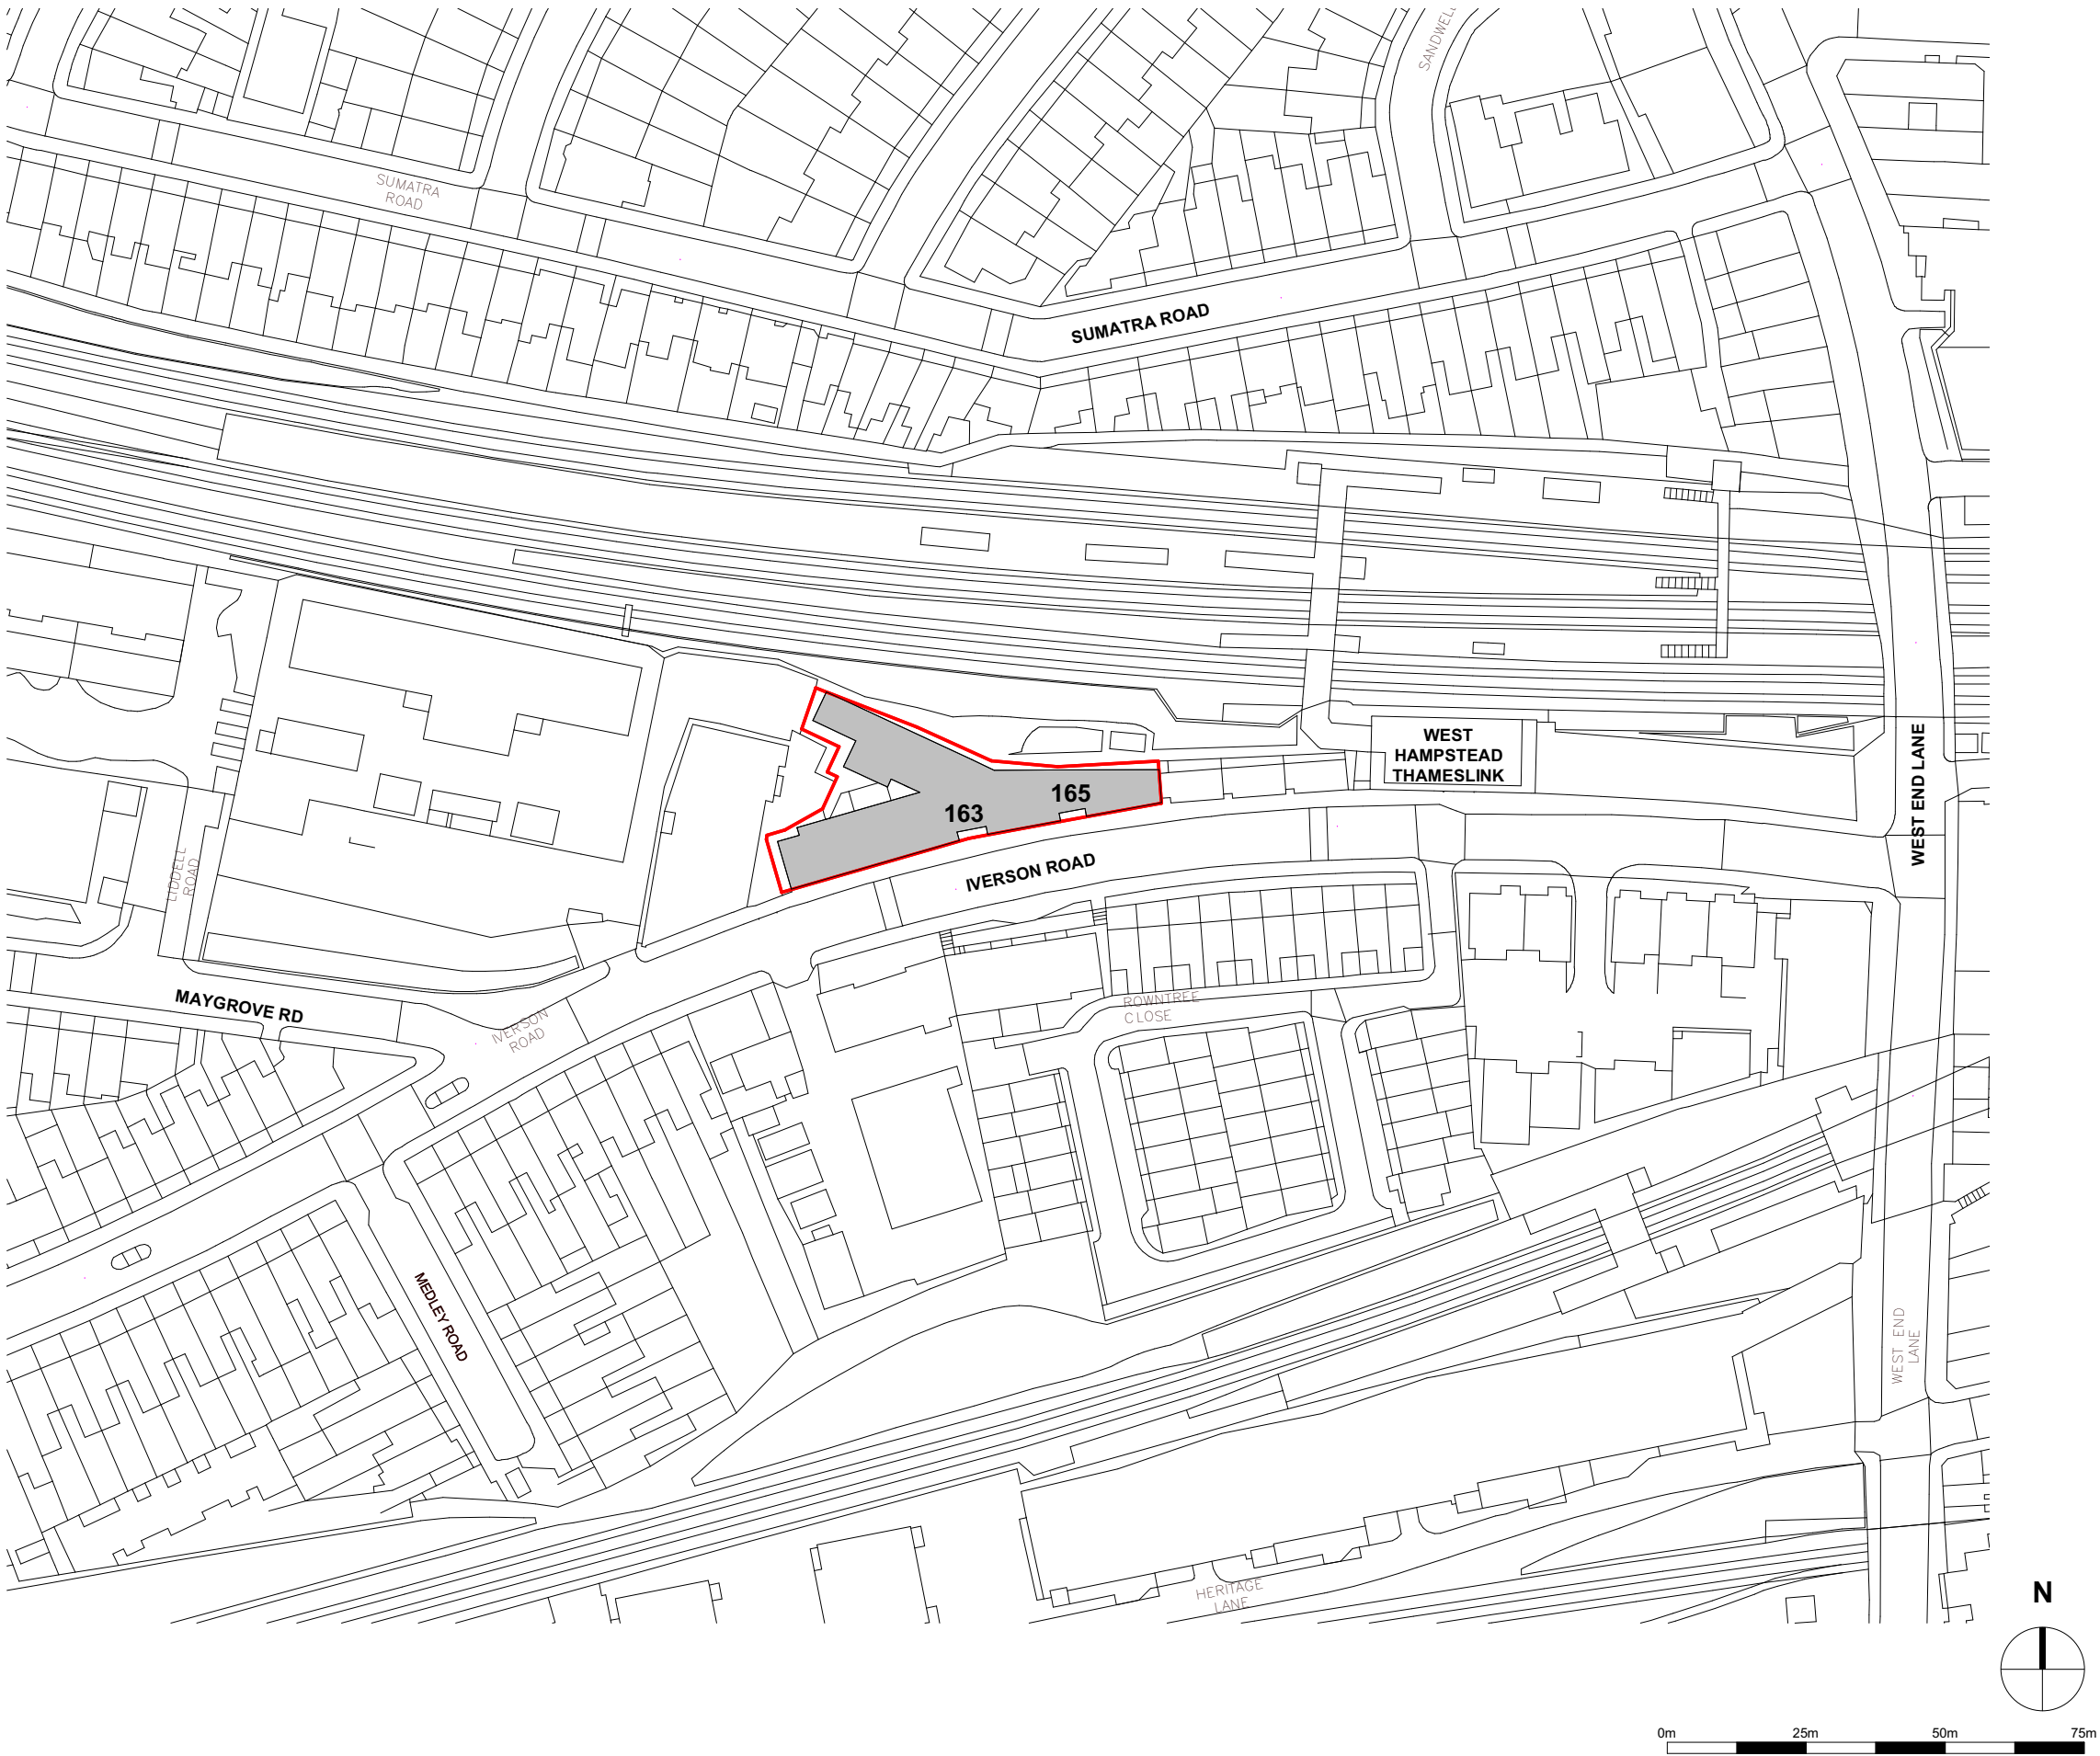

/	10/12/21	First Issue for Planning	VK	SW
Rev	Date	Description	Dwn	Ckd

**Iverson Rd Facades - 163 & 165 Iverson Road, London NW6 2RB**  
Site Location Plan

TP9445-2000	REV /
FOR PLANNING	
Drawn VK	Checked SW
Date 10/12/21	Scale @ A3 1 : 1250

**PRP**  
prp-co.uk  
London  
020 7653 1200