



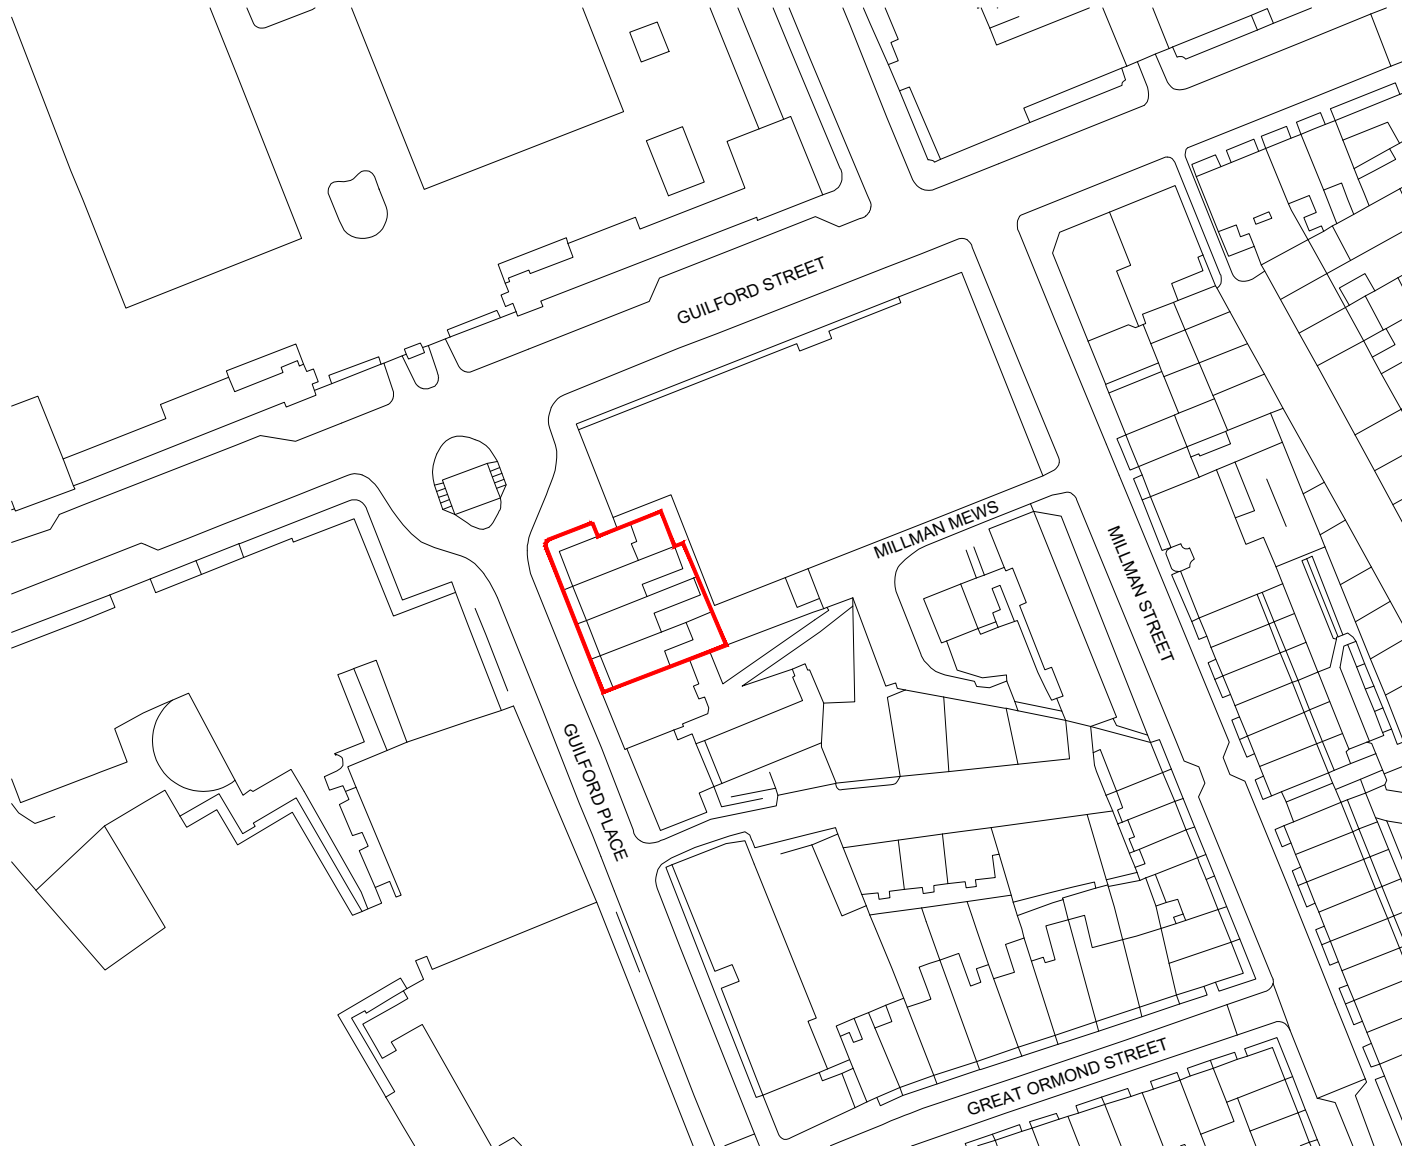

LEGEND

 Site Boundary

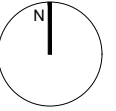

For Approval

Project
3-6 Guilford Place,
Camden,
London
WC1N 1EA

Drawing
Site Location Plan

Client
Paragon Asra Housing Ltd.

Scale
1:1250 @ A4

Date
09/12/2021

Drg. No.
6160-01

Rev.
-

Grosvenor House, 4-7 Station Road, Sunbury TW16 6SB
T 020 8891 9191 F 020 8891 9192 W churchill-hui.com

