





1. North Elevation - Existing

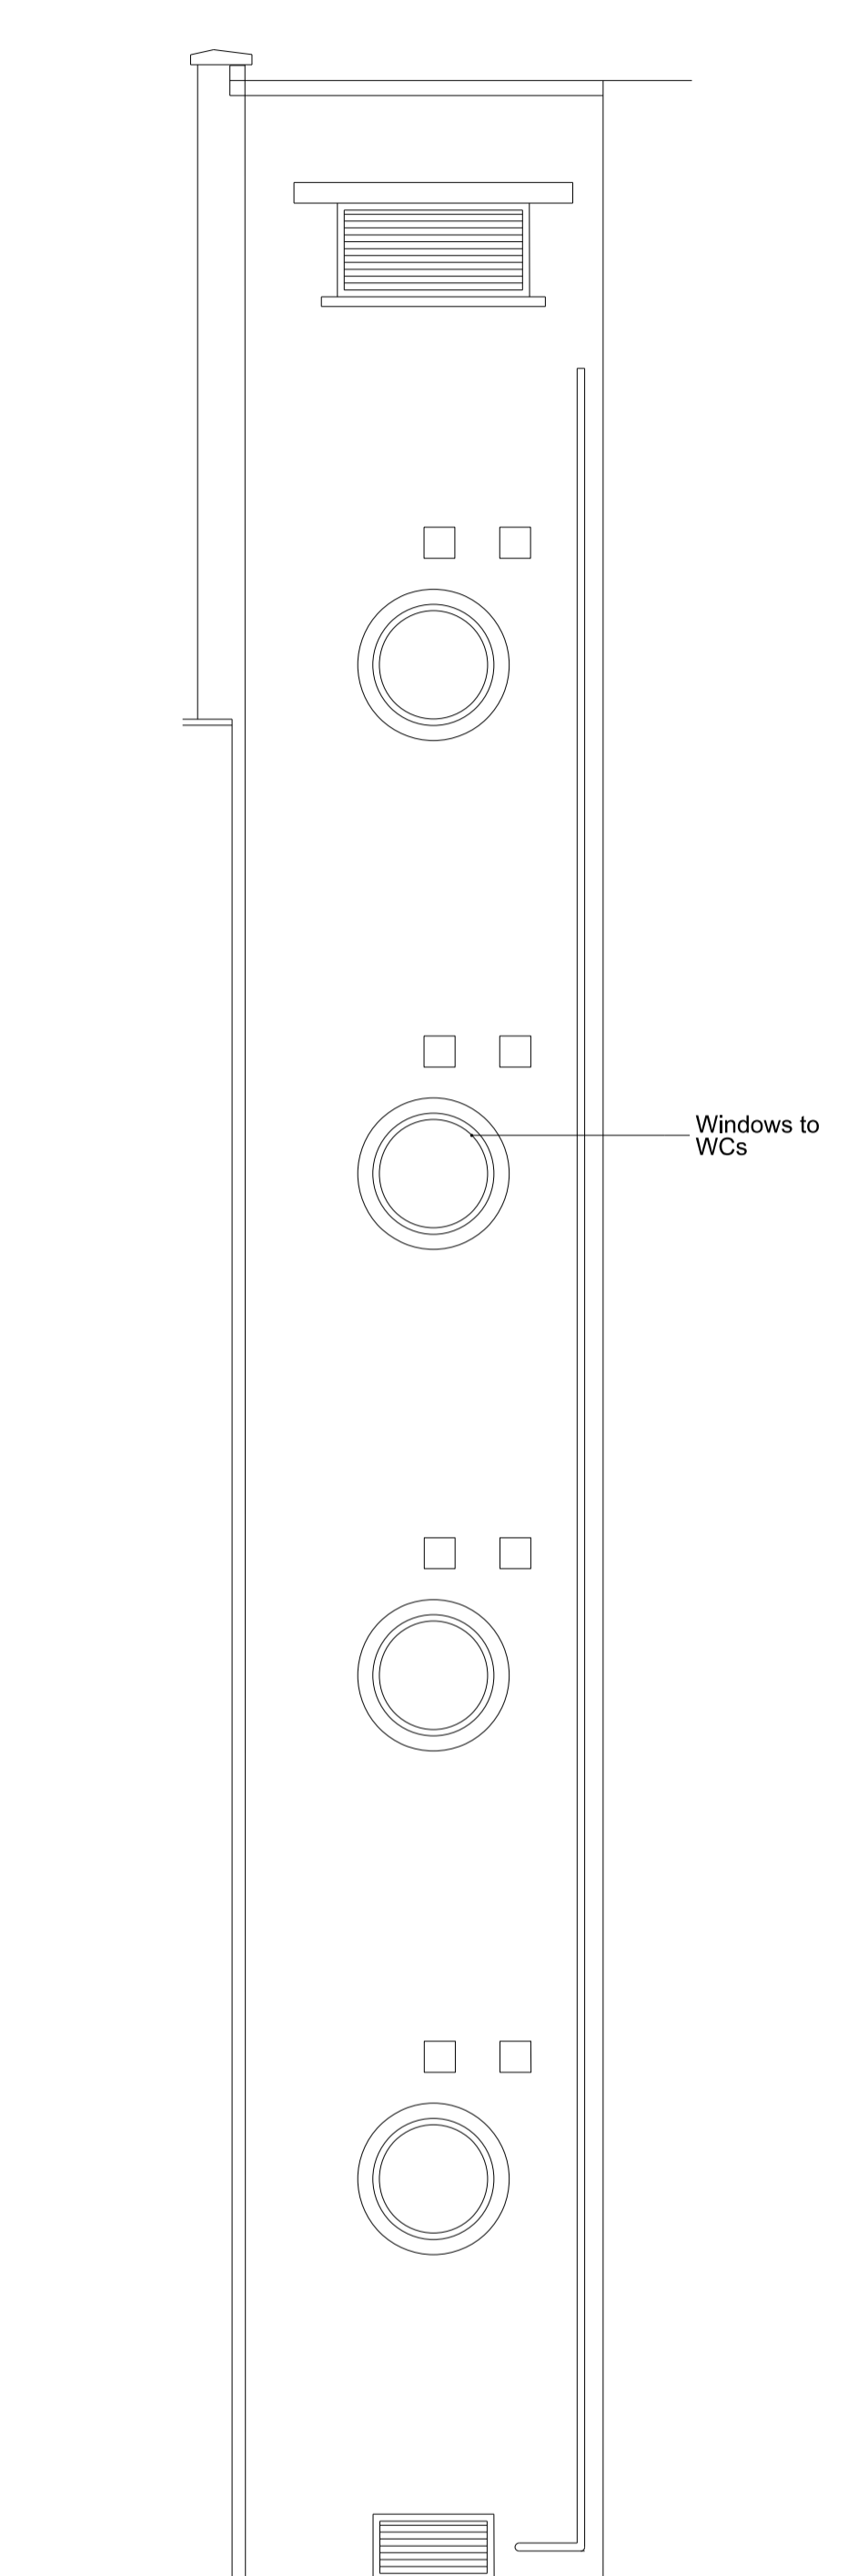

2. West Elevation - Existing

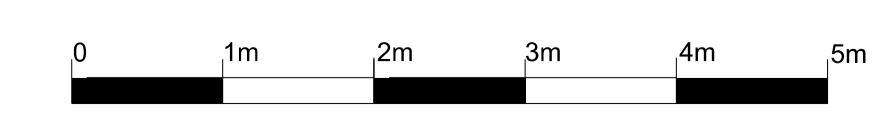

NOTES  
 DO NOT SCALE FROM THIS DRAWING.  
 CONTRACTOR TO CHECK ALL DIMENSIONS ON SITE.  
 ANY DISCREPANCIES TO BE REPORTED TO THE ARCHITECT IMMEDIATELY.  
 COPYRIGHT MICA ARCHITECTS LTD ©  
 Text

KEY



REVISIONS	REV	DATE	DESCRIPTION
	PL1	10.11.21	PLANNING ISSUE
	P2	04.10.21	STAGE 3 PLANNING ISSUE
	T2	04.02.21	SOFT STRIP TENDER ISSUE
	T1	29.01.21	SOFT STRIP TENDER ISSUE
	P1	20.01.21	PRELIMINARY ISSUE

KEY PLAN

STATUS  
 PLANNING

**MICA**  
 123 Camden High Street London NW1 7JR  
 T: 020 7284 1727 F: 020 7267 7626  
 info@micaarchitects.com www.micaarchitects.com

JOB  
**NORFOLK HOUSE**  
 13 Southampton Place  
 Holborn

TITLE  
**Existing**  
 North & West Elevation

DRG #  
**710-MICA-NH- N-DR-A-19140 PL1**

CHECKED	DRAWN	SCALE	SIZE	REV/DATE
GM	RM	1:50	A1	10.11.21