

Do not scale from this drawing
All dimensions to be checked on site

Notes:

EXISTING ELEVATIONS:

ELEVATION 1
ELEVATION 2

Annotations:

1. OVERHAUL OR WHERE BEYOND ECONOMICAL REPAIR, REPLACE WINDOWS WITH MATCHING.
2. NEW SCREED FLOOR.
3. OVERHAUL OR WHERE BEYOND ECONOMICAL REPAIR, REPLACE DOORS WITH MATCHING.
4. CLEAN / REPAIR EXTERNAL WALL.
5. NEW OPENING AND DOOR
6. REPLACE PAVEMENT LIGHT WITH HEEL SAFE GRATING
7. CONDENSER UNIT
8. DRAINAGE OVERHAULED
9. NEW OPENING WITH GATE

Amendments:

REV B, 2015-12-02 SERVICES INFO REVISED, NOTES REVISED, PLANNING ISSUE

Drawing type:
PLANNING

Client:
L. B. CAMDEN

Project:
16 TAVISTOCK PLACE

Title:
PROPOSED ELEVATIONS:
ELEVATION 1 & 2

Scale: 1:100@A3 Date: 19/11/2015

Drawn: JMArchitects Checked: SB

Drg.no: 5735-S(0)003


Rev: B

Heritage Surveys Ltd.

Heritage Surveys Limited
20 Hanover Square
London
W1S 1JY
www.heritage-surveys.com



ELEVATION 1

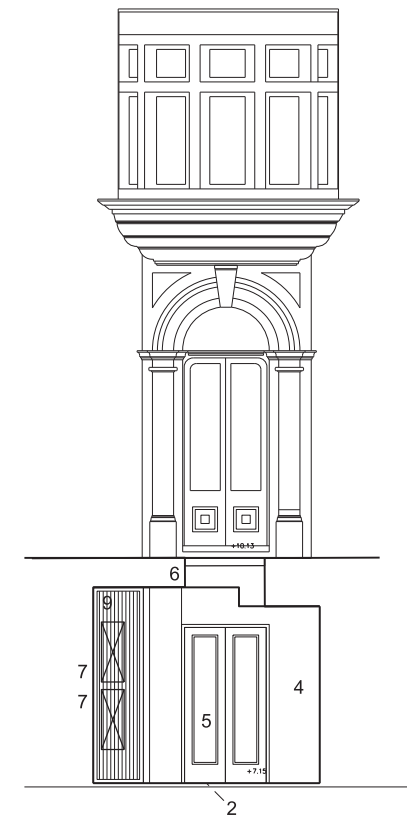

ELEVATION 2

PREVIOUS REVISIONS
REV A, 2015-11-26. SERVICING INFORMATION ADDED.