



Notes

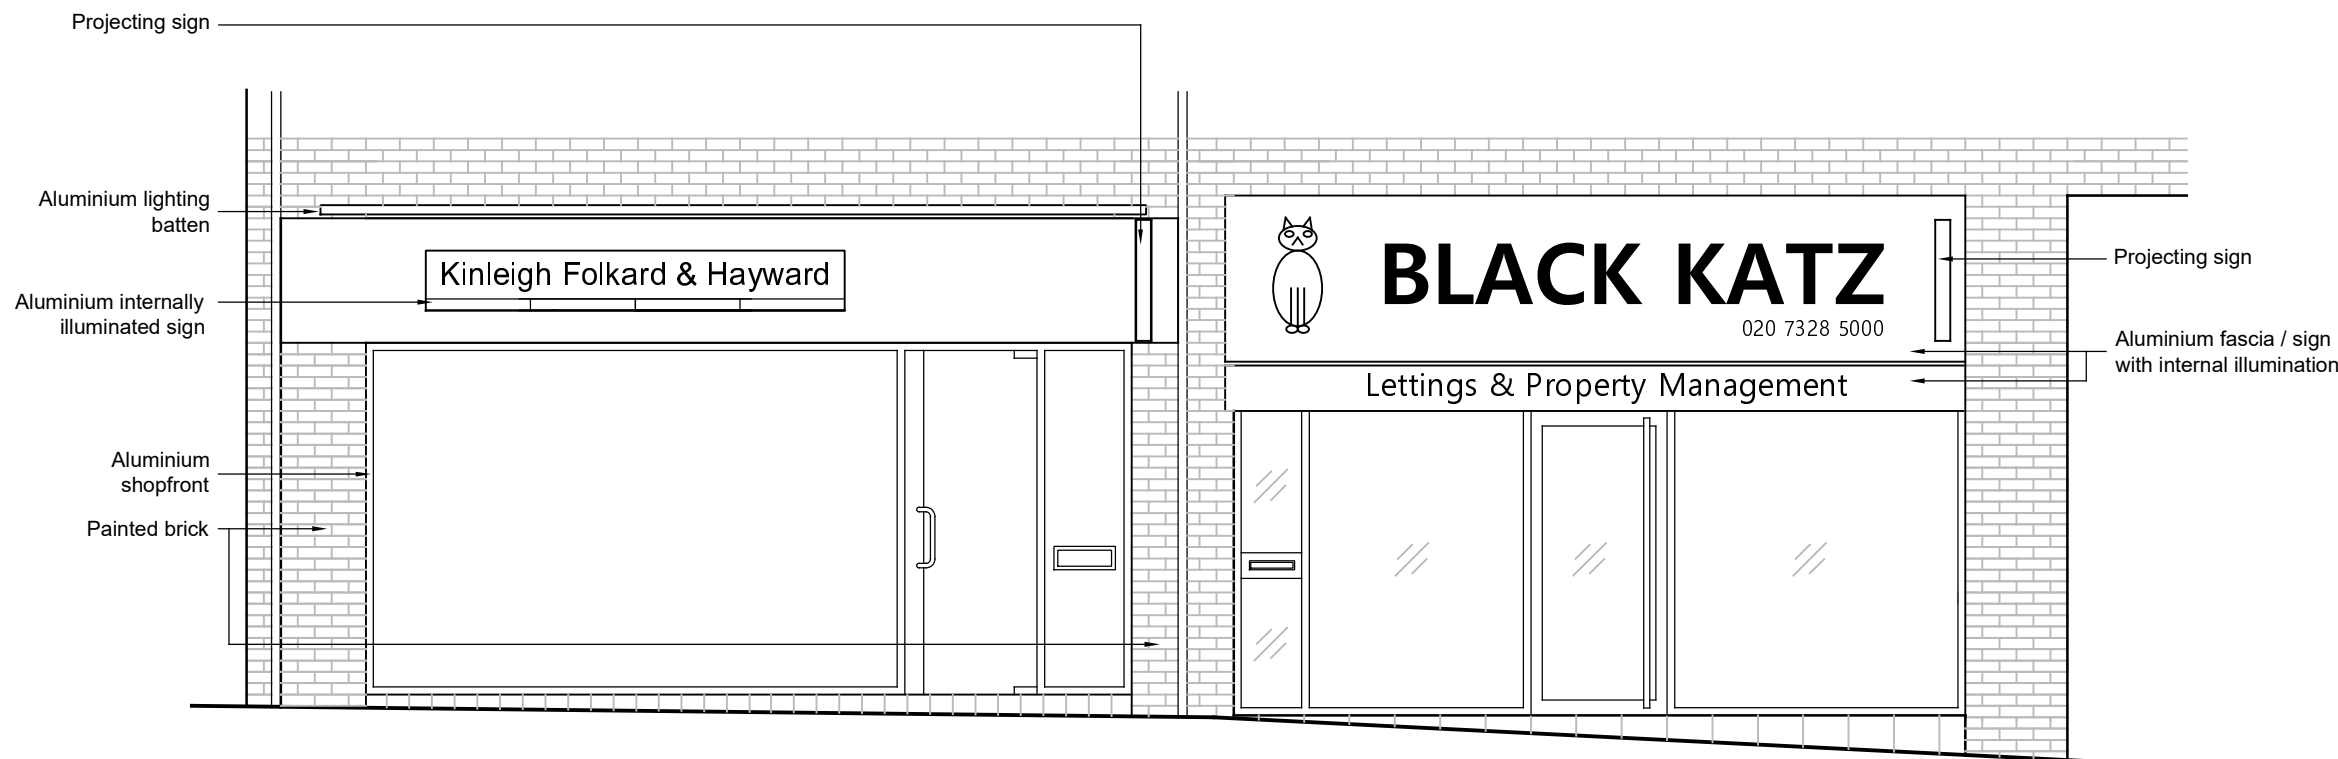

01 Existing Elevation
1:50

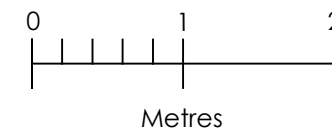

02 Proposed Elevation
1:50

Rev.	Date	Notes
C	01.12.21	Entrance door added to RH unit. Internal illumination to fascia signs omitted.

Chord Design
 t: 020 3397 1998
 w: www.chord-design.co.uk
 1st floor blenheim house
 1 blenheim road epsom kt19 9ap

Project Unit 2 199 West End Lane, NW6 2LJ

Title Existing & Proposed External Elevations

Scale	Drawn by	Date
1:50 @A3	MBR	26-04-21

Drawing No.	Rev.
CD-133-28-G00	C