



B B	13 Hawtray Road	Dlanning	'	Planning	
C D	London NW3 3SS	Planning Existing Roof Plan	0 1m 2m	DRAWN BY MN	magda nowotny architecture
E G					
H J				DRG No. REV. 0026/102	
K L				0020/102	





А			REV. BY	DATE
В				
С				
D E				
F G				
J				
K L				
NOTES				
		e from o Plannin Existing nt Eleva North	g	g
PROJEC	T ADDRESS			
		awtrey on NW		
SCALE	1:50	PAI	PER A	43
		1m		2
0				
	T STAGE	Plannin		
PROJEC	CT STAGE	Plannin	g	
PROJEC	T STAGE IN BY	Plannin	g	REV.

This drawing is for planning only
 Do not scale from this drawing



REV.		REV.	ВҮ	DATE
A B				
C D				
E F G				
H				
K L			#	
NOTES				
**Do	not scale fr	om draw	inσ	
		OIII GI avv	IIIg	
DRAWING		nning		
		sting		
		levation		
	50	uth		
PROJECT A	ADDRESS			
	12 Havet	roy Boo	1	
	13 Hawt London			
SCALE	1:50	PAPER	А3	
0		1m		2r
'	1	1		'
PROJECT	STAGE			
	Plar	nning		
DRAWN E	BY N	1N		
DATE		1.2021		
DRG No.				REV.
	0026/10	)5		REV
			1	
magd	a nowoti	ny arch	ite	cture

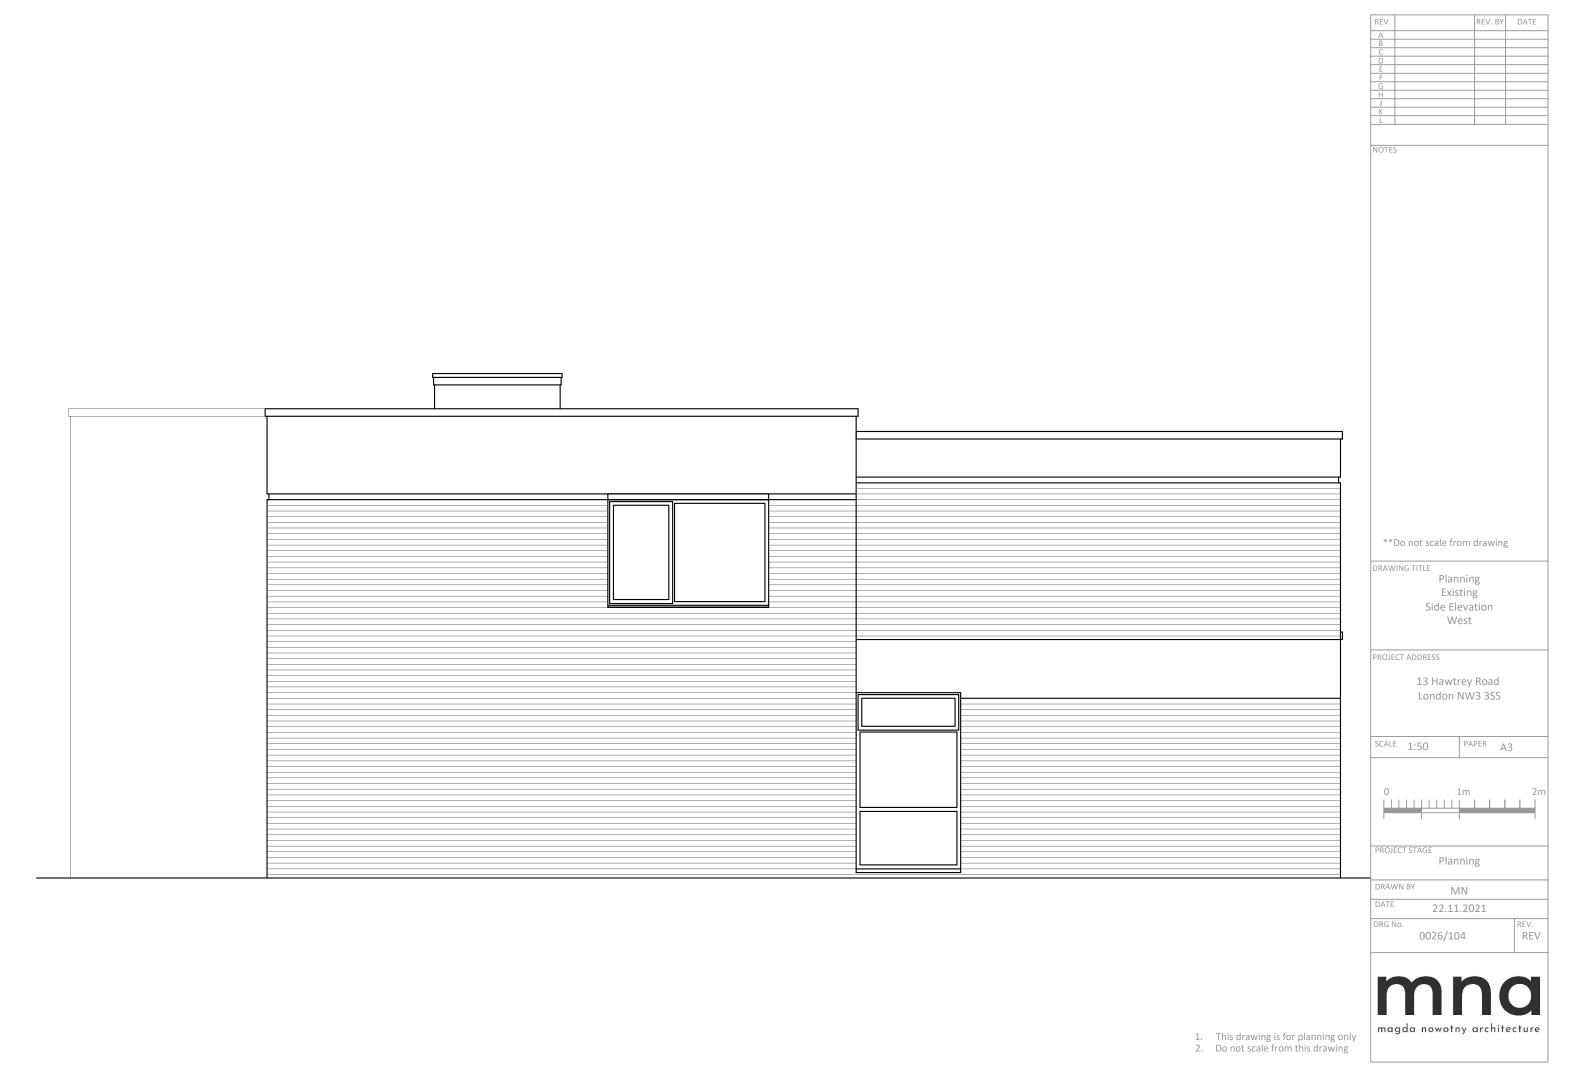

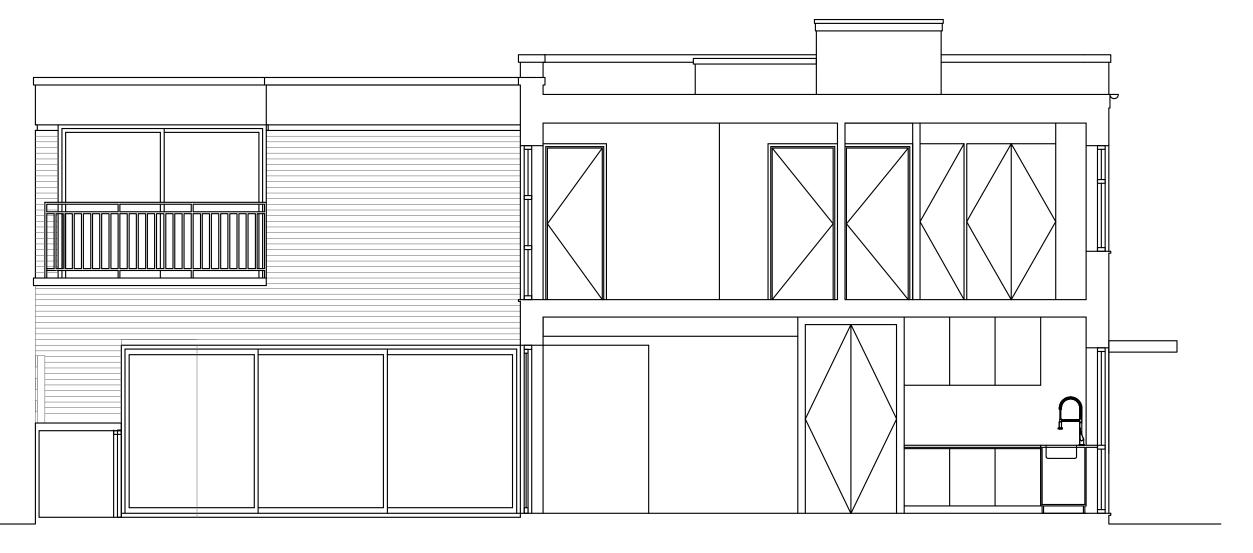

REV.	REV. BY DA
Α	
B C	
D	
E F	
G H	
J	
K L	
NOTE:	>
**	Do not scale from drawing
DRAW	ING TITLE
	Planning
	Existing
	Side Elevation
	East
PROJE	CT ADDRESS
	40 Harrison B
	13 Hawtrey Road
	London NW3 3SS
SCALI	1:50 PAPER A3
0	1 m
U I I	1m
DDC	
PROJ	ECT STAGE Planning
	riailillig
DRAV	VN BY MN
DATE	
	22.11.2021
DATE DRG N	ZZ.11.2021
	22.11.2021
	ZZ.11.2021
	ZZ.11.2021
	72.11.2021 No. 0026/106 REV
	72.11.2021 No. 0026/106 REV
	ZZ.11.2021

magda nowotny architecture

This drawing is for planning only
 Do not scale from this drawing

