

KEY / NOTES		
ALL DIMENSIONS, LEVELS AND AREAS ARE APPROXIMATE ONLY AND SHOULD BE VERIFIED ON SITE.		
DO NOT SCALE THIS DRAWING		
LACEY + SALTYSOV ARCHITECTS LTD SHALL NOT BE LIABLE OR RESPONSIBLE FOR ANY USE OF THIS DOCUMENT FOR ANY PURPOSE OTHER THAN THAT FOR WHICH IT WAS ORIGINALLY PREPARED AND PROVIDED. WHILE THE CLIENT SHALL BE ENTITLED TO UTILISE AND COPY THIS DOCUMENT FOR AN EXTENSION OF THE WORKS, THE CLIENT SHALL NOT BE ENTITLED TO REPRODUCE THE DESIGNS CONTAINED IN THIS DOCUMENT FOR ANY SUCH EXTENSION		

REV	DATE	DESCRIPTION
A	01/11/21	For Information
B	10/11/21	For Information
	15/12/21	For Planning Application

PROJECT	PLATTS LANE
DRWG NAME	EXISTING GROUND FLOOR PLAN
DRWG NO	1680-A-GA-PL-01
SCALE	1:100
SIZE	A3
DATE	15/12/21

REVISION
B


© 2021 COPYRIGHT LACEY + SALTYSOV. ALL RIGHTS RESERVED

LACEY + SALTYSOV ARCHITECTS LTD

OFFICES 117-118
SPACES
307 EUSTON ROAD
NW1 3AD

+44 (0)20 7255 0525
www.laceysaltysov.com
info@laceysaltysov.com

LACEY + SALTYSOV

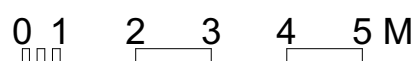

KEY / NOTES	REV	DATE	DESCRIPTION	PROJECT	PLATTS LANE	REVISION
ALL DIMENSIONS, LEVELS AND AREAS ARE APPROXIMATE ONLY AND SHOULD BE VERIFIED ON SITE.	A	01/11/21	For Information	DRWG NAME	EXISTING FIRST FLOOR PLAN	
DO NOT SCALE THIS DRAWING	B	15/12/21	For Planning Application	DRWG NO	1680-A-GA-PL-02	B
LACEY + SALTYSKOV ARCHITECTS LTD SHALL NOT BE LIABLE OR RESPONSIBLE FOR ANY USE OF THIS DOCUMENT FOR ANY PURPOSE OTHER THAN THAT FOR WHICH IT WAS ORIGINALLY PREPARED AND PROVIDED, WHILE THE CLIENT SHALL BE ENTITLED TO UTILISE AND COPY THIS DOCUMENT FOR AN EXTENSION OF THE WORKS, THE CLIENT SHALL NOT BE ENTITLED TO REPRODUCE THE DESIGNS CONTAINED IN THIS DOCUMENT FOR ANY SUCH EXTENSION				SCALE	1:100	
				SIZE	A3	
				DATE	15/12/21	

© 2021 COPYRIGHT LACEY + SALTYSKOV. ALL RIGHTS RESERVED


LACEY + SALTYSKOV ARCHITECTS LTD

OFFICES 117-118
SPACES
307 EUSTON ROAD
NW1 3AD

+44 (0)20 7255 0525
www.laceysaltyskov.com
info@laceysaltyskov.com

LACEY + SALTYSKOV

© 2021 COPYRIGHT LACEY + SALTYSKOV. ALL RIGHTS RESERVED

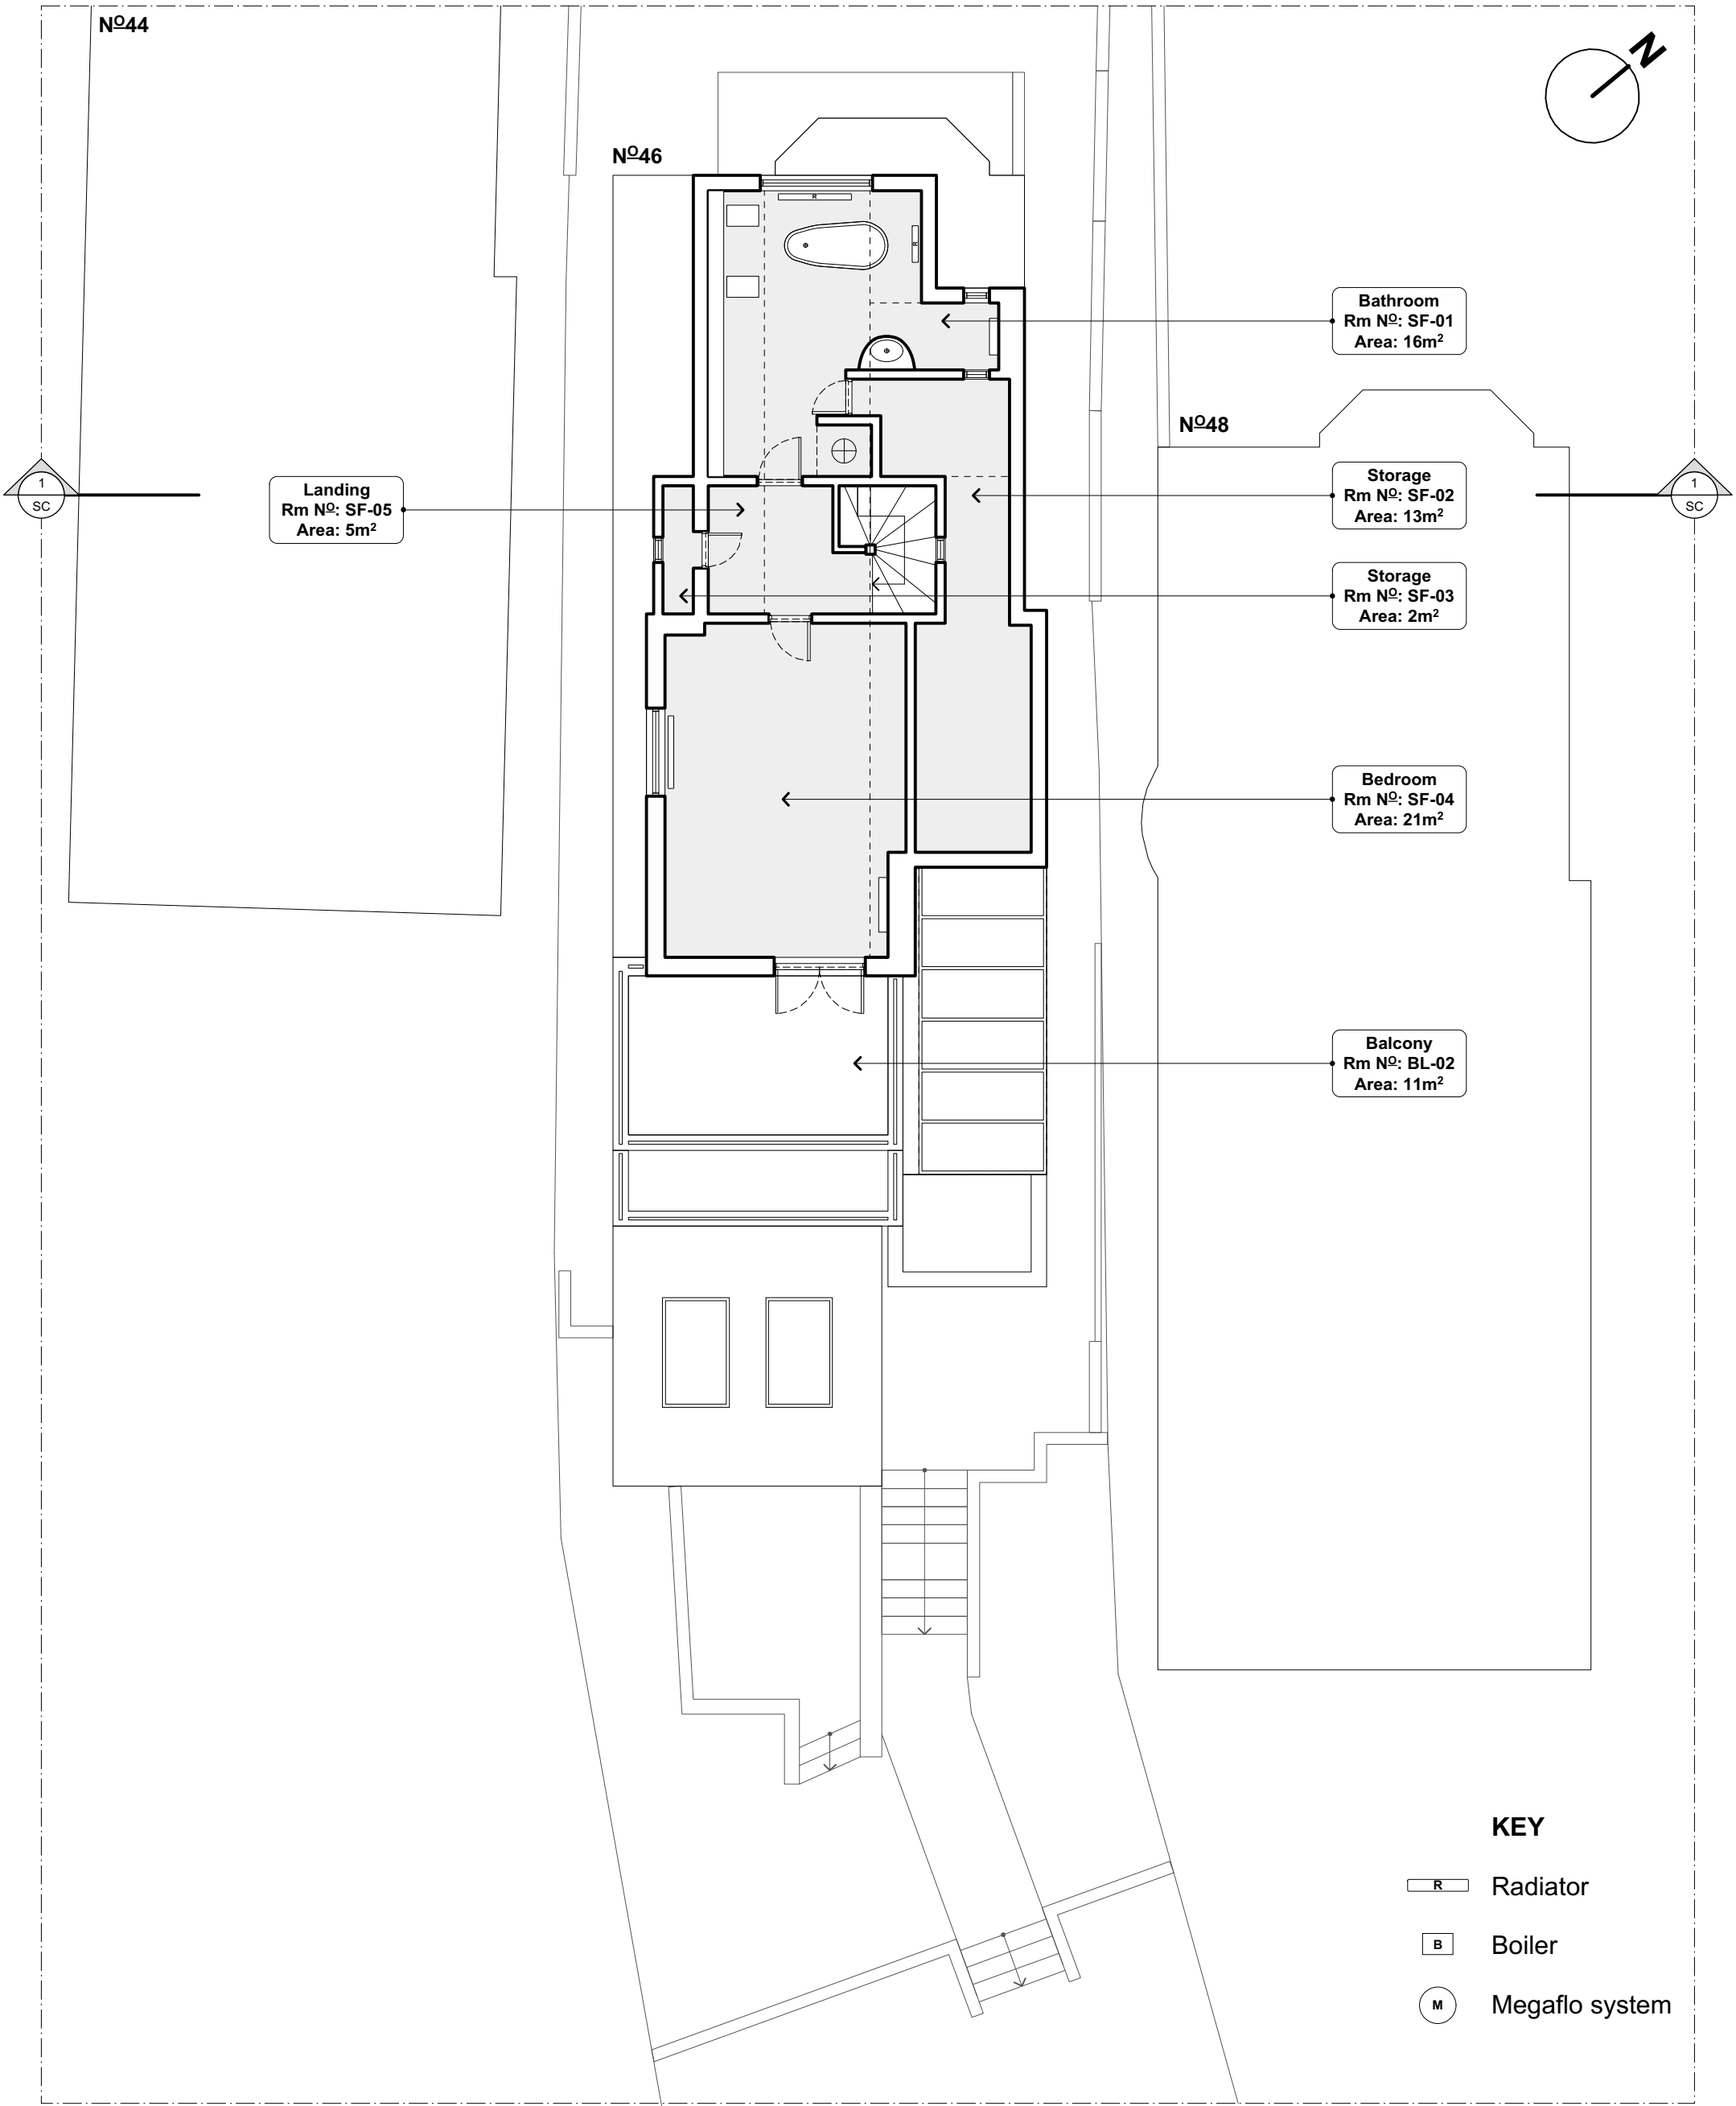

0 1 2 3 4 5 M

KEY / NOTES
ALL DIMENSIONS, LEVELS AND AREAS ARE APPROXIMATE ONLY AND SHOULD BE VERIFIED ON SITE.
DO NOT SCALE THIS DRAWING
LACEY + SALTUKOV ARCHITECTS LTD SHALL NOT BE LIABLE OR RESPONSIBLE FOR ANY USE OF THIS DOCUMENT FOR ANY PURPOSE OTHER THAN THAT FOR WHICH IT WAS ORIGINALLY PREPARED AND PROVIDED. WHILE THE CLIENT SHALL BE ENTITLED TO UTILISE AND COPY THIS DOCUMENT FOR AN EXTENSION OF THE WORKS, THE CLIENT SHALL NOT BE ENTITLED TO REPRODUCE THE DESIGNS CONTAINED IN THIS DOCUMENT FOR ANY SUCH EXTENSION


REV	DATE	DESCRIPTION
	01/11/21	For Information
A	10/11/21	For Information
B	15/12/21	For Planning Application

PROJECT	PLATTS LANE
DRWG NAME	EXISTING SECOND FLOOR PLAN
DRWG NO	1680-A-GA-PL-03
SCALE	1:100
SIZE	A3
DATE	15/12/21

REVISION
B

LACEY + SALTUKOV ARCHITECTS LTD
OFFICES 117-118
SPACES
307 EUSTON ROAD
NW1 3AD
+44 (0)20 7255 0525
www.laceysaltukov.com
info@laceysaltukov.com

LACEY + SALTUKOV

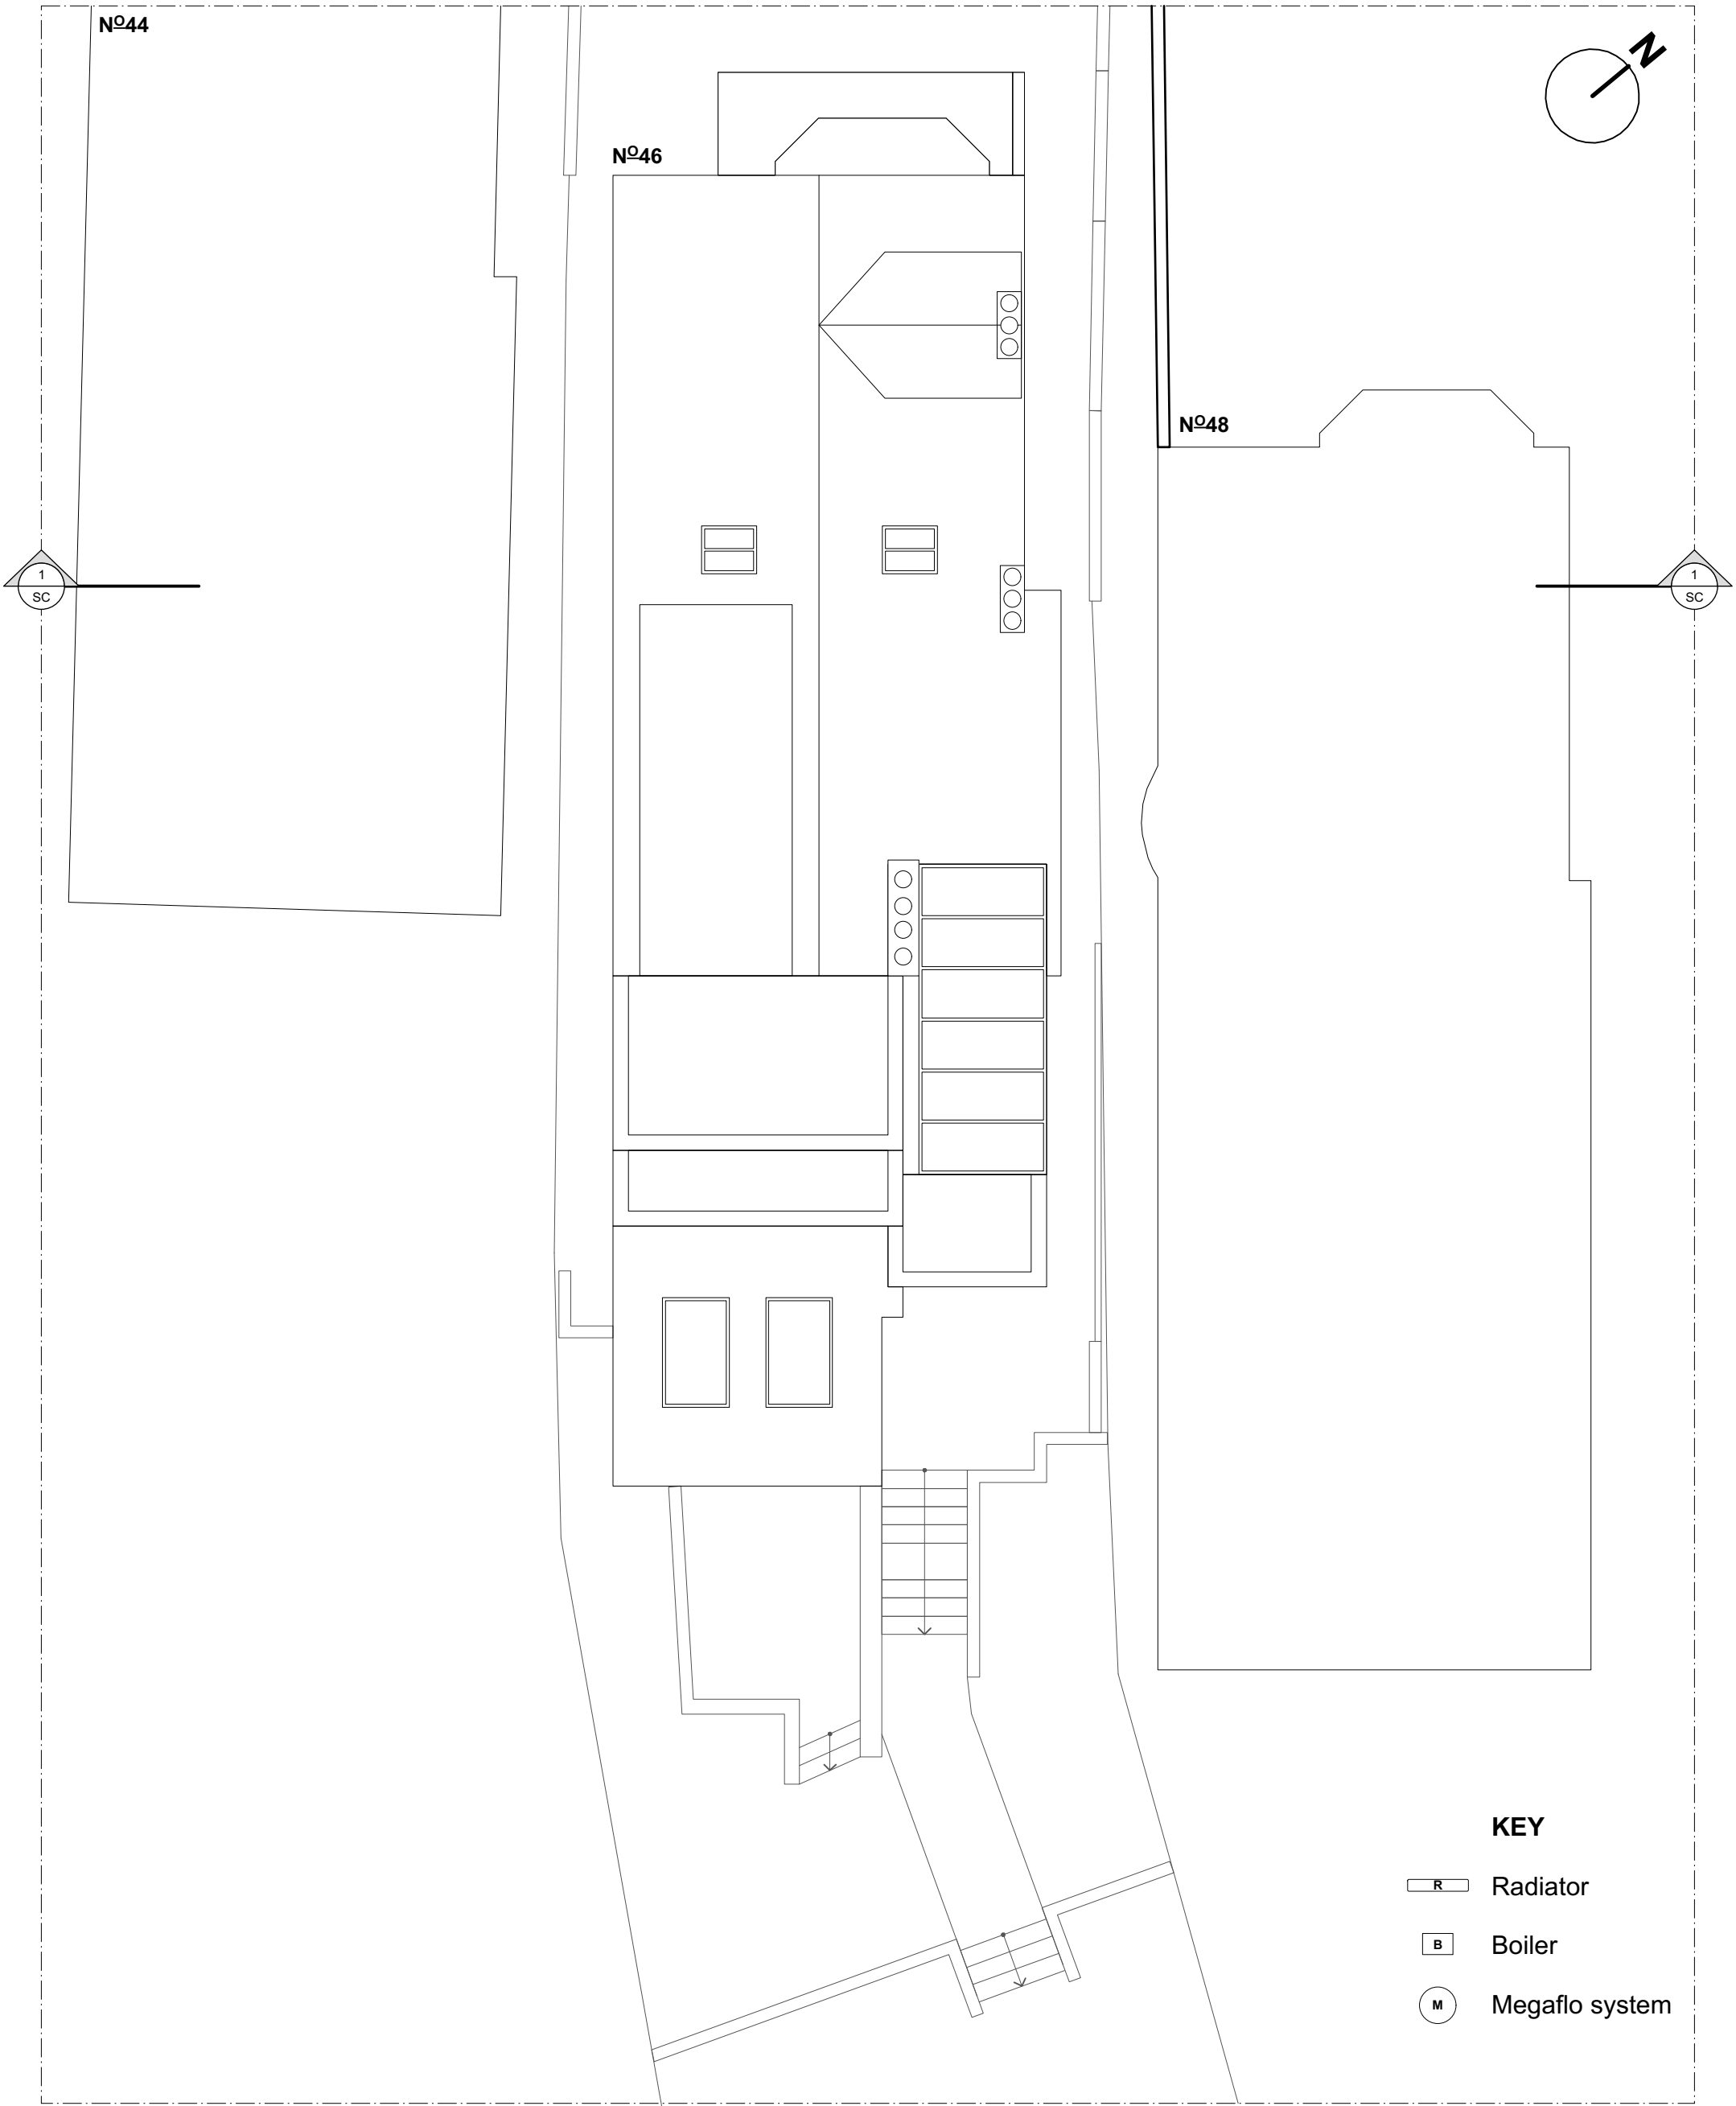

0 1 2 3 4 5 M

KEY / NOTES
ALL DIMENSIONS, LEVELS AND AREAS ARE APPROXIMATE ONLY AND SHOULD BE VERIFIED ON SITE.
DO NOT SCALE THIS DRAWING
LACEY + SALTYSKY ARCHITECTS LTD SHALL NOT BE LIABLE OR RESPONSIBLE FOR ANY USE OF THIS DOCUMENT FOR ANY PURPOSE OTHER THAN THAT FOR WHICH IT WAS ORIGINALLY PREPARED AND PROVIDED. WHILE THE CLIENT SHALL BE ENTITLED TO UTILISE AND COPY THIS DOCUMENT FOR AN EXTENSION OF THE WORKS, THE CLIENT SHALL NOT BE ENTITLED TO REPRODUCE THE DESIGNS CONTAINED IN THIS DOCUMENT FOR ANY SUCH EXTENSION



REV	DATE	DESCRIPTION
	01/11/21	For Information
A	10/11/21	For Information
B	15/12/21	For Planning Application

PROJECT	PLATTS LANE
DRWG NAME	EXISTING ROOF PLAN
DRWG NO	1680-A-GA-PL-04
SCALE	1:100
SIZE	A3
DATE	15/12/21

REVISION
B

© 2021 COPYRIGHT LACEY + SALTYSKY. ALL RIGHTS RESERVED
LACEY + SALTYSKY ARCHITECTS LTD
OFFICES 117-118
SPACES
307 EUSTON ROAD
NW1 3AD
+44 (0)20 7255 0525
www.laceysaltysky.com
info@laceysaltysky.com

LACEY + SALTYSKY

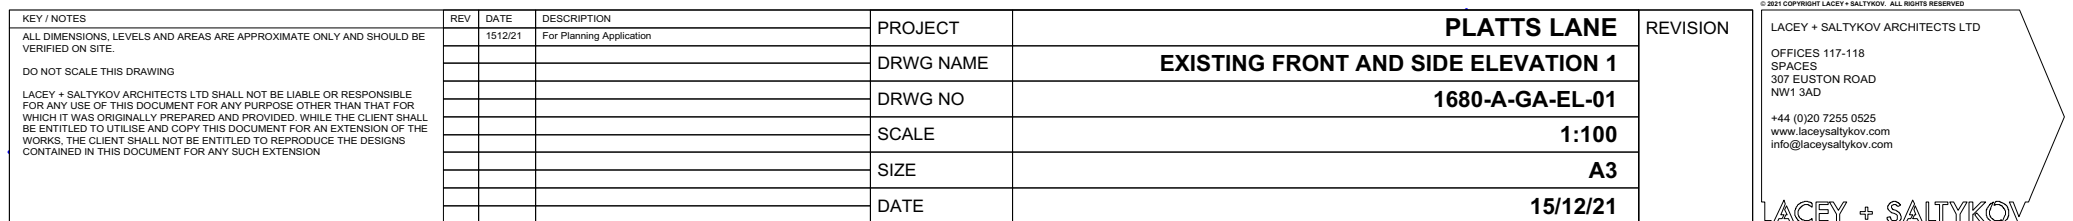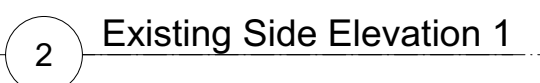



KEY / NOTES
ALL DIMENSIONS, LEVELS AND AREAS ARE APPROXIMATE ONLY AND SHOULD BE VERIFIED ON SITE.
DO NOT SCALE THIS DRAWING
LACEY + SALTYKOV ARCHITECTS LTD SHALL NOT BE LIABLE OR RESPONSIBLE FOR ANY USE OF THIS DOCUMENT FOR ANY PURPOSE OTHER THAN THAT FOR WHICH IT WAS ORIGINALLY PREPARED AND PROVIDED. WHILE THE CLIENT SHALL BE ENTITLED TO UTILISE AND COPY THIS DOCUMENT FOR AN EXTENSION OF THE WORK, THE CLIENT SHALL NOT BE ENTITLED TO REPRODUCE THE DESIGNS CONTAINED IN THIS DOCUMENT FOR ANY SUCH EXTENSION

REV	DATE	DESCRIPTION	PROJECT	PLATTS LANE
	15/12/21	For Planning Application	DRWG NAME	EXISTING REAR AND SIDE ELEVATION 2
			DRWG NO	1680-A-GA-EL-02
			SCALE	1:100
			SIZE	A3
			DATE	15/12/21

LACEY + SALTYSALTYKOV ARCHITECTS L

OFFICES 117-118
SPACES
307 EUSTON ROAD
NW1 3AD

+44 (0)20 7255 0525
www.laceysaltykov.com
info@laceysaltykov.com

LACEY + SALTYKOV