 
 



- NOTES**
- 01 - Existing timber windows to be replaced to match existing
 - 02 - New external doors to match existing
 - 03 - Existing Metal Framed doors
 - 04 - New fixed windows to match existing
 - 05 - Existing timber framed external doors to be replaced to match existing
 - 06 - New timber framed external doors to match existing
 - 07 - New fixed timber framed windows to match existing
 - 08 - Door opening changed to window opening to match existing
 - 09 - Window opening reduced in height to match existing
 - 10 - New window to match existing
 - 11 - Existing conservation style velux' window
 - 12 - Proposed conservation style velux' window
 - 13 - New roof lights to match existing
 - 14 - New conservatory roof to match existing
 - 15 - Garden levels reduced
 - 16 - New garden walls to match existing
 - 17 - Balcony as existing
 - 18 - Terrace as existing
 - 19 - Roof extension

KEY

-  Radiator
-  Boiler
-  Megafluo system

KEY / NOTES	
ALL DIMENSIONS, LEVELS AND AREAS ARE APPROXIMATE ONLY AND SHOULD BE VERIFIED ON SITE.	
DO NOT SCALE THIS DRAWING	
LACEY + SALTUKOV ARCHITECTS LTD SHALL NOT BE LIABLE OR RESPONSIBLE FOR ANY USE OF THIS DOCUMENT FOR ANY PURPOSE OTHER THAN THAT FOR WHICH IT WAS ORIGINALLY PREPARED AND PROVIDED. WHILE THE CLIENT SHALL BE ENTITLED TO UTILISE AND COPY THIS DOCUMENT FOR AN EXTENSION OF THE WORKS, THE CLIENT SHALL NOT BE ENTITLED TO REPRODUCE THE DESIGNS CONTAINED IN THIS DOCUMENT FOR ANY SUCH EXTENSION	


REV	DATE	DESCRIPTION
A	21/10/21	For Information
B	10/11/21	For Information
C	12/11/21	For Information
D	24/11/21	For Information
E	25/11/21	For Information
	15/12/21	For Planning Application

PROJECT	PLATTS LANE
DRWG NAME	PROPOSED GROUND FLOOR PLAN
DRWG NO	1680-A-GA-PL-11
SCALE	1:100
SIZE	A3
DATE	15/12/21

REVISION
E

LACEY + SALTUKOV ARCHITECTS LTD
OFFICES 117-118
SPACES
307 EUSTON ROAD
NW1 3AD
+44 (0)20 7255 0525
www.laceysaltukov.com
info@laceysaltukov.com

LACEY + SALTUKOV

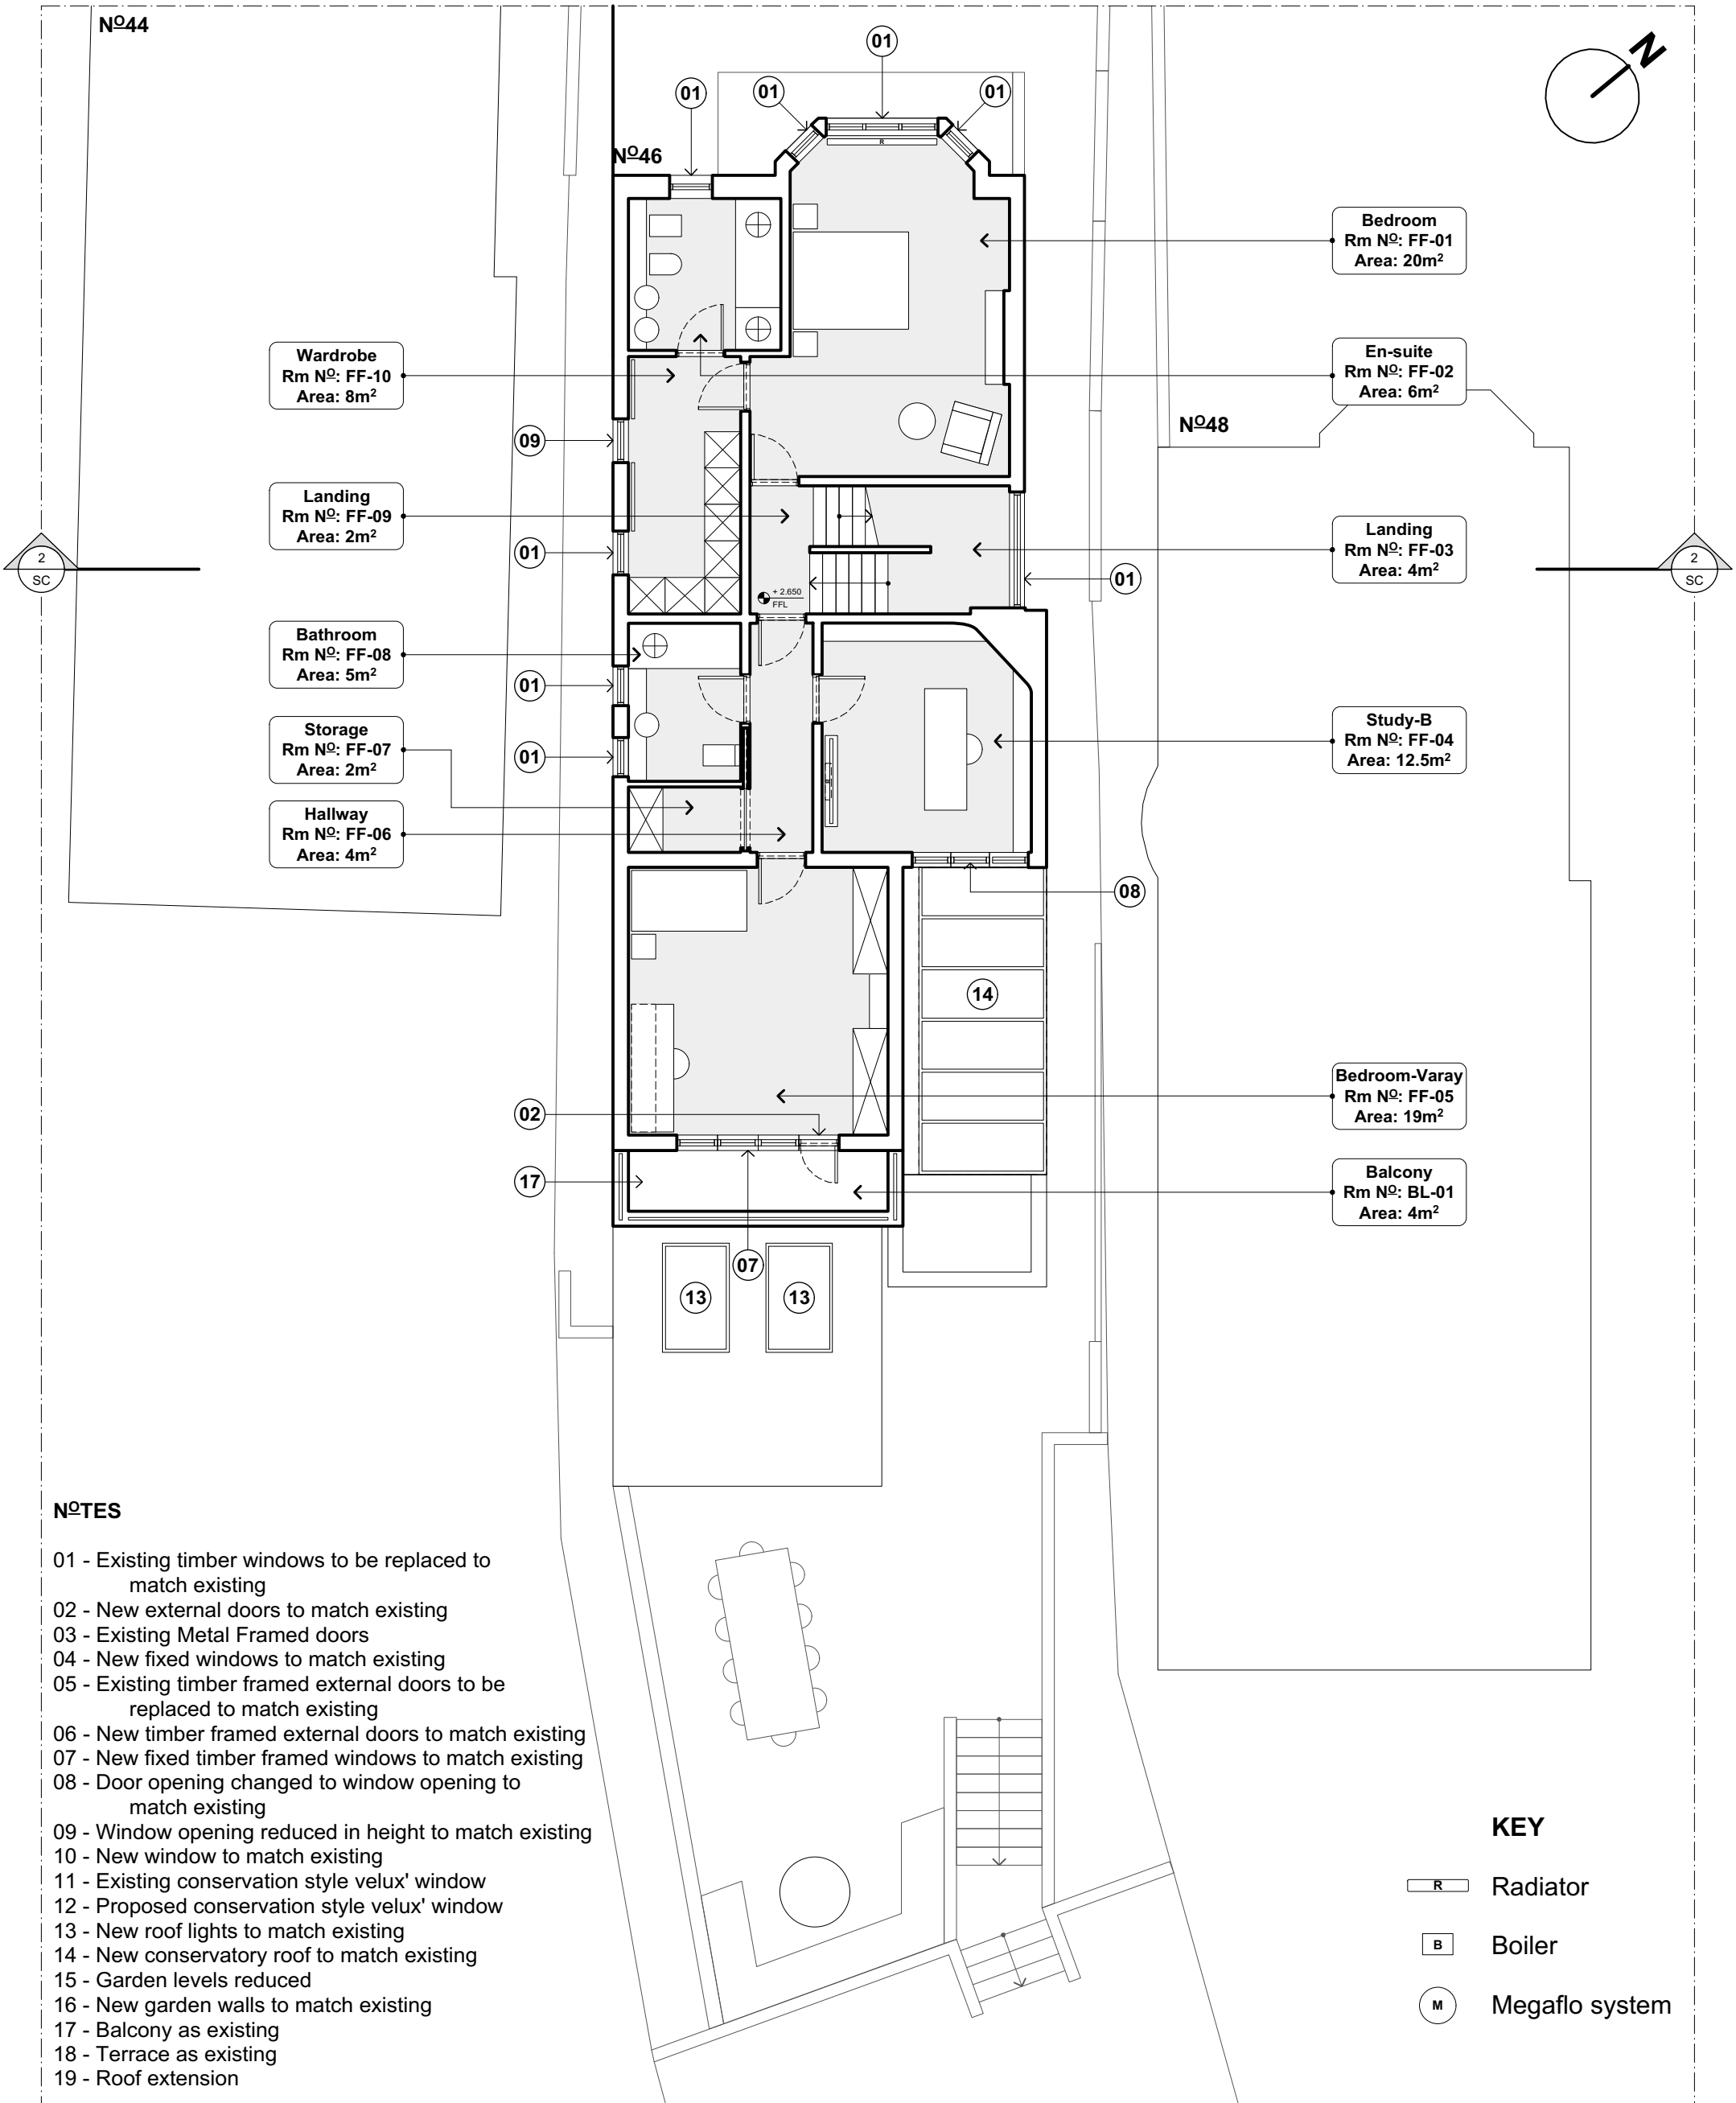

- NOTES**
- 01 - Existing timber windows to be replaced to match existing
 - 02 - New external doors to match existing
 - 03 - Existing Metal Framed doors
 - 04 - New fixed windows to match existing
 - 05 - Existing timber framed external doors to be replaced to match existing
 - 06 - New timber framed external doors to match existing
 - 07 - New fixed timber framed windows to match existing
 - 08 - Door opening changed to window opening to match existing
 - 09 - Window opening reduced in height to match existing
 - 10 - New window to match existing
 - 11 - Existing conservation style velux' window
 - 12 - Proposed conservation style velux' window
 - 13 - New roof lights to match existing
 - 14 - New conservatory roof to match existing
 - 15 - Garden levels reduced
 - 16 - New garden walls to match existing
 - 17 - Balcony as existing
 - 18 - Terrace as existing
 - 19 - Roof extension

- KEY**
- R Radiator
 - B Boiler
 - M Megaflo system

0 1 2 3 4 5 M

KEY / NOTES	REV	DATE	DESCRIPTION	PROJECT	PLATTS LANE	REVISION
ALL DIMENSIONS, LEVELS AND AREAS ARE APPROXIMATE ONLY AND SHOULD BE VERIFIED ON SITE.	A	01/11/21	For Information	DRWG NAME	PROPOSED FIRST FLOOR PLAN	E
DO NOT SCALE THIS DRAWING	B	10/11/21	For Information	DRWG NO	1680-A-GA-PL-12	
LACEY + SALTUKOV ARCHITECTS LTD SHALL NOT BE LIABLE OR RESPONSIBLE FOR ANY USE OF THIS DOCUMENT FOR ANY PURPOSE OTHER THAN THAT FOR WHICH IT WAS ORIGINALLY PREPARED AND PROVIDED. WHILE THE CLIENT SHALL BE ENTITLED TO UTILISE AND COPY THIS DOCUMENT FOR AN EXTENSION OF THE WORKS, THE CLIENT SHALL NOT BE ENTITLED TO REPRODUCE THE DESIGNS CONTAINED IN THIS DOCUMENT FOR ANY SUCH EXTENSION	C	24/11/21	For Information	SCALE	1:100	
	D	25/11/21	For Information	SIZE	A3	
	E	15/12/21	For Planning Application	DATE	15/12/21	


© 2021 COPYRIGHT LACEY + SALTUKOV. ALL RIGHTS RESERVED

LACEY + SALTUKOV ARCHITECTS LTD

OFFICES 117-118
SPACES
307 EUSTON ROAD
NW1 3AD

+44 (0)20 7255 0525
www.laceysaltukov.com
info@laceysaltukov.com


LACEY + SALTUKOV

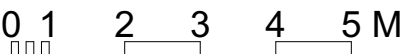

KEY / NOTES	REV	DATE	DESCRIPTION	PROJECT	PLATTS LANE	REVISION
ALL DIMENSIONS, LEVELS AND AREAS ARE APPROXIMATE ONLY AND SHOULD BE VERIFIED ON SITE. DO NOT SCALE THIS DRAWING LACEY + SALTYSKOV ARCHITECTS LTD SHALL NOT BE LIABLE OR RESPONSIBLE FOR ANY USE OF THIS DOCUMENT FOR ANY PURPOSE OTHER THAN THAT FOR WHICH IT WAS ORIGINALLY PREPARED AND PROVIDED. WHILE THE CLIENT SHALL BE ENTITLED TO UTILISE AND COPY THIS DOCUMENTATION FOR AN EXTENSION OF THE WORKS, THE CLIENT SHALL NOT BE ENTITLED TO REPRODUCE THE DESIGNS CONTAINED IN THIS DOCUMENT FOR ANY SUCH EXTENSION.	A	01/11/21	For Information		LACEY + SALTYSKOV ARCHITECTS LTD	G
	B	10/11/21	For Information	DRWG NAME	PROPOSED SECOND FLOOR PLAN	OFFICES 117-118 SPACES
	C	12/11/21	For Information	DRWG NO	1680-A-GA-PL-13	307 EUSTON ROAD NW1 3AD
	D	15/11/21	For Information	SCALE	1:100	+44 (0)20 7255 0525
	E	22/11/21	For Information	SIZE	A3	www.laceysaltykov.com
	F	24/11/21	For Information	DATE	15/12/21	info@laceysaltykov.com
	G	25/11/21	For Planning Application			


© 2021 COPYRIGHT LACEY + SALTYSKOV. ALL RIGHTS RESERVED

LACEY + SALTYSKOV

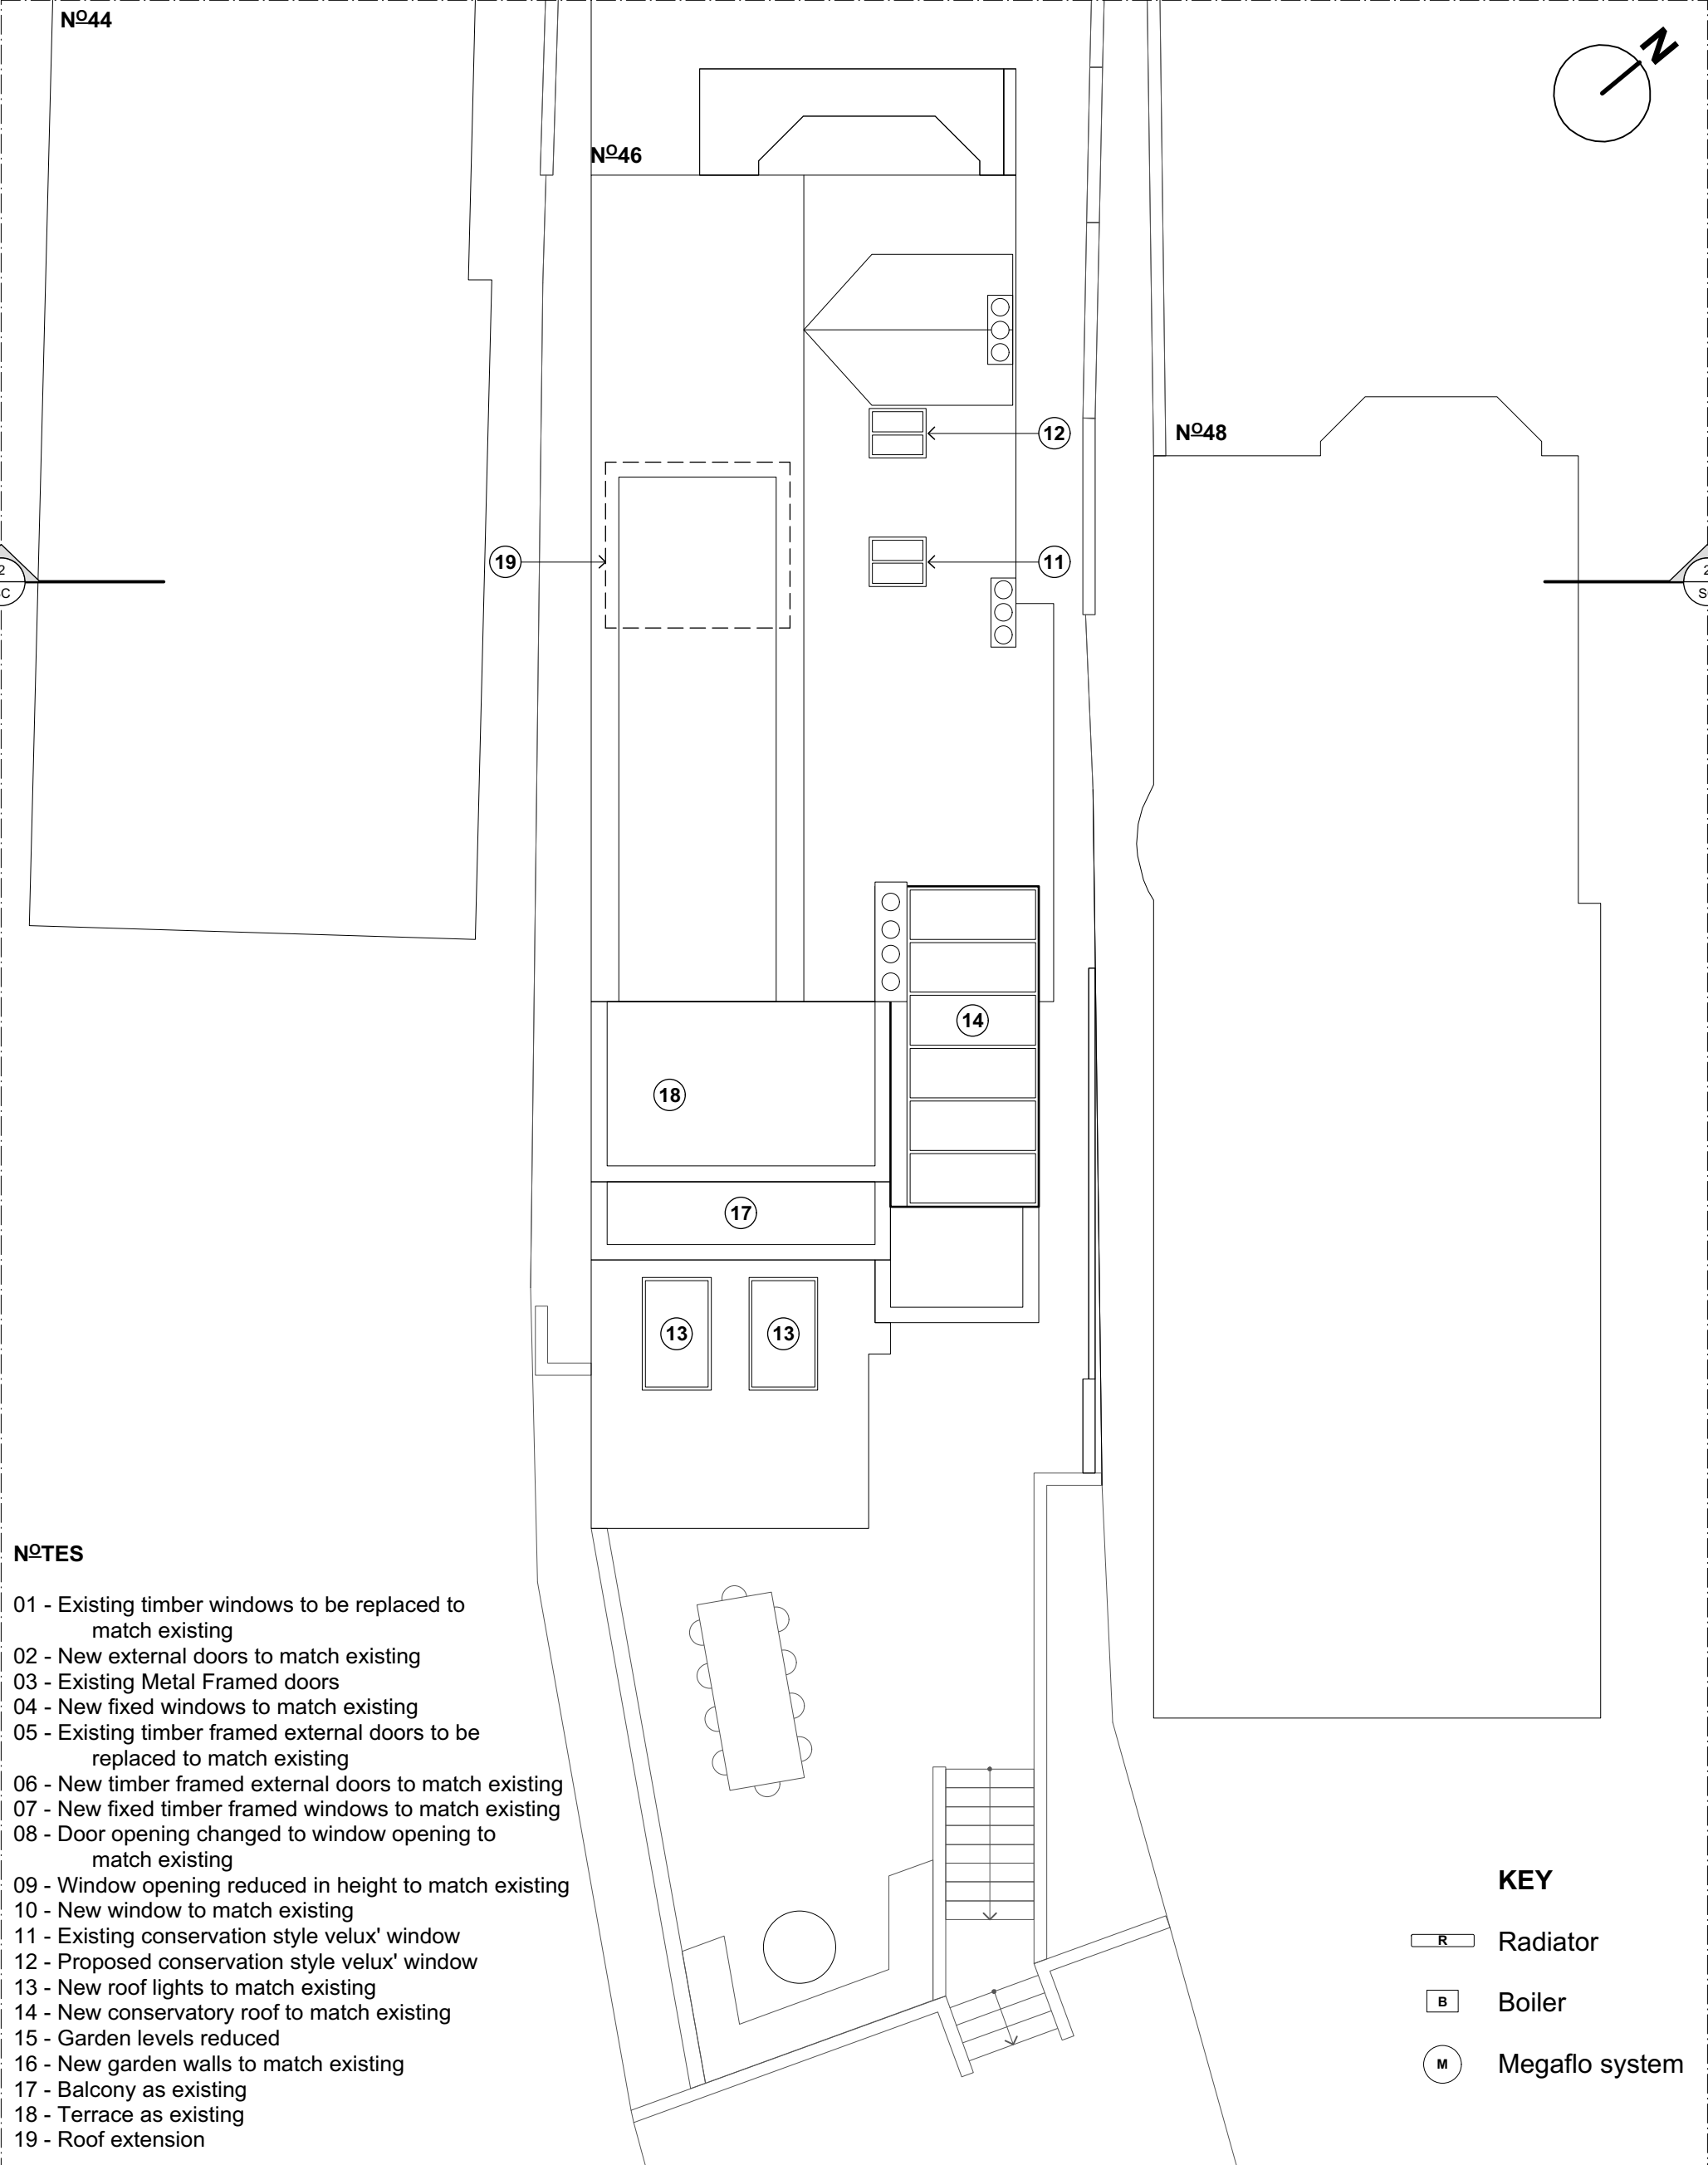

0 1 2 3 4 5 M


<div>KEY / NOTES</div> <div>ALL DIMENSIONS, LEVELS AND AREAS ARE APPROXIMATE ONLY AND SHOULD BE VERIFIED ON SITE.</div> <div>DO NOT SCALE THIS DRAWING</div> <div>LACEY + SALTYSKOV ARCHITECTS LTD SHALL NOT BE LIABLE OR RESPONSIBLE FOR ANY USE OF THIS DOCUMENT FOR ANY PURPOSE OTHER THAN THAT FOR WHICH IT WAS ORIGINALLY PREPARED AND PROVIDED. WHILE THE CLIENT SHALL BE ENTITLED TO UTILISE AND COPY THIS DOCUMENT FOR AN EXTENSION OF THE WORKS, THE CLIENT SHALL NOT BE ENTITLED TO REPRODUCE THE DESIGNS CONTAINED IN THIS DOCUMENT FOR ANY SUCH EXTENSION</div>	REV	DATE	DESCRIPTION	PROJECT	PLATTS LANE	REVISION
		01/11/21	For Information	DRWG NAME	PROPOSED ROOF PLAN	
	A	10/11/21	For Information	DRWG NO	1680-A-GA-PL-14	
	B	15/12/21	For Planning Application	SCALE	1:100	
				SIZE	A3	
				DATE	15/12/21	
						B
						<div>© 2021 COPYRIGHT LACEY + SALTYSKOV. ALL RIGHTS RESERVED</div> <div>LACEY + SALTYSKOV ARCHITECTS LTD</div> <div>OFFICES 117-118</div> <div>SPACES</div> <div>307 EUSTON ROAD</div> <div>NW1 3AD</div> <div>+44 (0)20 7255 0525</div> <div>www.laceysaltyskov.com</div> <div>info@laceysaltyskov.com</div> <div>LACEY + SALTYSKOV</div>

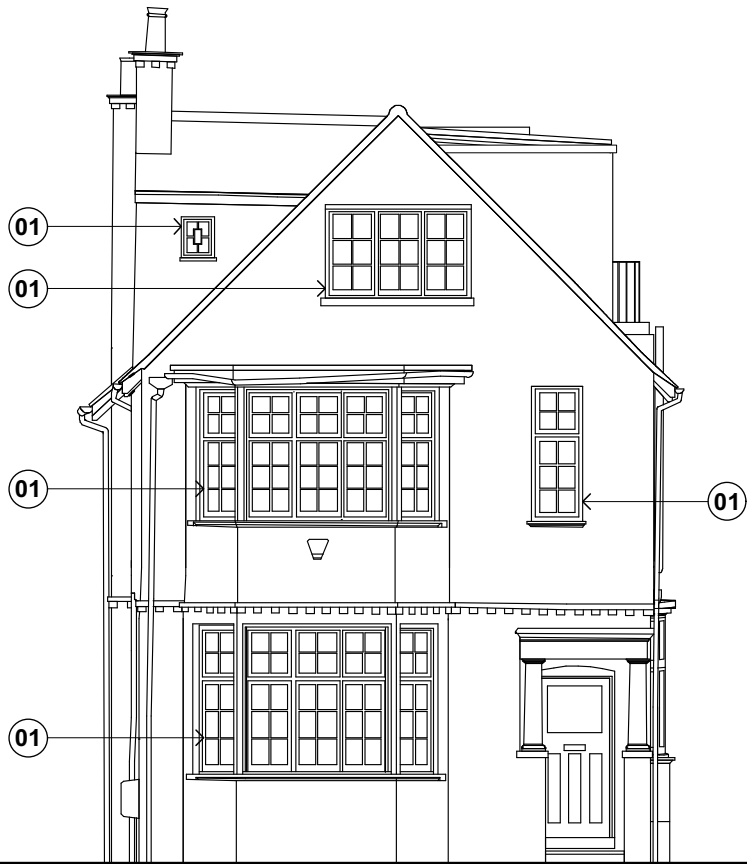

NOTES

- 01 - Existing timber windows to be replaced to match existing
- 02 - New external doors to match existing
- 03 - Existing Metal Framed doors
- 04 - New fixed windows to match existing
- 05 - Existing timber framed external doors to be replaced to match existing
- 06 - New timber framed external doors to match existing
- 07 - New fixed timber framed windows to match existing
- 08 - Door opening changed to window opening to match existing
- 09 - Window opening reduced in height to match existing
- 10 - New window to match existing
- 11 - Existing conservation style velux' window
- 12 - Proposed conservation style velux' window
- 13 - New roof lights to match existing
- 14 - New conservatory roof to match existing
- 15 - Garden levels reduced
- 16 - New garden walls to match existing
- 17 - Balcony as existing
- 18 - Terrace as existing
- 19 - Roof extension

1 Proposed Front Elevation

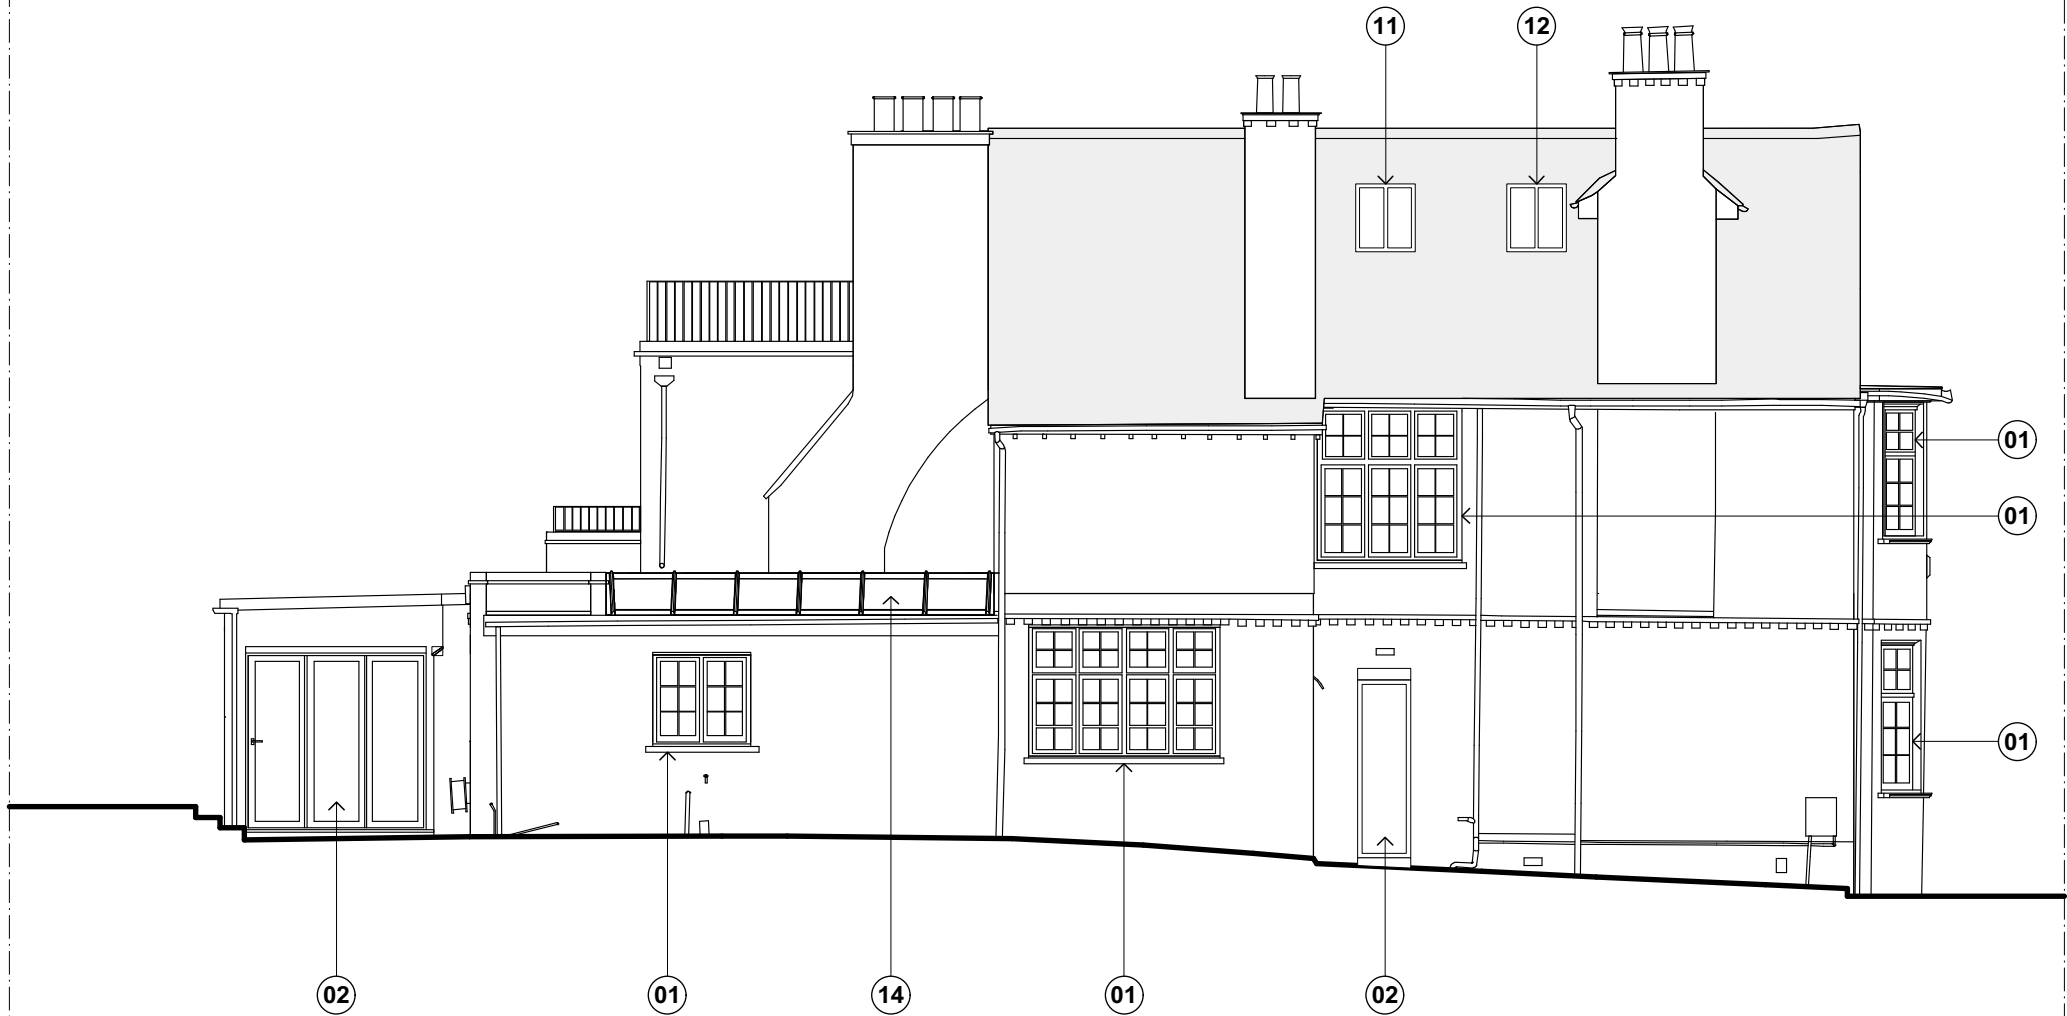

2 Proposed Side Elevation 1

0 1 2 3 4 5 M

KEY / NOTES
ALL DIMENSIONS, LEVELS AND AREAS ARE APPROXIMATE ONLY AND SHOULD BE VERIFIED ON SITE.
DO NOT SCALE THIS DRAWING
LACEY + SALTUKOV ARCHITECTS LTD SHALL NOT BE LIABLE OR RESPONSIBLE FOR ANY USE OF THIS DOCUMENT FOR ANY PURPOSE OTHER THAN THAT FOR WHICH IT WAS ORIGINALLY PREPARED AND PROVIDED. WHILE THE CLIENT SHALL BE ENTITLED TO UTILISE AND COPY THIS DOCUMENT FOR AN EXTENSION OF THE WORKS, THE CLIENT SHALL NOT BE ENTITLED TO REPRODUCE THE DESIGNS CONTAINED IN THIS DOCUMENT FOR ANY SUCH EXTENSION


REV	DATE	DESCRIPTION
	15/12/21	For Planning Application

PROJECT	PLATTS LANE
DRWG NAME	PROPOSED FRONT AND SIDE ELEVATION 1
DRWG NO	1680-A-GA-EL-11
SCALE	1:100
SIZE	A3
DATE	15/12/21

REVISION

LACEY + SALTUKOV ARCHITECTS LTD
OFFICES 117-118
SPACES
307 EUSTON ROAD
NW1 3AD
+44 (0)20 7255 0525
www.laceysaltukov.com
info@laceysaltukov.com


LACEY + SALTUKOV

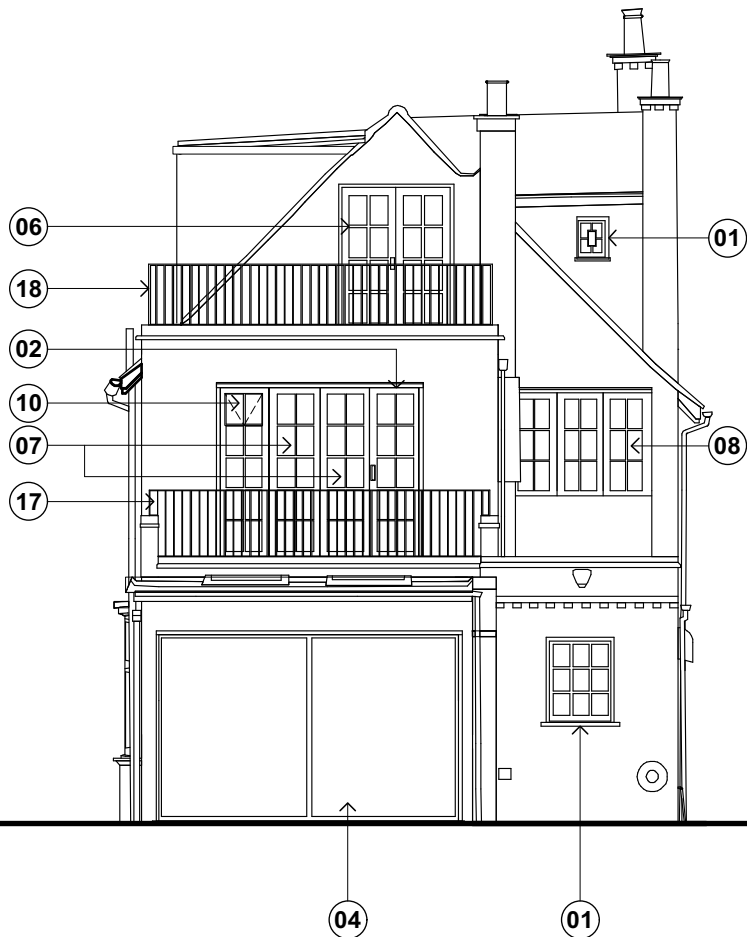

NOTES

- 01 - Existing timber windows to be replaced to match existing
- 02 - New external doors to match existing
- 03 - Existing Metal Framed doors
- 04 - New fixed windows to match existing
- 05 - Existing timber framed external doors to be replaced to match existing
- 06 - New timber framed external doors to match existing
- 07 - New fixed timber framed windows to match existing
- 08 - Door opening changed to window opening to match existing
- 09 - Window opening reduced in height to match existing
- 10 - New window to match existing
- 11 - Existing conservation style velux' window
- 12 - Proposed conservation style velux' window
- 13 - New roof lights to match existing
- 14 - New conservatory roof to match existing
- 15 - Garden levels reduced
- 16 - New garden walls to match existing
- 17 - Balcony as existing
- 18 - Terrace as existing
- 19 - Roof extension

1 Proposed Rear Elevation

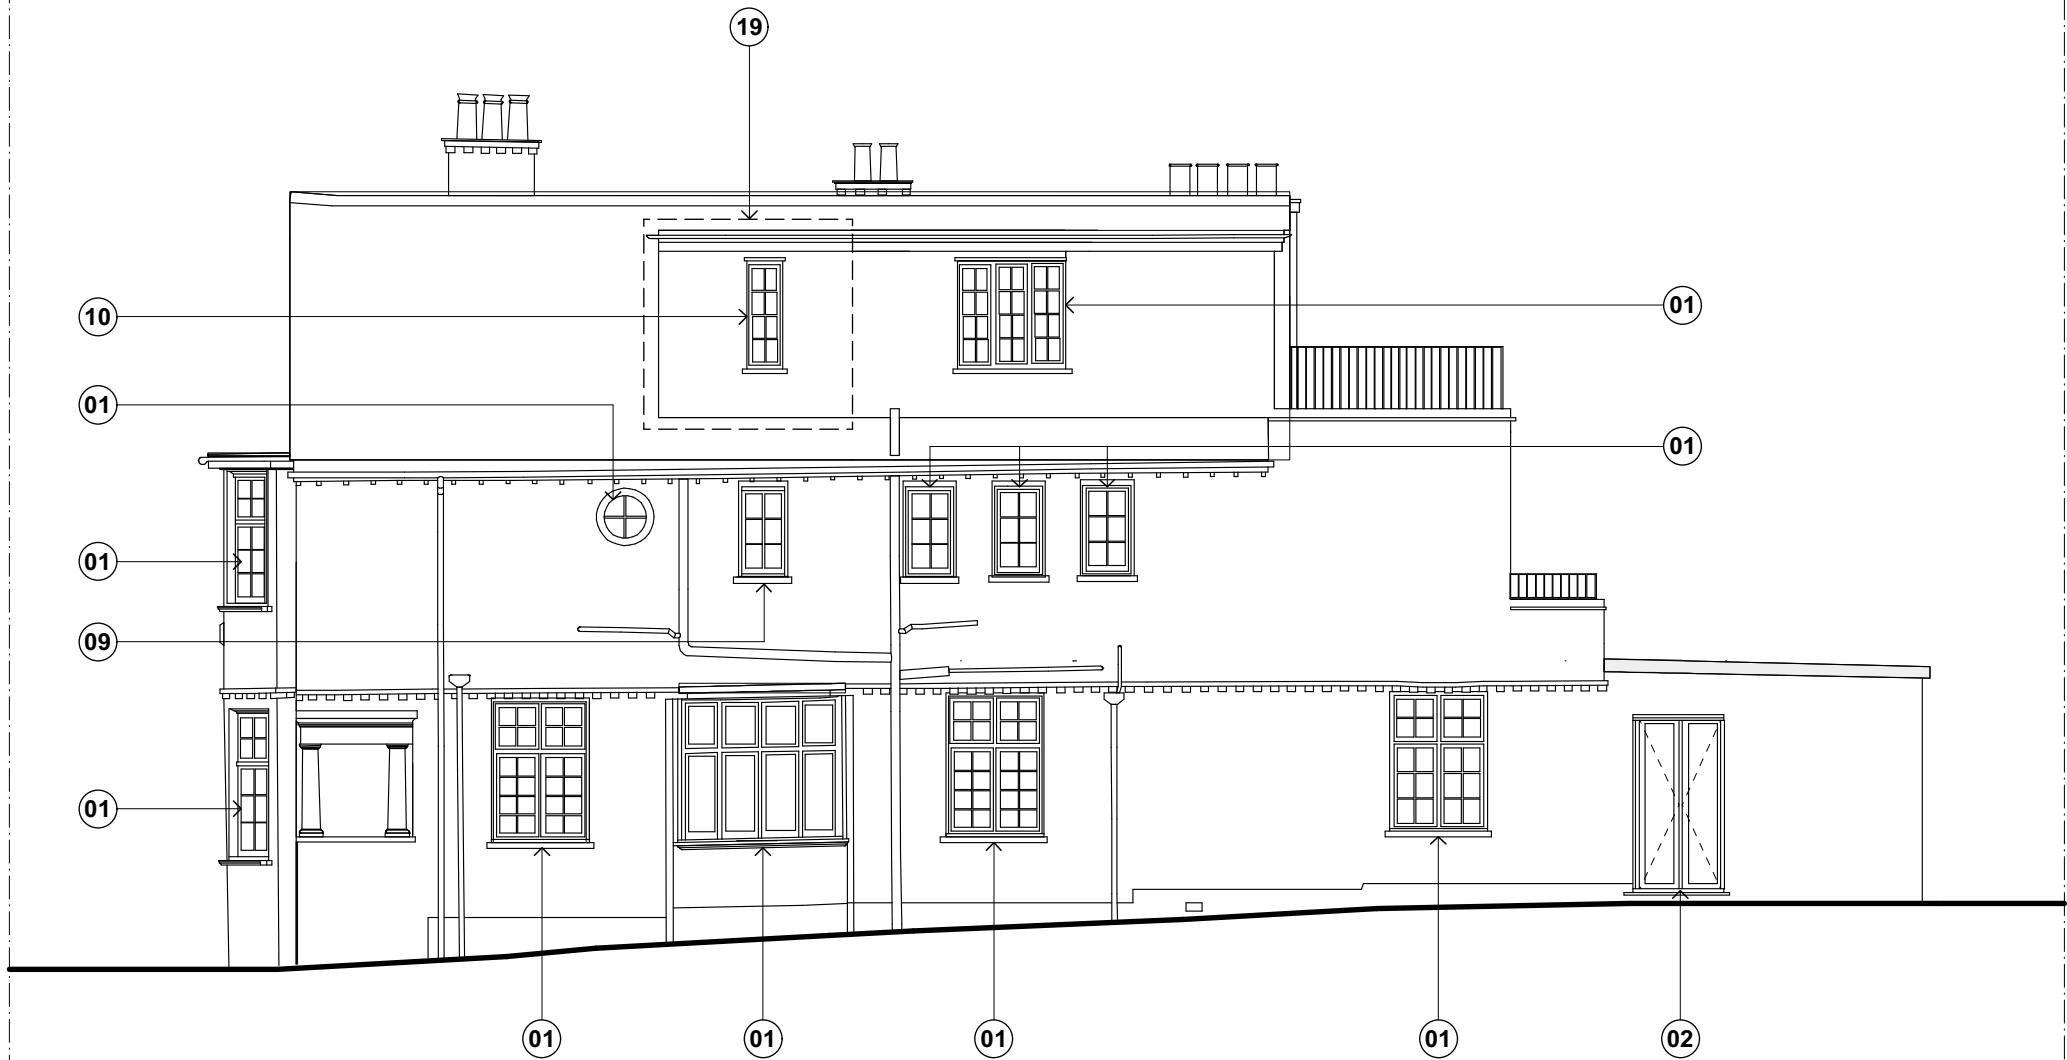

2 Proposed Side Elevation 2

0 1 2 3 4 5 M

KEY / NOTES	REV	DATE	DESCRIPTION	PROJECT	PLATTS LANE	REVISION
ALL DIMENSIONS, LEVELS AND AREAS ARE APPROXIMATE ONLY AND SHOULD BE VERIFIED ON SITE.		15/12/21	For Planning Application	DRWG NAME	PROPOSED REAR AND SIDE ELEVATION 2	
DO NOT SCALE THIS DRAWING				DRWG NO	1680-A-GA-EL-12	
LACEY + SALTUKOV ARCHITECTS LTD SHALL NOT BE LIABLE OR RESPONSIBLE FOR ANY USE OF THIS DOCUMENT FOR ANY PURPOSE OTHER THAN THAT FOR WHICH IT WAS ORIGINALLY PREPARED AND PROVIDED. WHILE THE CLIENT SHALL BE ENTITLED TO UTILISE AND COPY THIS DOCUMENT FOR AN EXTENSION OF THE WORKS, THE CLIENT SHALL NOT BE ENTITLED TO REPRODUCE THE DESIGNS CONTAINED IN THIS DOCUMENT FOR ANY SUCH EXTENSION				SCALE	1:100	
				SIZE	A3	
				DATE	15/12/21	

© 2021 COPYRIGHT LACEY + SALTUKOV. ALL RIGHTS RESERVED

LACEY + SALTUKOV ARCHITECTS LTD

OFFICES 117-118
SPACES
307 EUSTON ROAD
NW1 3AD

+44 (0)20 7255 0525
www.laceysaltukov.com
info@laceysaltukov.com

LACEY + SALTUKOV



KEY / NOTES	REV	DATE	DESCRIPTION	PROJECT	PLATTS LANE	REVISION
ALL DIMENSIONS, LEVELS AND AREAS ARE APPROXIMATE ONLY AND SHOULD BE VERIFIED ON SITE.		15/12/21	For Planning Application			
DO NOT SCALE THIS DRAWING				DRWG NAME	EXISTING AND PROPOSED RENDER	
LACEY + SALTYSKOV ARCHITECTS LTD SHALL NOT BE LIABLE OR RESPONSIBLE FOR ANY USE OF THIS DOCUMENT FOR ANY PURPOSE OTHER THAN THAT FOR WHICH IT WAS ORIGINALLY PREPARED AND PROVIDED. WHILE THE CLIENT SHALL BE ENTITLED TO UTILISE AND COPY THIS DOCUMENT FOR AN EXTENSION OF THE WORKS, THE CLIENT SHALL NOT BE ENTITLED TO REPRODUCE THE DESIGNS CONTAINED IN THIS DOCUMENT FOR ANY SUCH EXTENSION				DRWG NO	1680-A-RENDER-50	
				SCALE	NA	
				SIZE	A3	
				DATE	15/12/21	

LACEY + SALTYSKOV ARCHITECTS LTD

OFFICES 117-118
SPACES
307 EUSTON ROAD
NW1 3AD

+44 (0)20 7255 0525
www.laceysaltyskov.com
info@laceysaltyskov.com

LACEY + SALTYSKOV