


DO NOT SCALE THIS DRAWING. CONTRACTOR TO CHECK ALL DIMENSIONS ON SITE PRIOR TO CONSTRUCTION. ANY DISCREPANCIES TO BE IMMEDIATELY REPORTED TO CONTRACT ADMINISTRATOR. NO UNILATERAL ACTION TO BE TAKEN BY CONTRACTOR.

COPYRIGHT. THIS DOCUMENT IS THE COPYRIGHT OF EDO DESIGN & CONSTRUCTION LTD AND CONTAINS CONFIDENTIAL INFORMATION. IT MAY NOT BE COPIED, TRANSMITTED OR INFORMATION MADE KNOWN TO ANY THIRD PARTY WITHOUT THE PERMISSION OF EDO DESIGN & CONSTRUCTION LTD.
本図面の著作権はEDO Design & Construction Ltd. に帰属し、許可なく複製、転載、流用することが禁止されて おります。

REV	DATE	DESCRIPTION
A	9 Dec 2021	Issued

EDO Construction Ltd.
Unit D1B Up, Bounds Green Industrial Estate,
Ringway, London N11 2UD
Tel: 020 8368 0536
Email: info@edoconstruction.com
www.edoconstruction.com

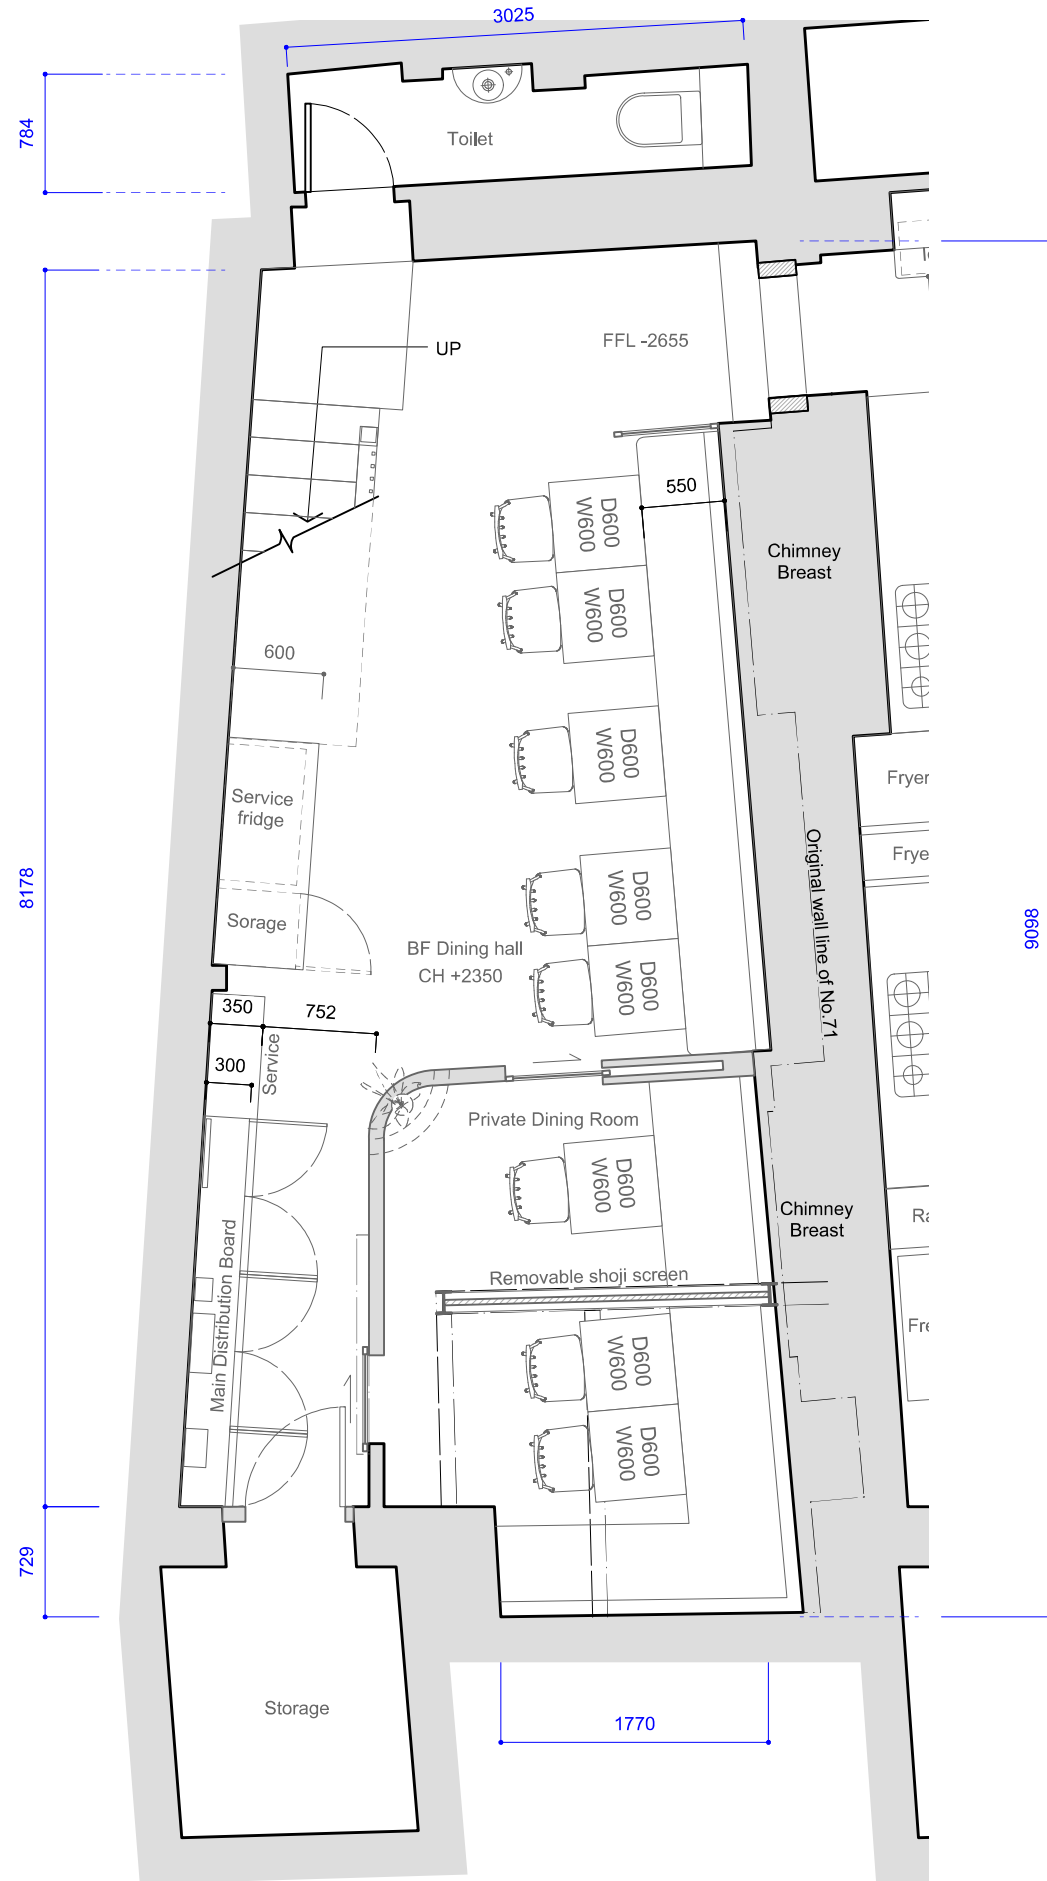

CLIENT
Jin Kichi

JOB TITLE
71 Health Street, Hampsted,
London NW3 6UG

DRAWING TITLE
Proposed GF and BF Plans

DRAWING STATUS

DRAWING SIZE
1:50@A3

DRAWING NUMBER
P102
REVISION
A
DRAWING BY
PK
ISSUE DATE
9/Dec/2021