


LEGEND

- ① rendered wall
- ② slim-lined glazed doors
- ③ kitchen extractor grille
- ④ translucent fixed glazing
- ⑤ high-level strip window
- ⑥ drainage hopper
- ⑦ glazed strip rooflight over
- ⑧ low pitch zinc panels
- ⑨ box gutter
- ⑩ ppc aluminium parapet coping
- ⑪ modify existing party wall

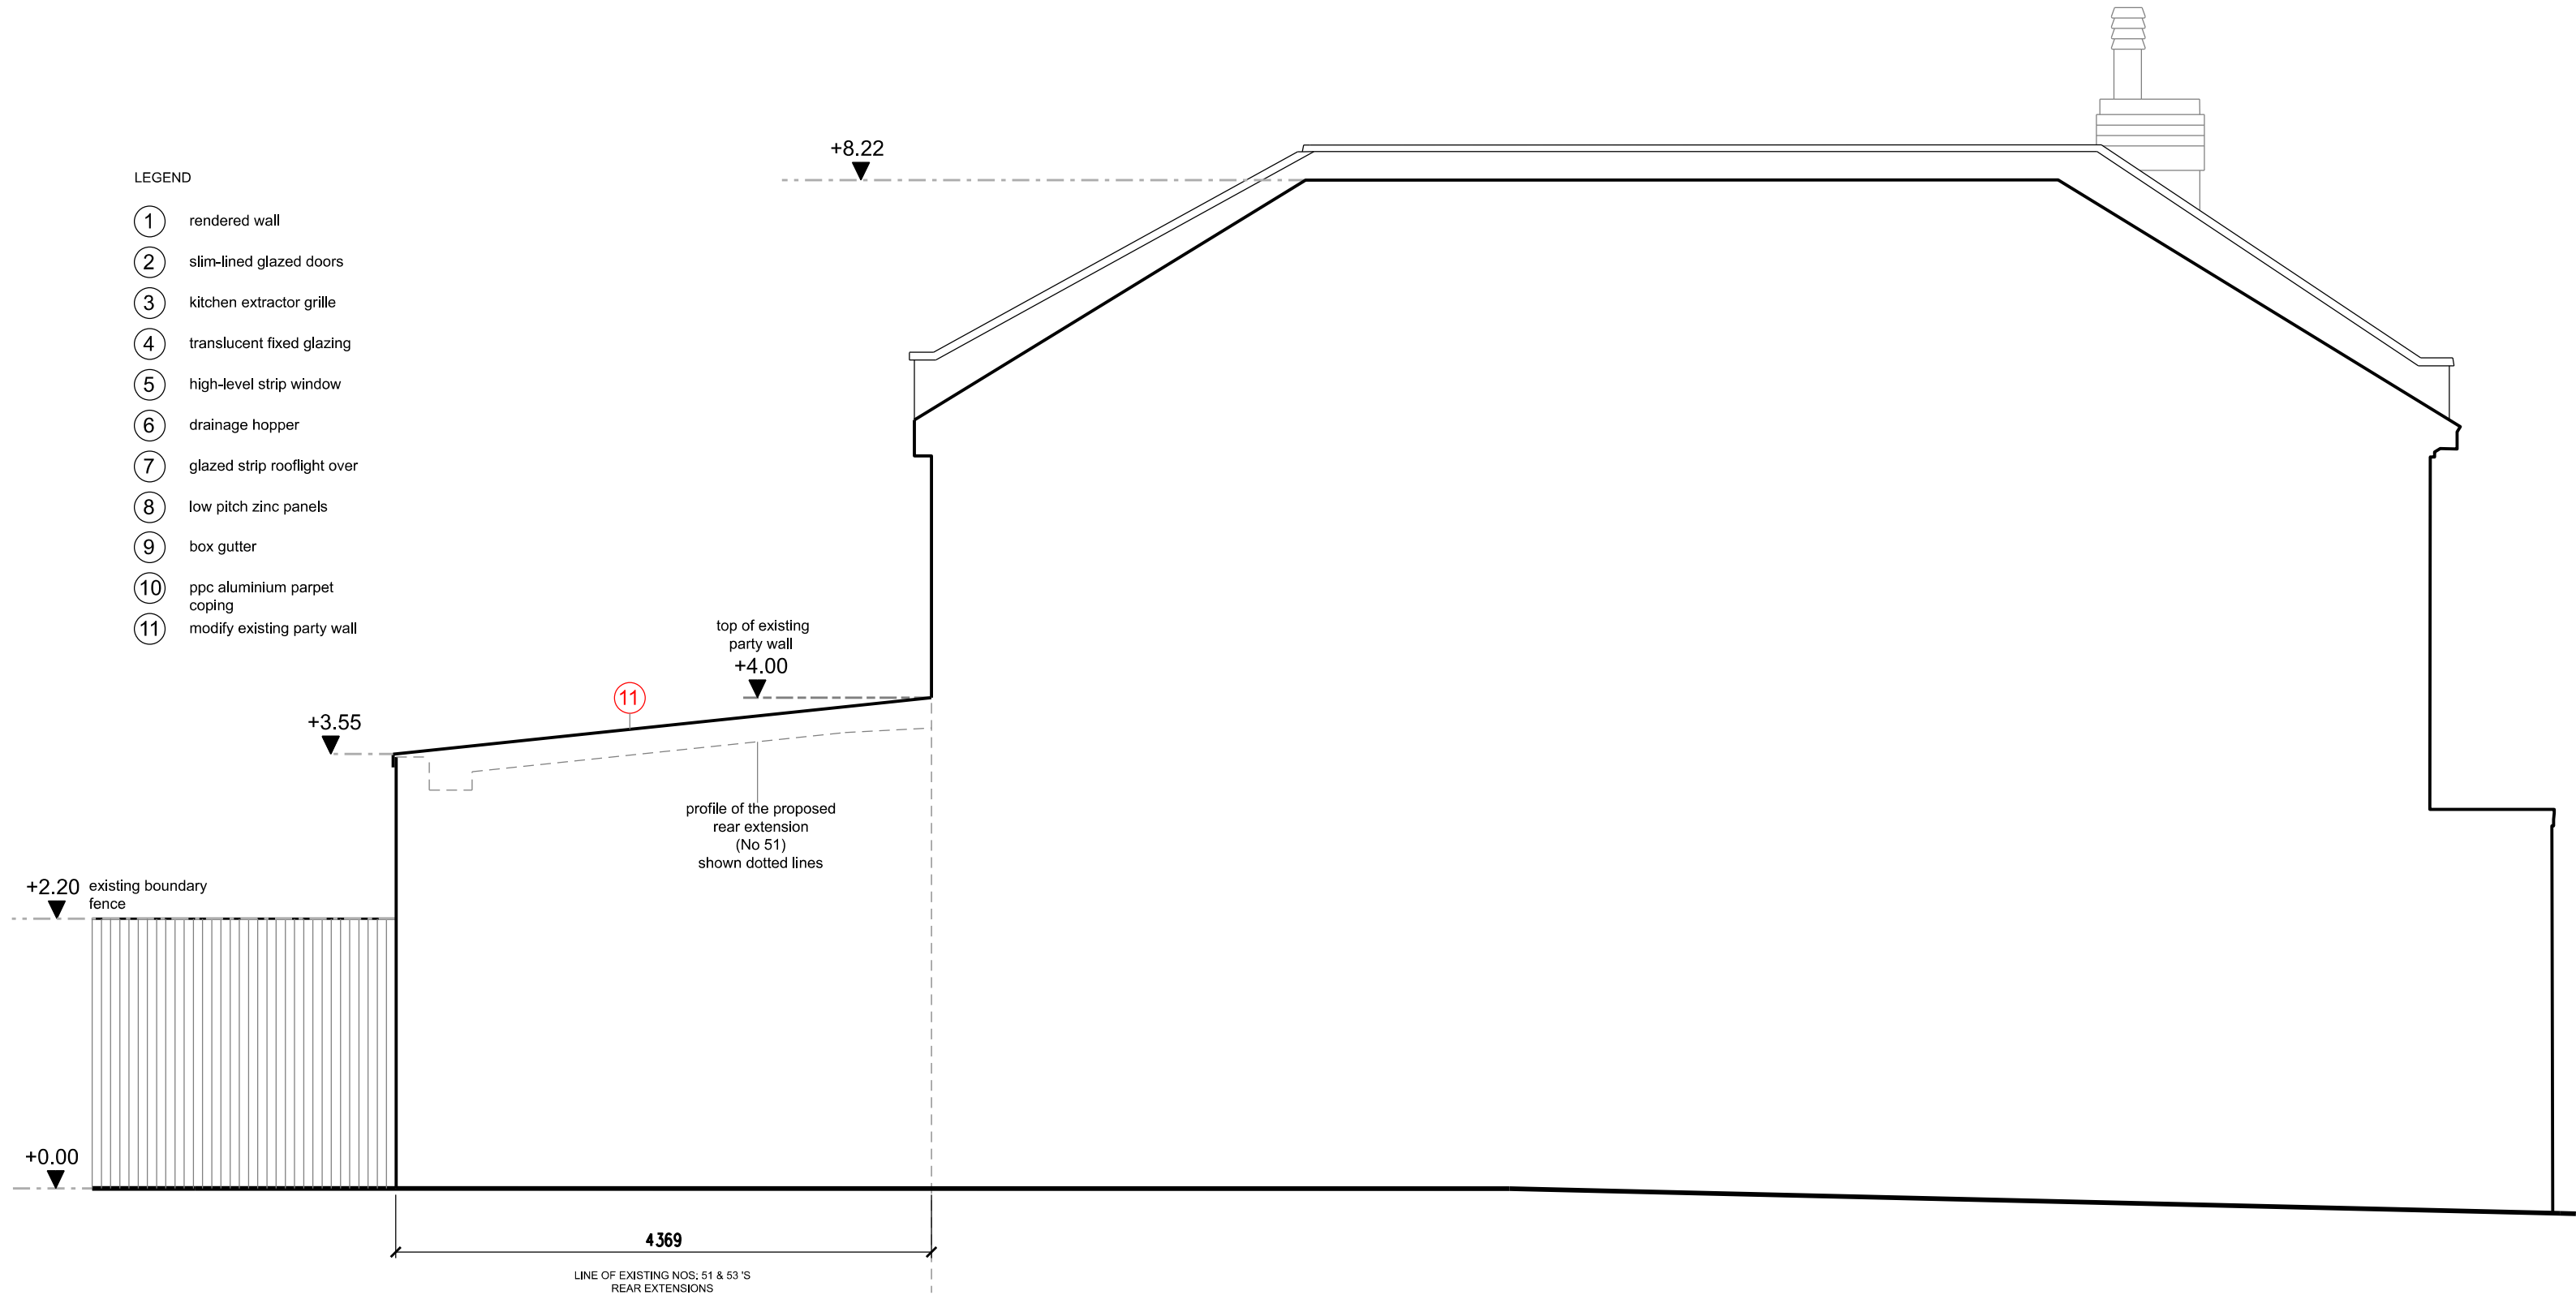

1 PROPOSED SIDE ELEVATION 2
ADJOINING NO.53

NOTES:
 - THIS IS A "SCHEME LEVEL DRAWING" AND IS INTENDED TO ILLUSTRATE THE GENERAL ARRANGEMENT OF THE PROJECT PROPOSALS FOR THE PURPOSE OF PLANNING APPLICATION
 - THIS DRAWING MUST NOT BE USED FOR CONSTRUCTION
 - DO NOT SCALE FROM THIS DRAWING
 - ALL DIMENSIONS MUST BE VERIFIED FROM SITE



CLIENT MR & MRS TANNA

PROJECT 51 MINSTER ROAD
LONDON NW2 3SH

TITLE PROPOSED SIDE ELEVATION 2
(ADJOINING NO.53)

DWG No 1106.20.108 A

SCALE 1:25 @ A1
1:50 @ A3

ERICA JONG ARCHITECTS
ARCHITECTURE DESIGN MANAGEMENT

48 Fairhazel Gardens London NW6 3S.J
 T [0]207 372 5768
 E info@ericajongarchitects.com
 www.ericajongarchitects.com

REVISION	DATE	DESCRIPTION
-	25.10.21	ISSUED FOR PLANNING APPLICATION (DRAFT)
A	06.12.21	ISSUED FOR PLANNING APPLICATION