
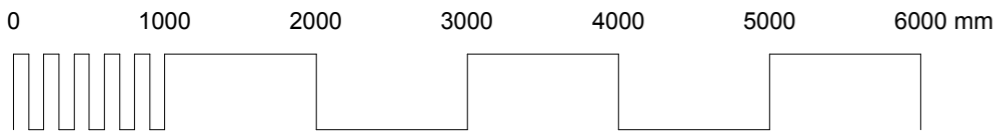
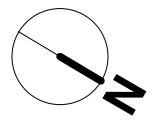


Key:

- 1. Planting
- 2. External steps
- 3. Patio
- 4. Sliding glazed doors
- 5. Rooflight
- 6. Small sink
- 7. Storage
- 8. Demountable shelves and mobile counter

Key Plan:

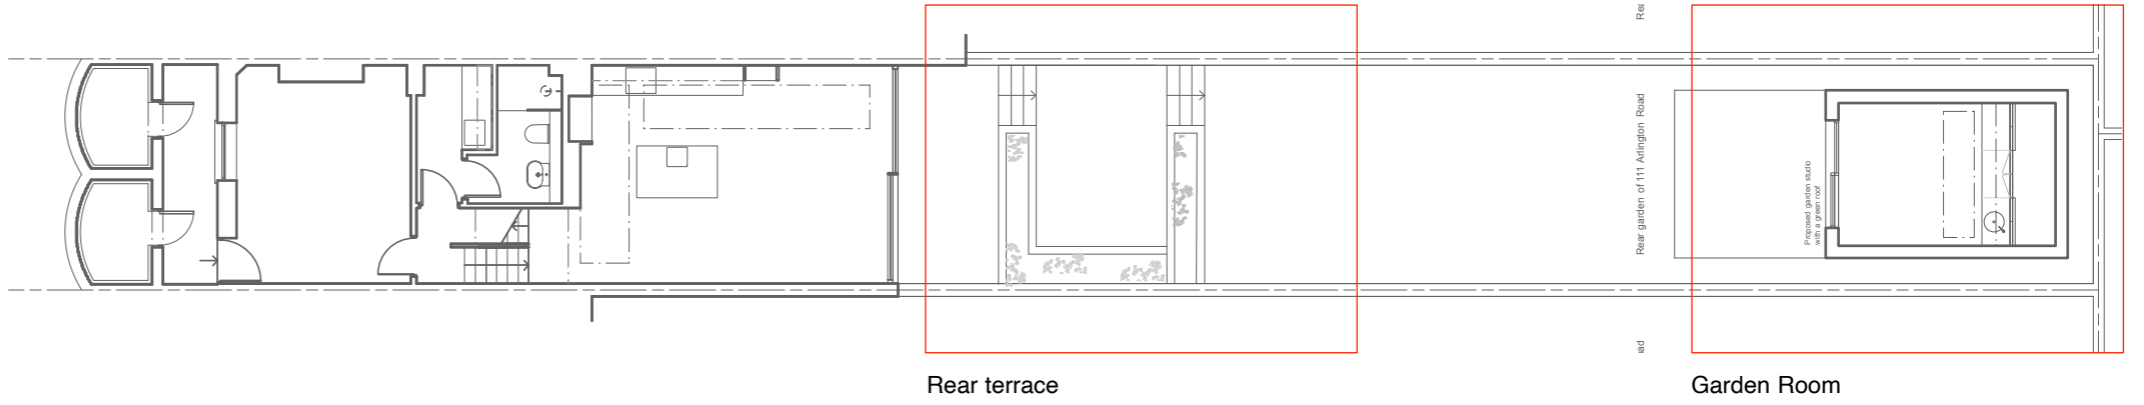

Revisions	
A	25.06.2021 Updated for the listed building application
B	20.09.2021 Resubmitted as a combined PDF pack
C	15.12.2021 Green roof reference added and air conditioning omitted

For planning	
ALC 201	Garden Terrace/room as proposed
Scale 1:50 @ A3	111 Arlington Road London NW1 7LE
April 2021	
Appleton Weiner	
19 Wallace Road London N1 2PG Telephone 020 7253 8387	
<small>ALL DIMENSIONS TO BE CHECKED ON SITE. DISCREPANCIES TO BE REFERRED TO APPLETON WEINER. DO NOT SCALE OFF THIS DRAWING. ALL DRAWINGS RETAIN APPLETON WEINER COPYRIGHT ©</small>	