


1 Planning - Existing - Site Location Plan  
Scale: 1 : 1250

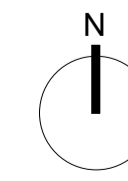


Do not scale. All dimensions to be confirmed on site. Information contained in this drawing is the sole copyright of Orms designers + architects ltd and is not to be reproduced without permission.

The setting out and dimensions of any existing building elements shown are based on colored archive information, measured surveys and site investigations as available. If there is any reasonable doubt in relation to position of existing building fabric which affects costs or final construction details the contractor should undertake relevant surveys to verify the information, and any changes discovered should be notified to the architect.

This drawing should be read in conjunction with all other project information prepared by Orms and design consultants. In the event of any conflicts between information on this drawing and other project information that may be contained on models, specifications, schedules, etc. seek clarification with Orms.

Please note that dwg or other cad formats provided in addition to pdf documentation are issued to aid co-ordination only. Use of written dimensions and levels is permitted, but all other dimensions extracted from the digital content are not to be relied upon. Data should always be checked against pdf information.

Drawings issued with construction record status or revision are not surveys and are to be verified on site prior to making any use of them. Orms do not take responsibility for any discrepancies between the drawings and actual as built condition.

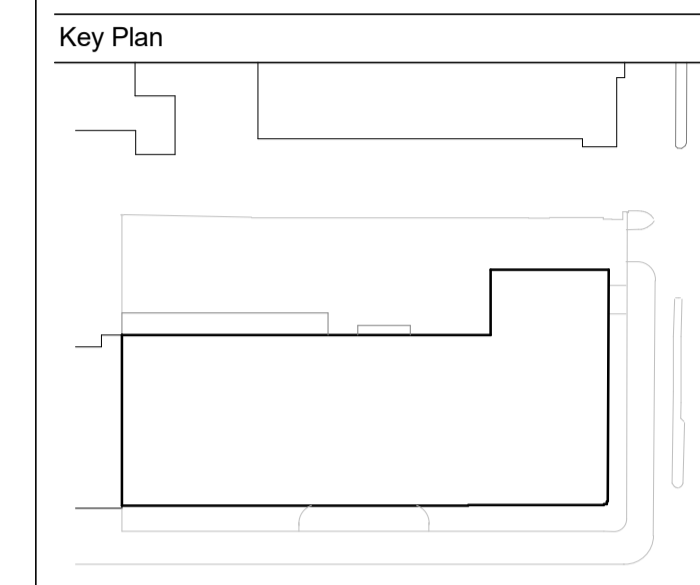

Notes

— Area of development

P01	21.12.07	Planning Issue
P02	21.12.10	Planning Issue
Rev.	YY.MM.DD	Description

Checked by  Checker Approved by  Approver

Status code  
PL - PLANNING

Status description  
PLANNING

**Orms**

1 Oliver's Yard  
55-71 City Road  
London  
EC1Y 1HQ  
0207 833 8533  
orms@orms.co.uk  
orms.co.uk

Project  
**Tavis House**

Drawing title  
**Planning  
Existing  
Site Location Plan**

Scale@A1  
**As indicated**

Project No.  
**2271**

Drawing Number	Rev.
<b>As indicated</b>	<b>2271</b>

Project Originator Zone Location Type Role Number  
**TAH - ORM - ZZ - ZZ - DR - A - 12099 P02**