


GATE as EXISTING

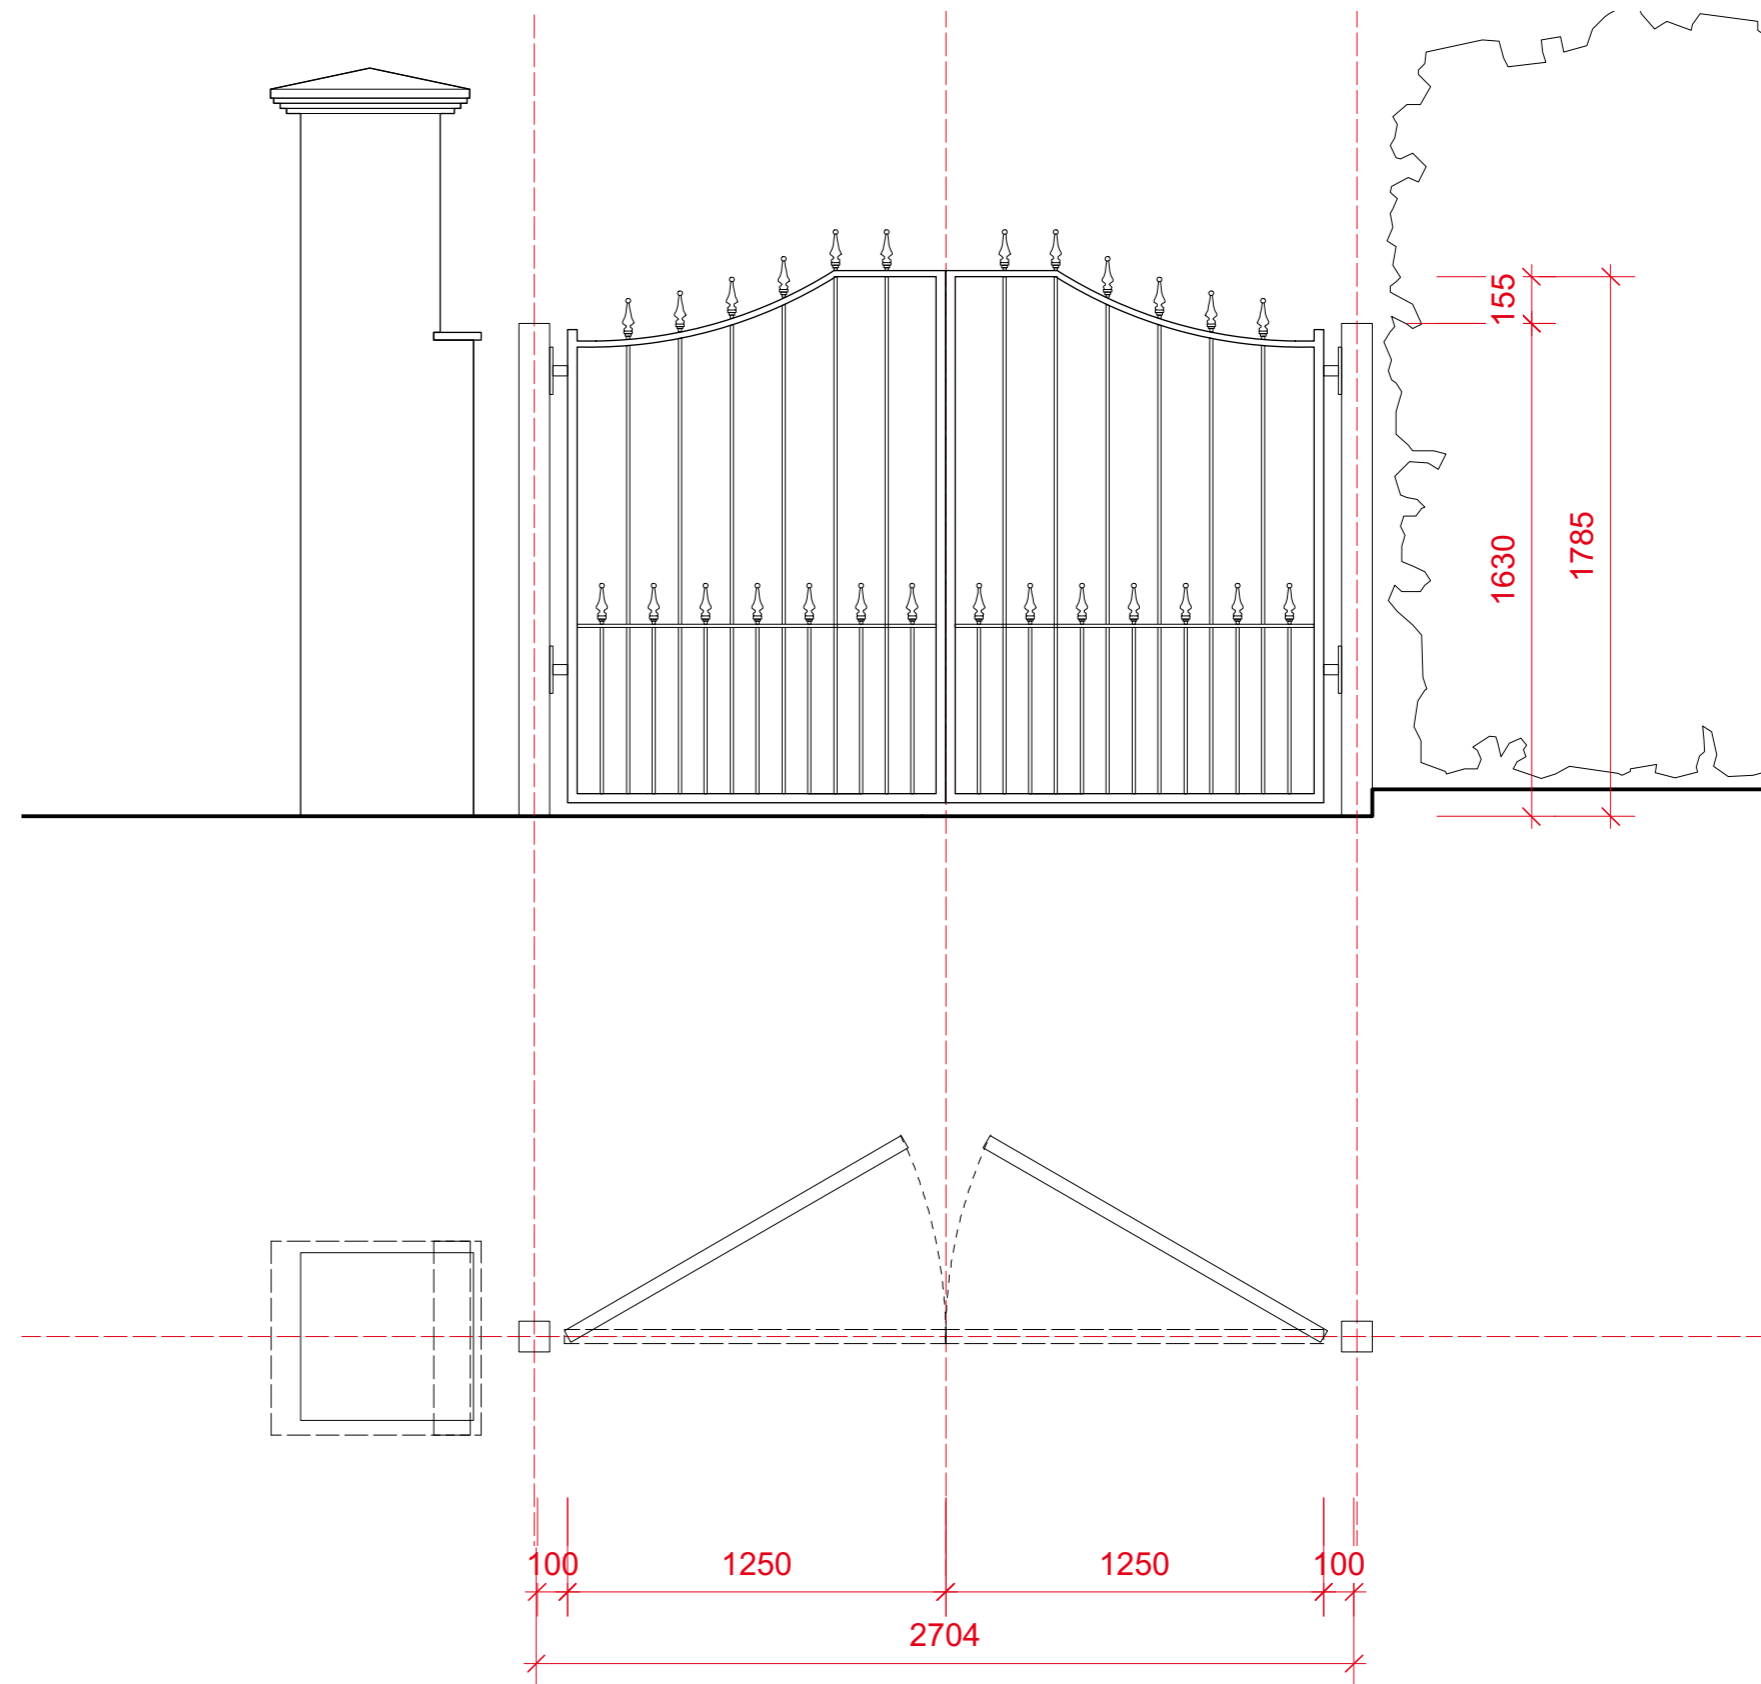

GATE as PROPOSED

- Material Schedule
- Black gate colour to match original
 - Black steel piers to remain

SCALE METERS



DRAWING
GATE "C" AS EXISTING AND PROPOSED

SITE
6 TEMPLEWOOD AVENUE
LONDON
NW3 7XA

SCALE A2
1:25

DATE
12.12.21

REVISION

DESIGNER
JEFF HEWITT

COMPANY ADDRESS
26a GLENVILLE ROAD
KINGSTON-UPON-THAMES
SURREY
KT2 6DD
UNITED KINGDOM



DRAWING PREPARED BY
KYLE R. MCGUINNESS