


KEY


- HIDDEN LINE OVER/BEHIND
- PROPOSED NEW ROOF CONSTRUCTION
- DEMOLISHED/ REMOVED

0 1 2 3 4 5 METRES

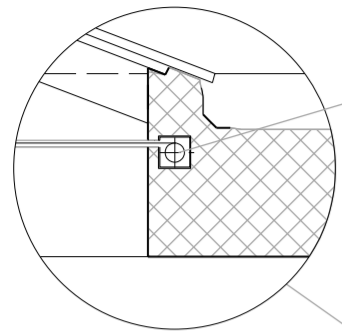

INSTALL BLINDS TO
MINIMISE LIGHT SPILL TO
UPSTAIRS WINDOWS
-WITH VOILE FABRIC
-RECESSED INTO
LANTERN BULKHEAD
-MOTORISED


16
C
INSET: RECESSED
BLINDS 1:20@A2

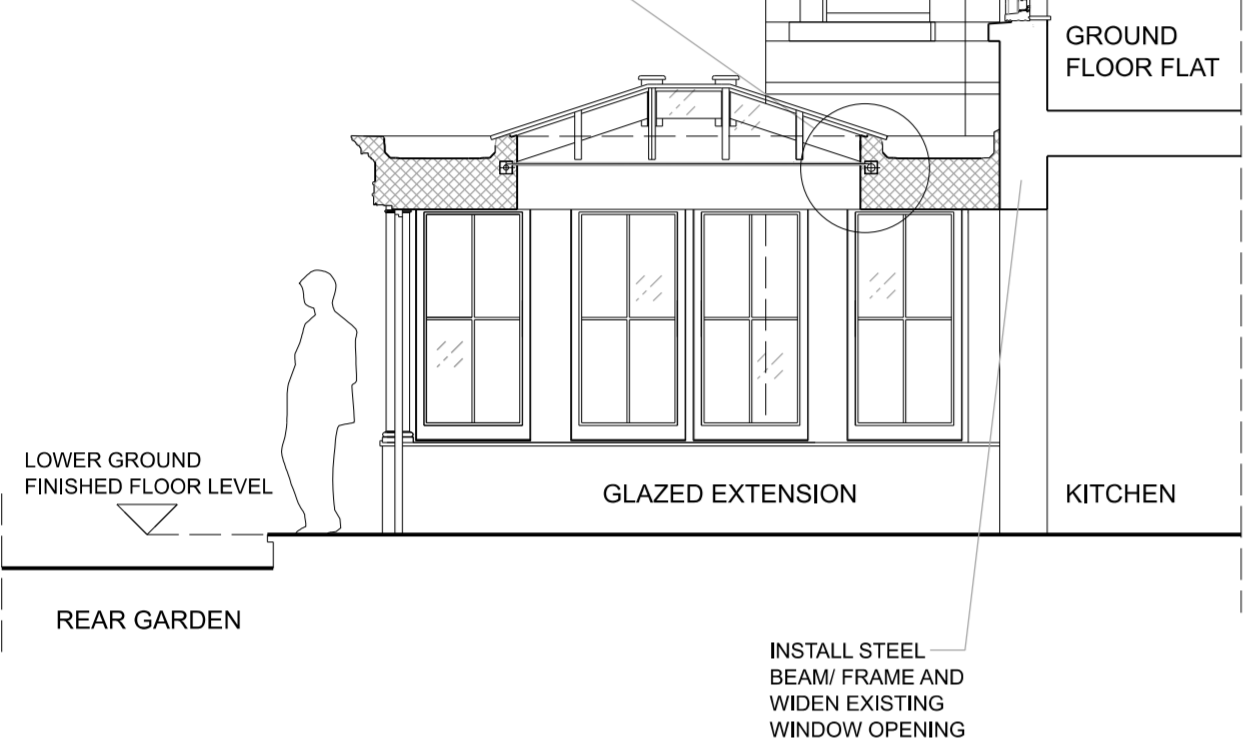

16
A
SECTION AAAS PROPOSED

NOTE THE NORTH FLANK ELEVATION IS A MIRROR
IMAGE OF THE SOUTH FLANK ELEVATION

FOR NOTES ON FINISHES REFER TO DRAWING 15

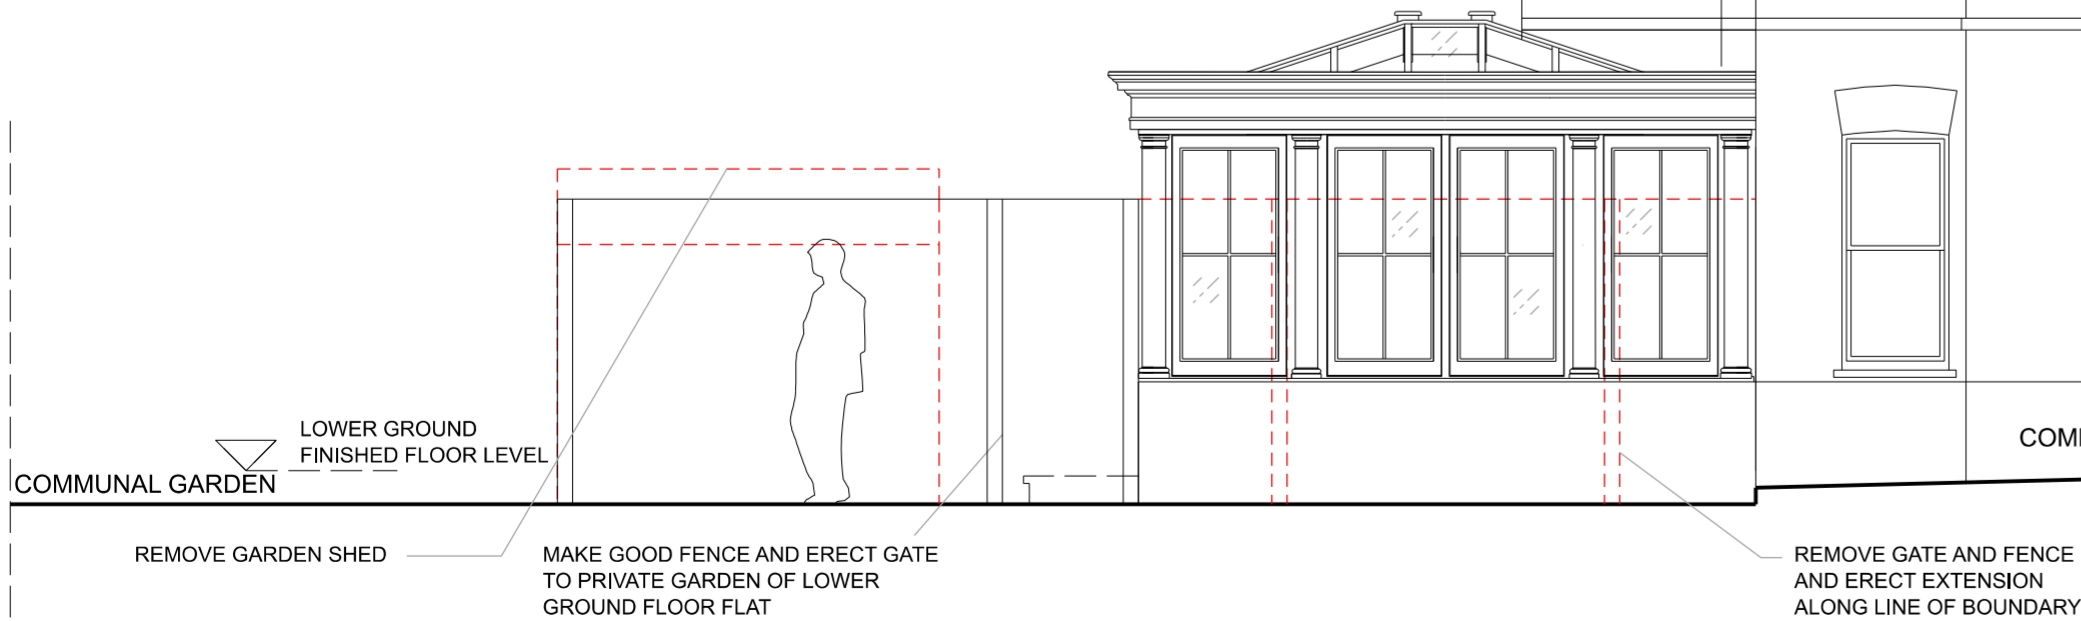

16
B
FLANK (SOUTH) ELEVATION AS PROPOSED

REVISIONS	NOTES	PICARDI ARCHITECTS	119 OXFORD GARDENS LONDON W10 6NE TEL. 020 89600383
REV.A 08.12.21: PROPOSED WIDTH OF EXTENSION REDUCED	1. ALL DIMENSIONS TO BE CHECKED ON SITE	TITLE	JOB NO FA21
	2. THIS DRAWING IS COPYRIGHT OF PICARDI ARCHITECTS	65 FITZJOHNS AVE, LONDON NW3	DRG NO 16 REV A
	3. THIS DRAWING DOES NOT FORM PART OF A STRUCTURAL SURVEY	SINGLE STOREY REAR EXTENSION	DATE JUN 2021
		FLANK (SOUTH) ELEVATION AS PROPOSED	SCALE 1:50@A2 / 1:100@A4