
		2
	32-33 Torrington Square	

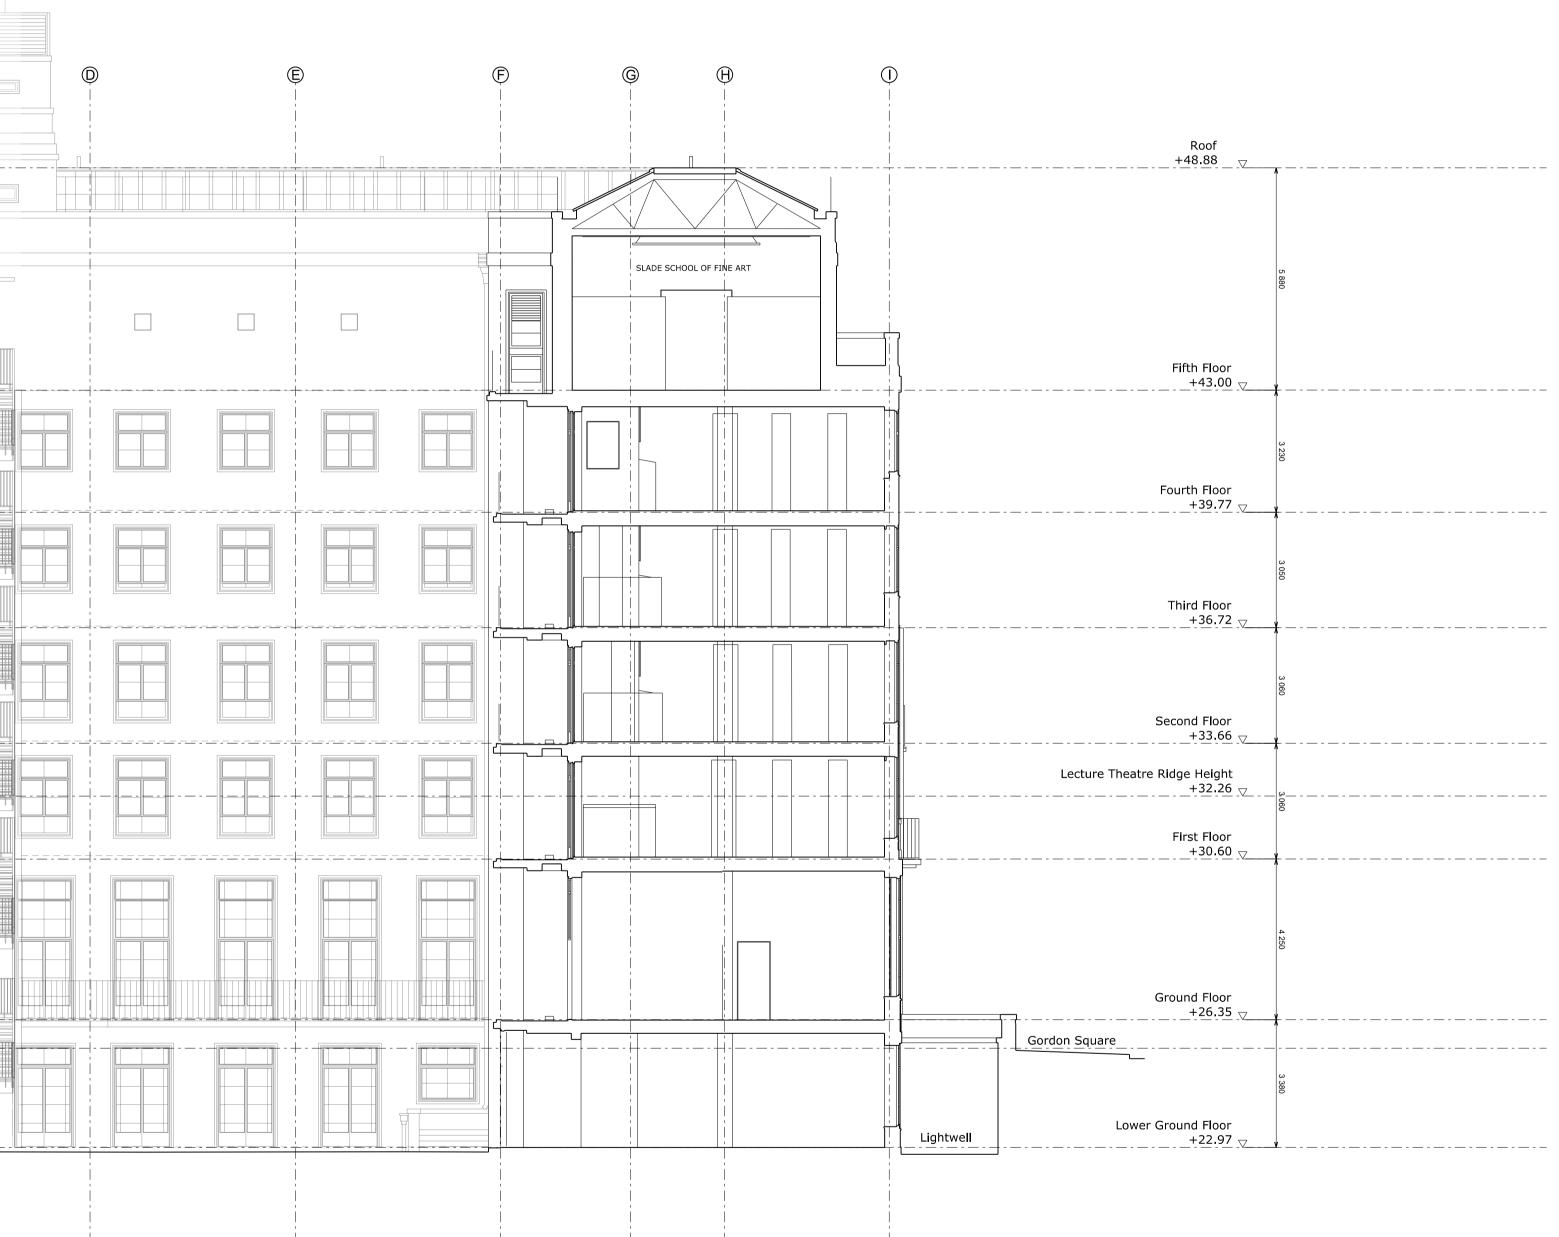

DO NOT SCALE	
THE CONTRACTOR IS TO CHECK AND VERIFY AL BUILDING AND SITE DIMENSIONS, LEVELS AND SEWER INVERT LEVELS AT CONNECTION POINTS	
BEFORE WORK STARTS. THIS DRAWING IS TO BE READ AND CHECKED IN CONJUNCTION WITH ENGINEERS AND OTHER SPECIALIST DRAWINGS	I
SPECIALIST DRAWINGS. THE DRAWING AND THE WORKS DEPICTED ARE COPYRIGHT OF HAWORTH TOMPKINS LTD AND N NOT BE REPRODUCED EXCEPT BY WRITTEN PERMISSION.	
NOTES	
TO BE READ IN CONJUNCTION WITH GA PLANS, SECTIONS AND ELEVATIONS.	
<ol> <li>Existing metal escape stair to be removed and replaced with new steel escape stair with galvanised finish to treads and risers and PPC finish to structural elements, stringers and balustrade railing.</li> </ol>	
(2) New roof structure	
01	J
	1
- 15/12/21 Planning REV DATE DESCRIPTION	
REV DATE DESCRIPTION	ns
	าร
REV       DATE       DESCRIPTION         HaworthToppkin       33 Greenwood Place, London NW5 1LB         +44 (0)20 7250 3225, www.haworthtompkins.com         JOB       1811: WARBURG INSTITU         DRG	
REV       DATE       DESCRIPTION         HaworthToppkin       33 Greenwood Place, London NW5 1LB         +44 (0)20 7250 3225, www.haworthtompkins.com         JOB       1811: WARBURG INSTITUE	
REV       DATE       DESCRIPTION         HaworthToppkin         33 Greenwood Place, London NW5 1LB         +44 (0)20 7250 3225, www.haworthtompkins.com         JOB       1811: WARBURG INSTITU         DRG         Section 01         Escape Stair	