



Internal Room Elevation

Scale: 1:10

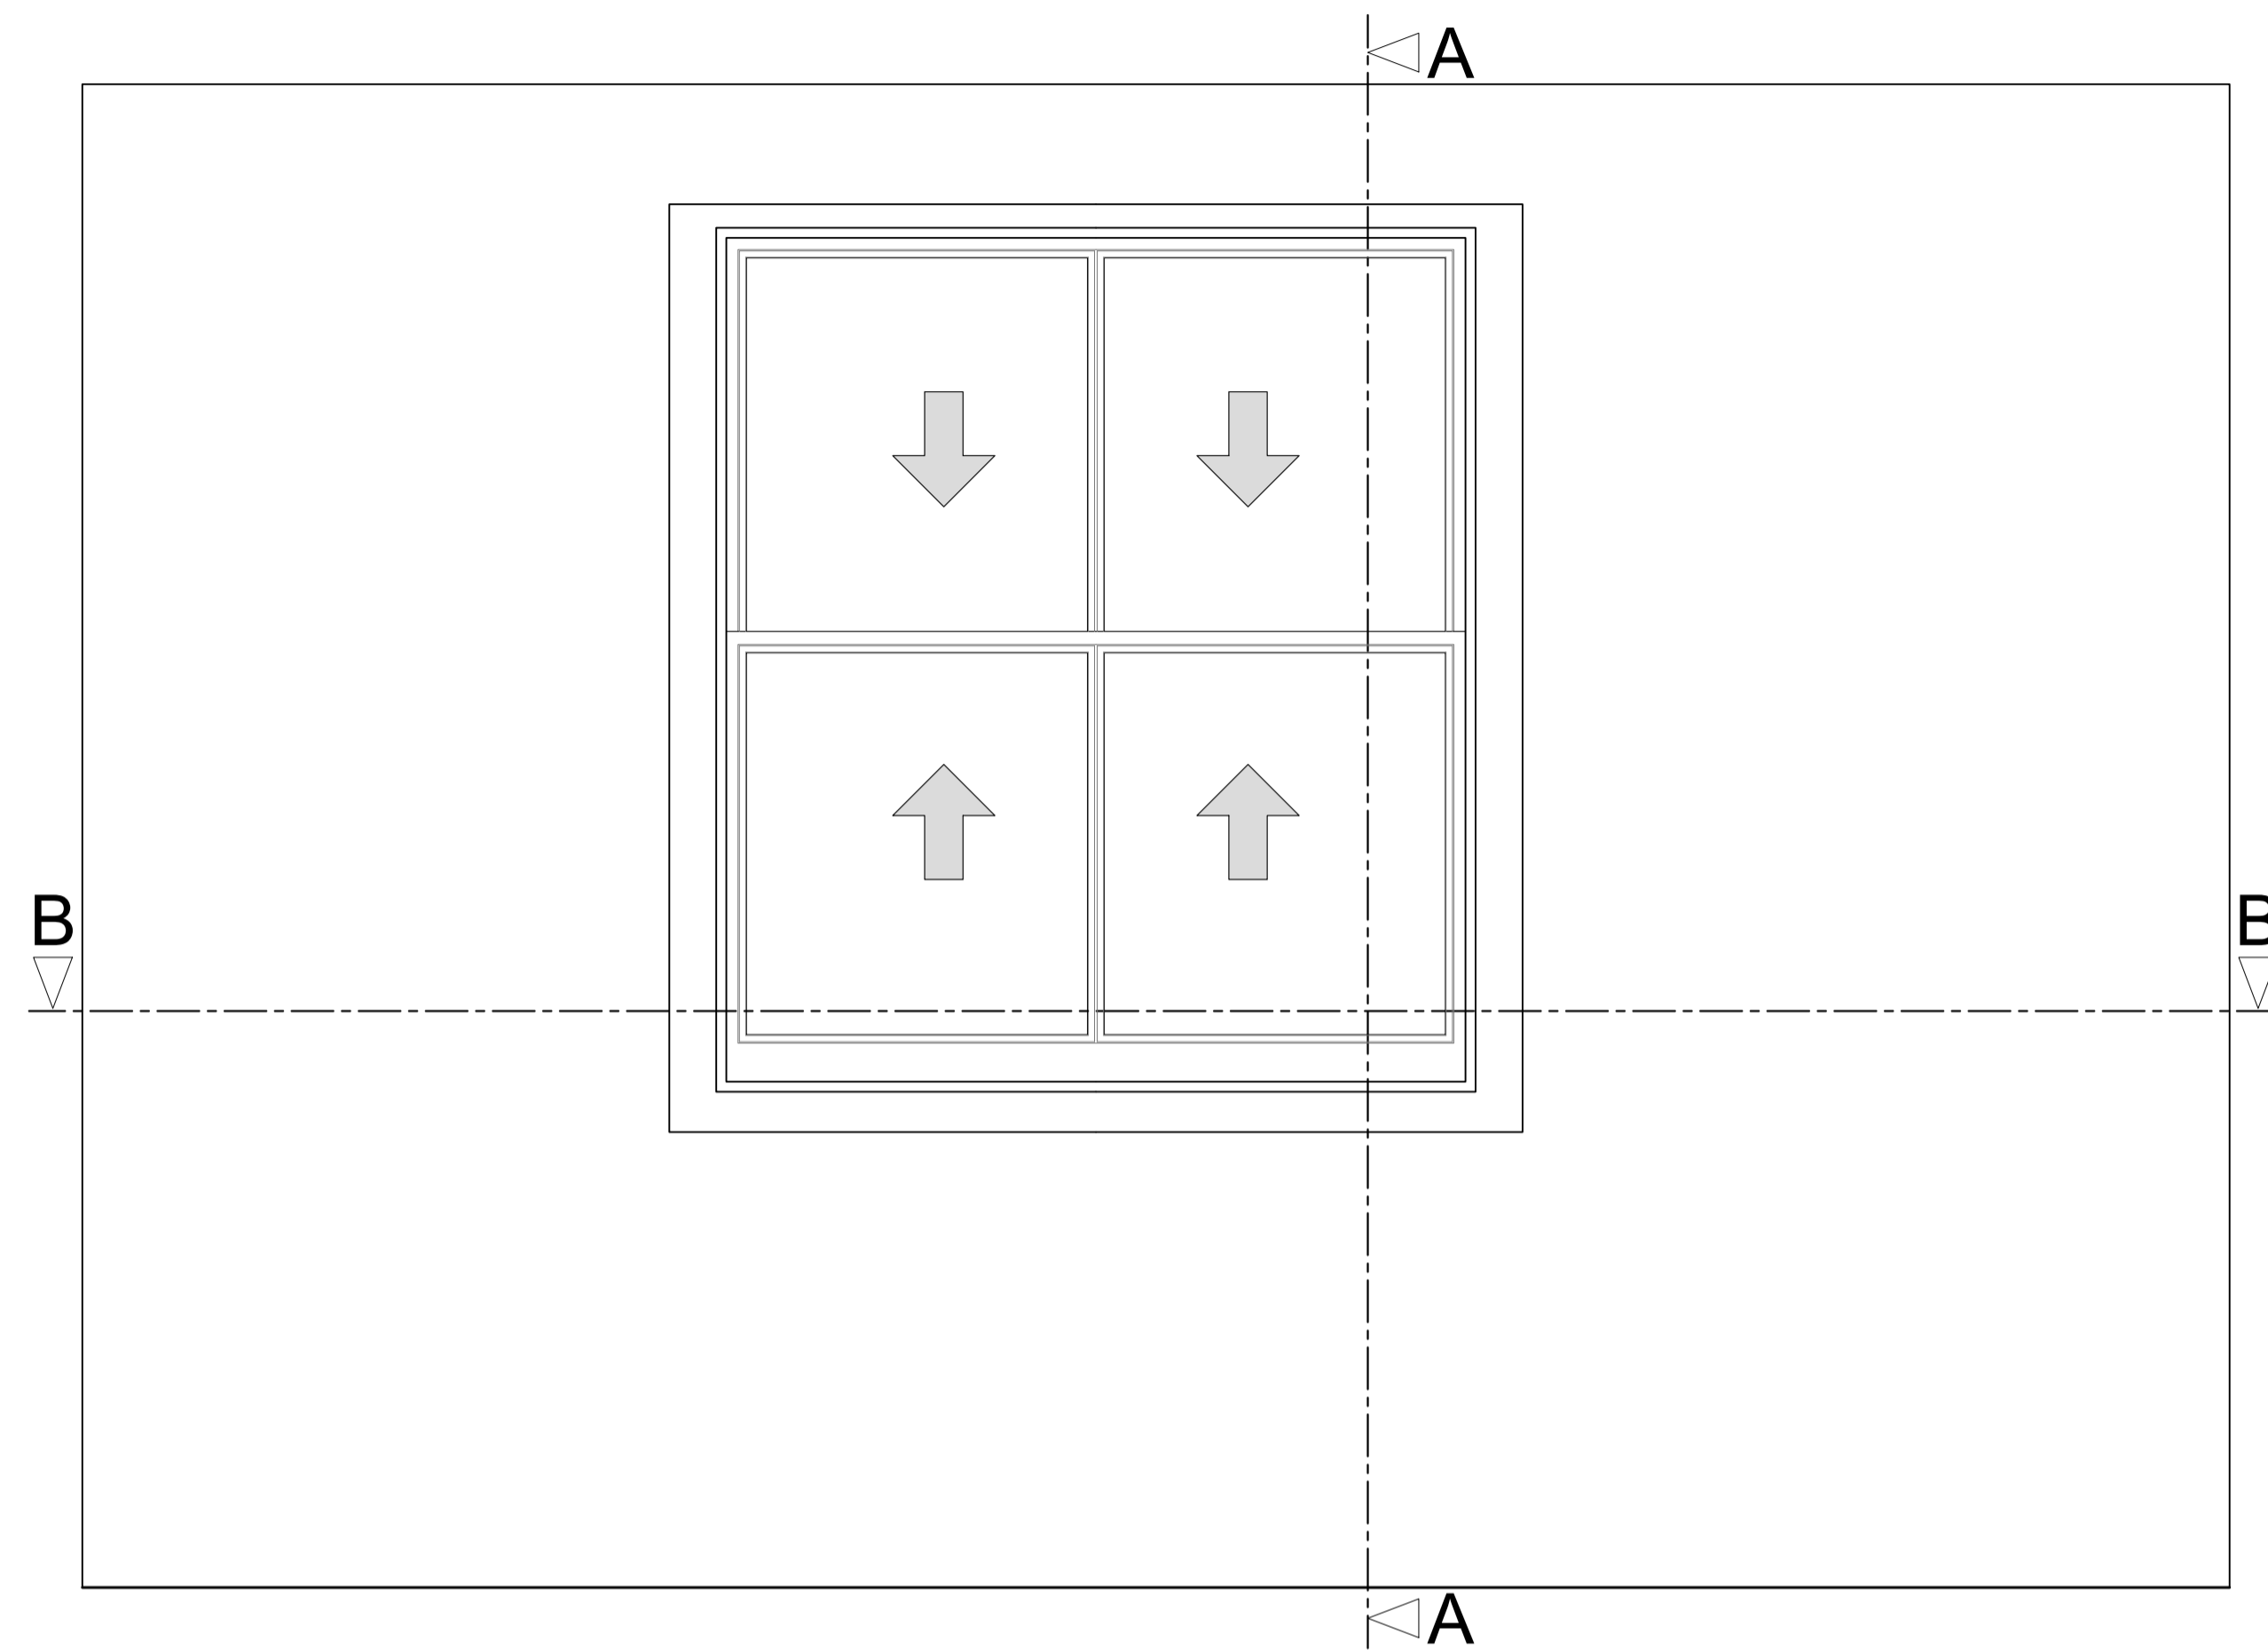


Section A-A through External Wall

Scale: 1:10

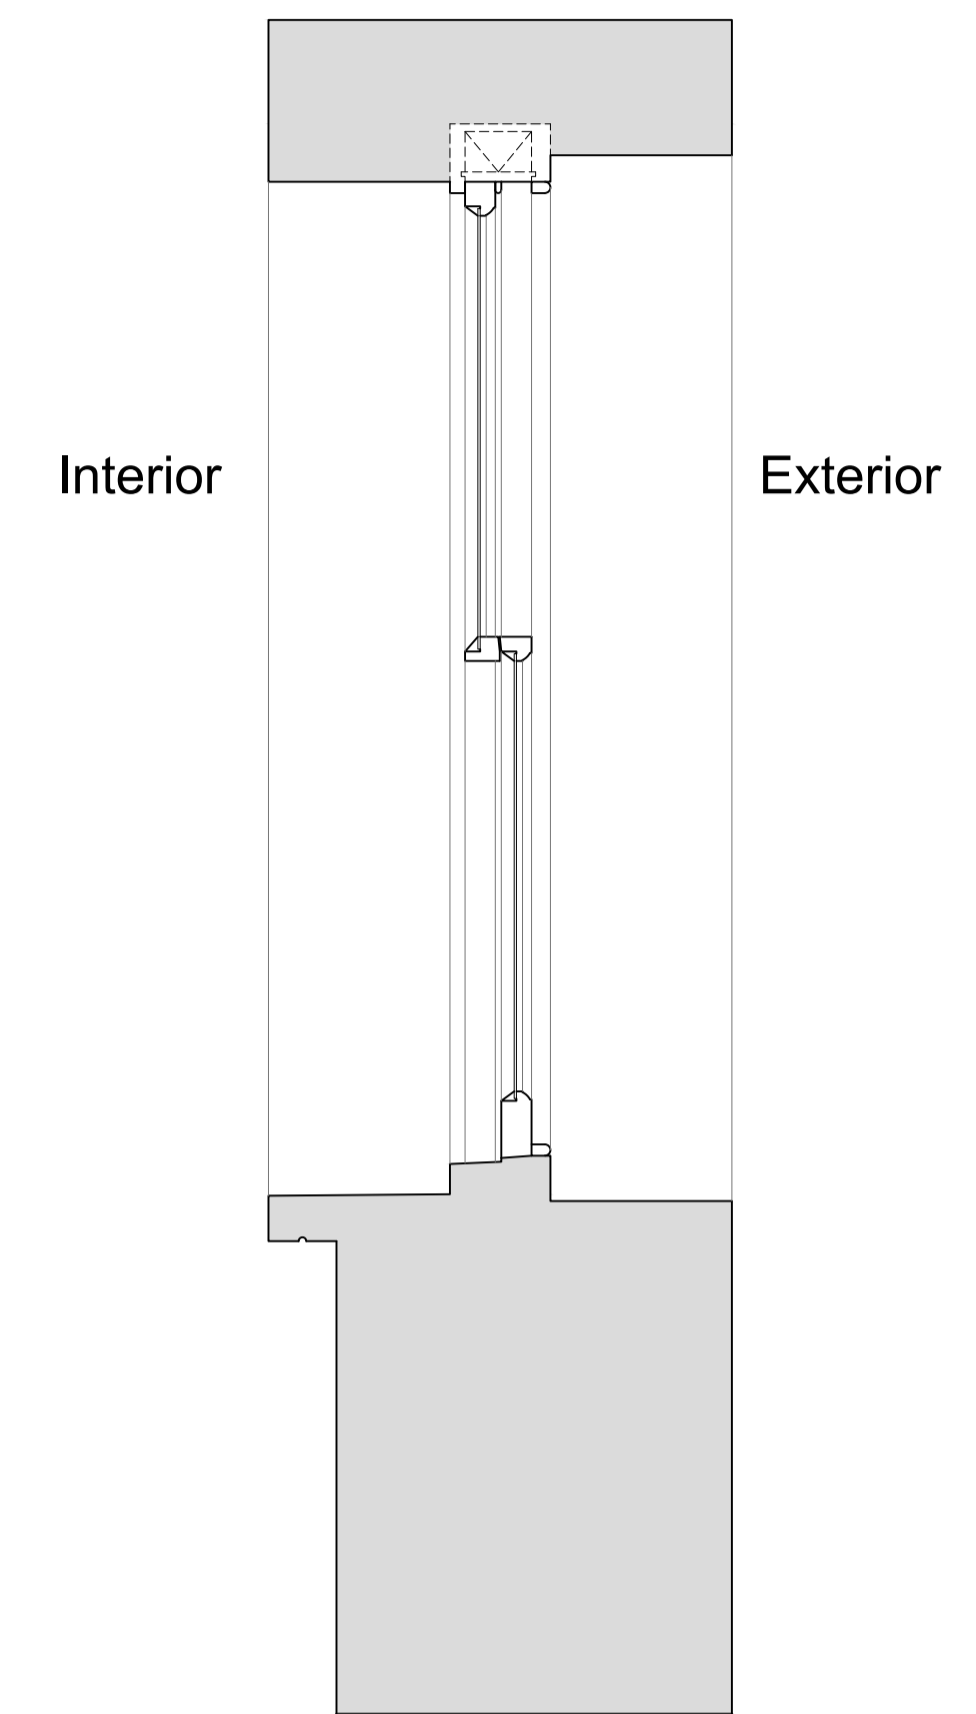

Plan Section B-B

Scale: 1:10

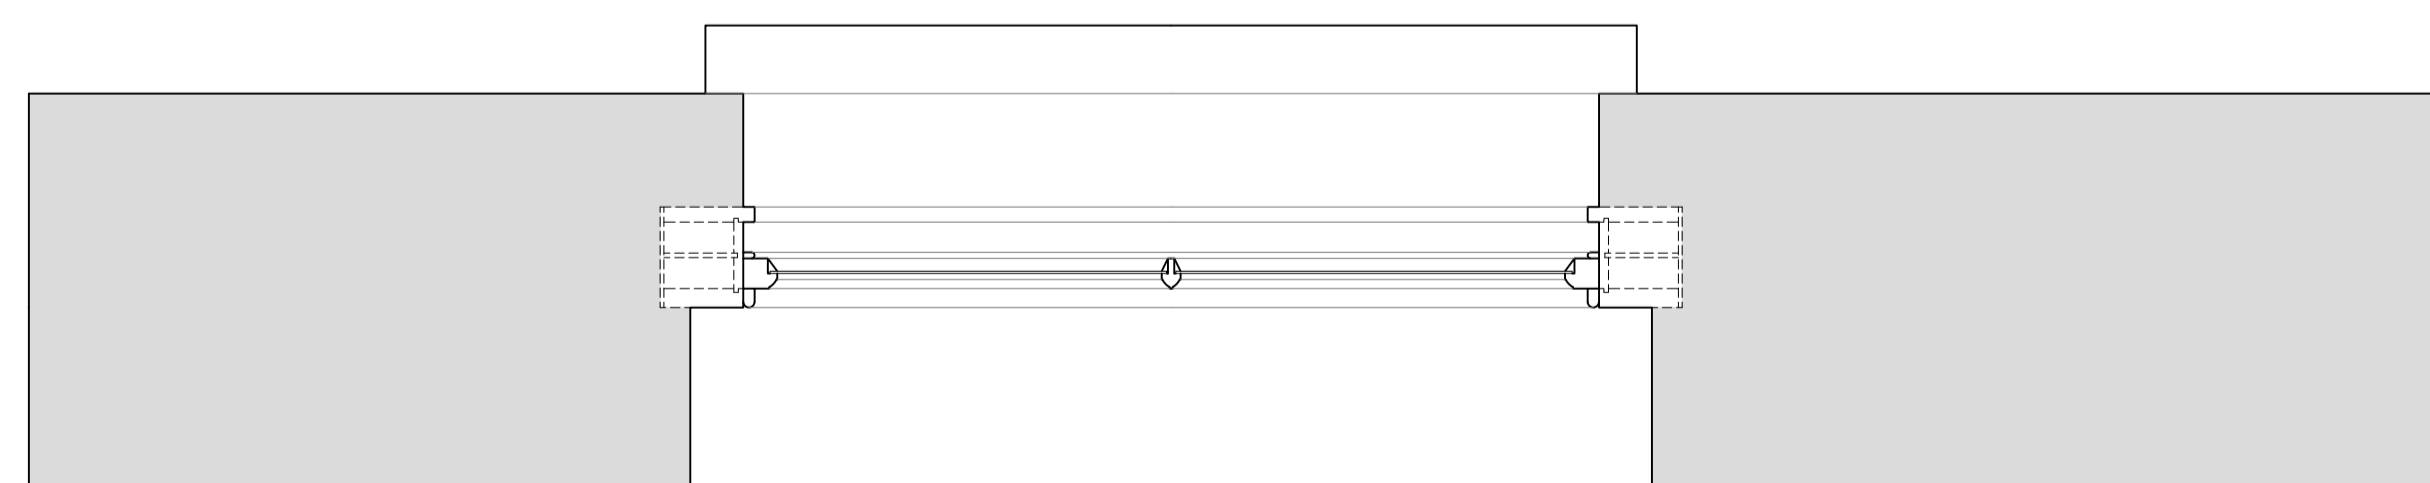

Revision	Date	Amendment
1.0	21-06-2019	Issued for listed building consent application
2.0	06-12-2021	Issued for listed building consent application

Do not reproduce this drawing without written permission
All dimensions are in millimetres unless stated otherwise

Drawing Not For Construction

HS2

High Speed (HS2) Limited
1st-3rd Floor
The Podium
1 Eversholt Street
London NW1 2DN

COSTAIN SKANSKA

Costain Skanska Joint Venture
9th Floor
The Tower
1 Eversholt Street
London NW1 2DN

Site Address:
8 Mornington Crescent, London NW1


Drawing Title:
Basement - Bedroom: EXISTING Rear Window Joinery Details -
Sheet 1 of 3

Surveyed by: AP & PB
Drawn by: AP
Checked by: OB
Presentation Scale: as shown @ A1

Date: 17-06-2019
Drawing No: WPI P066 NI - 8 MC -EX-BS-J-01
Revision: 2.0


Internal Room Elevation with Secondary Glazing Installed

Scale: 1:10

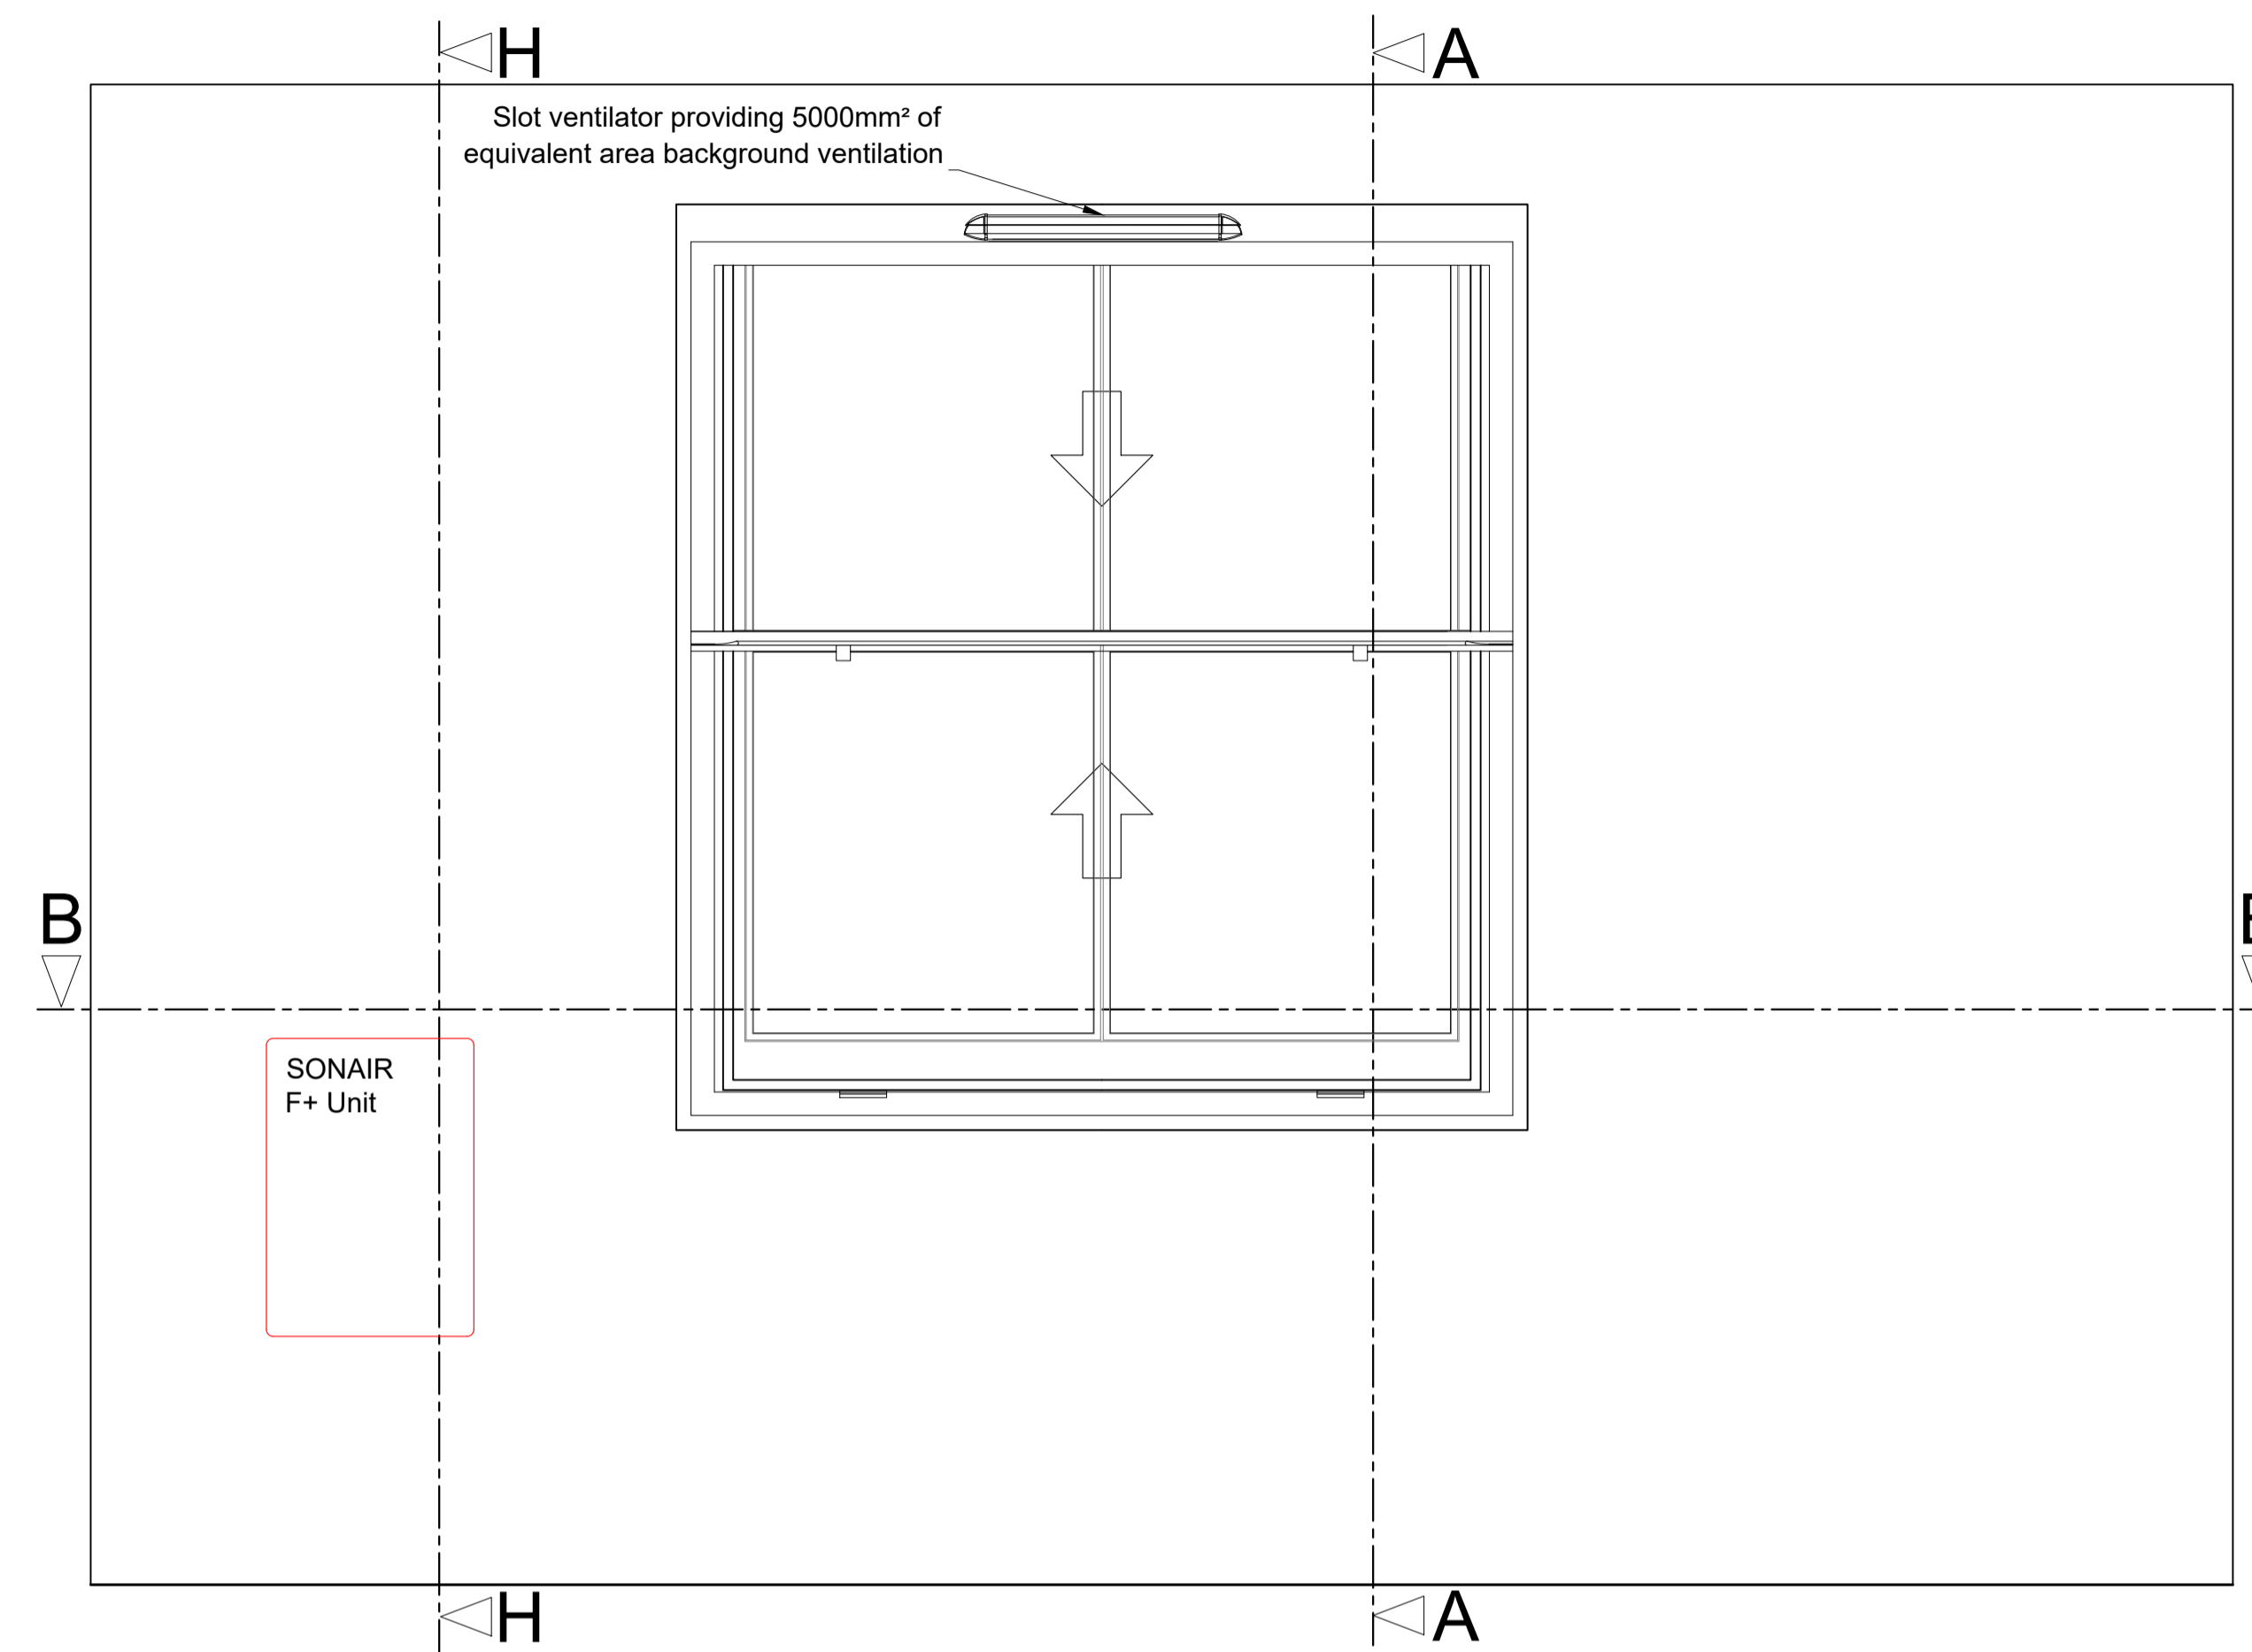


Section A-A through External Wall with Secondary Glazing Installed

Scale: 1:10

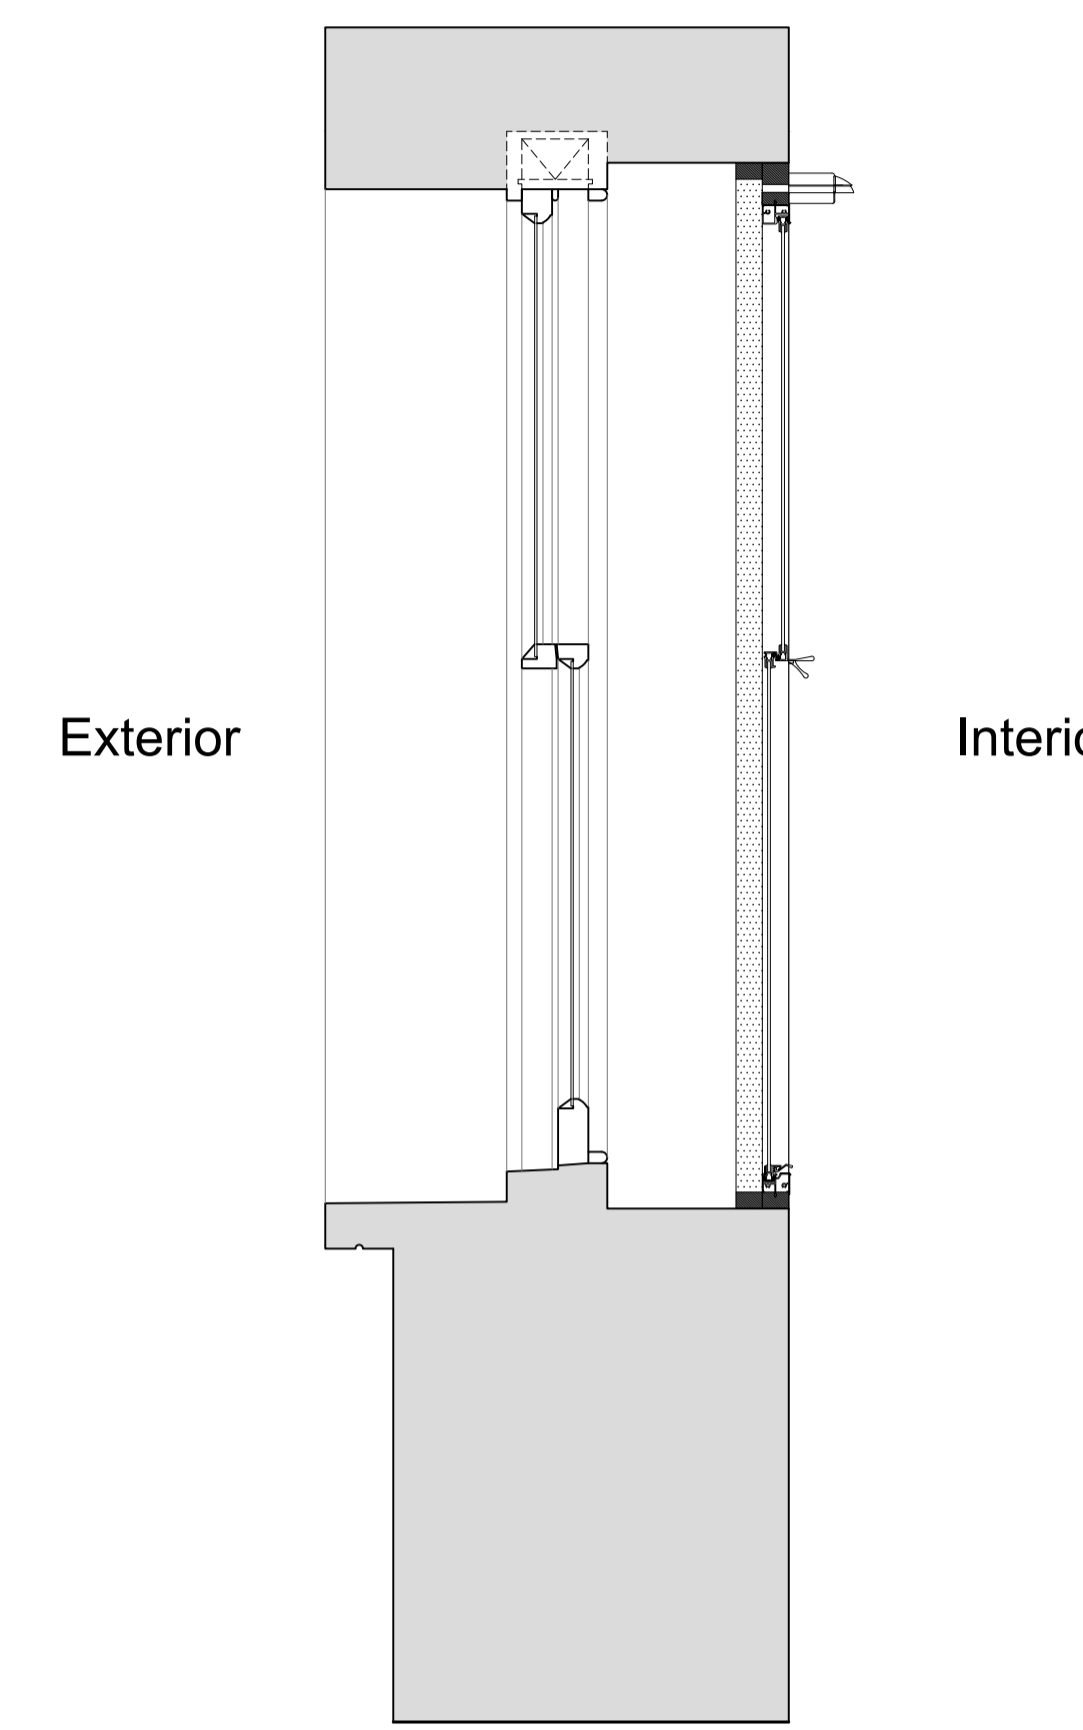


Section H-H through External Wall with Mechanical Ventilation Installed

Scale: 1:10

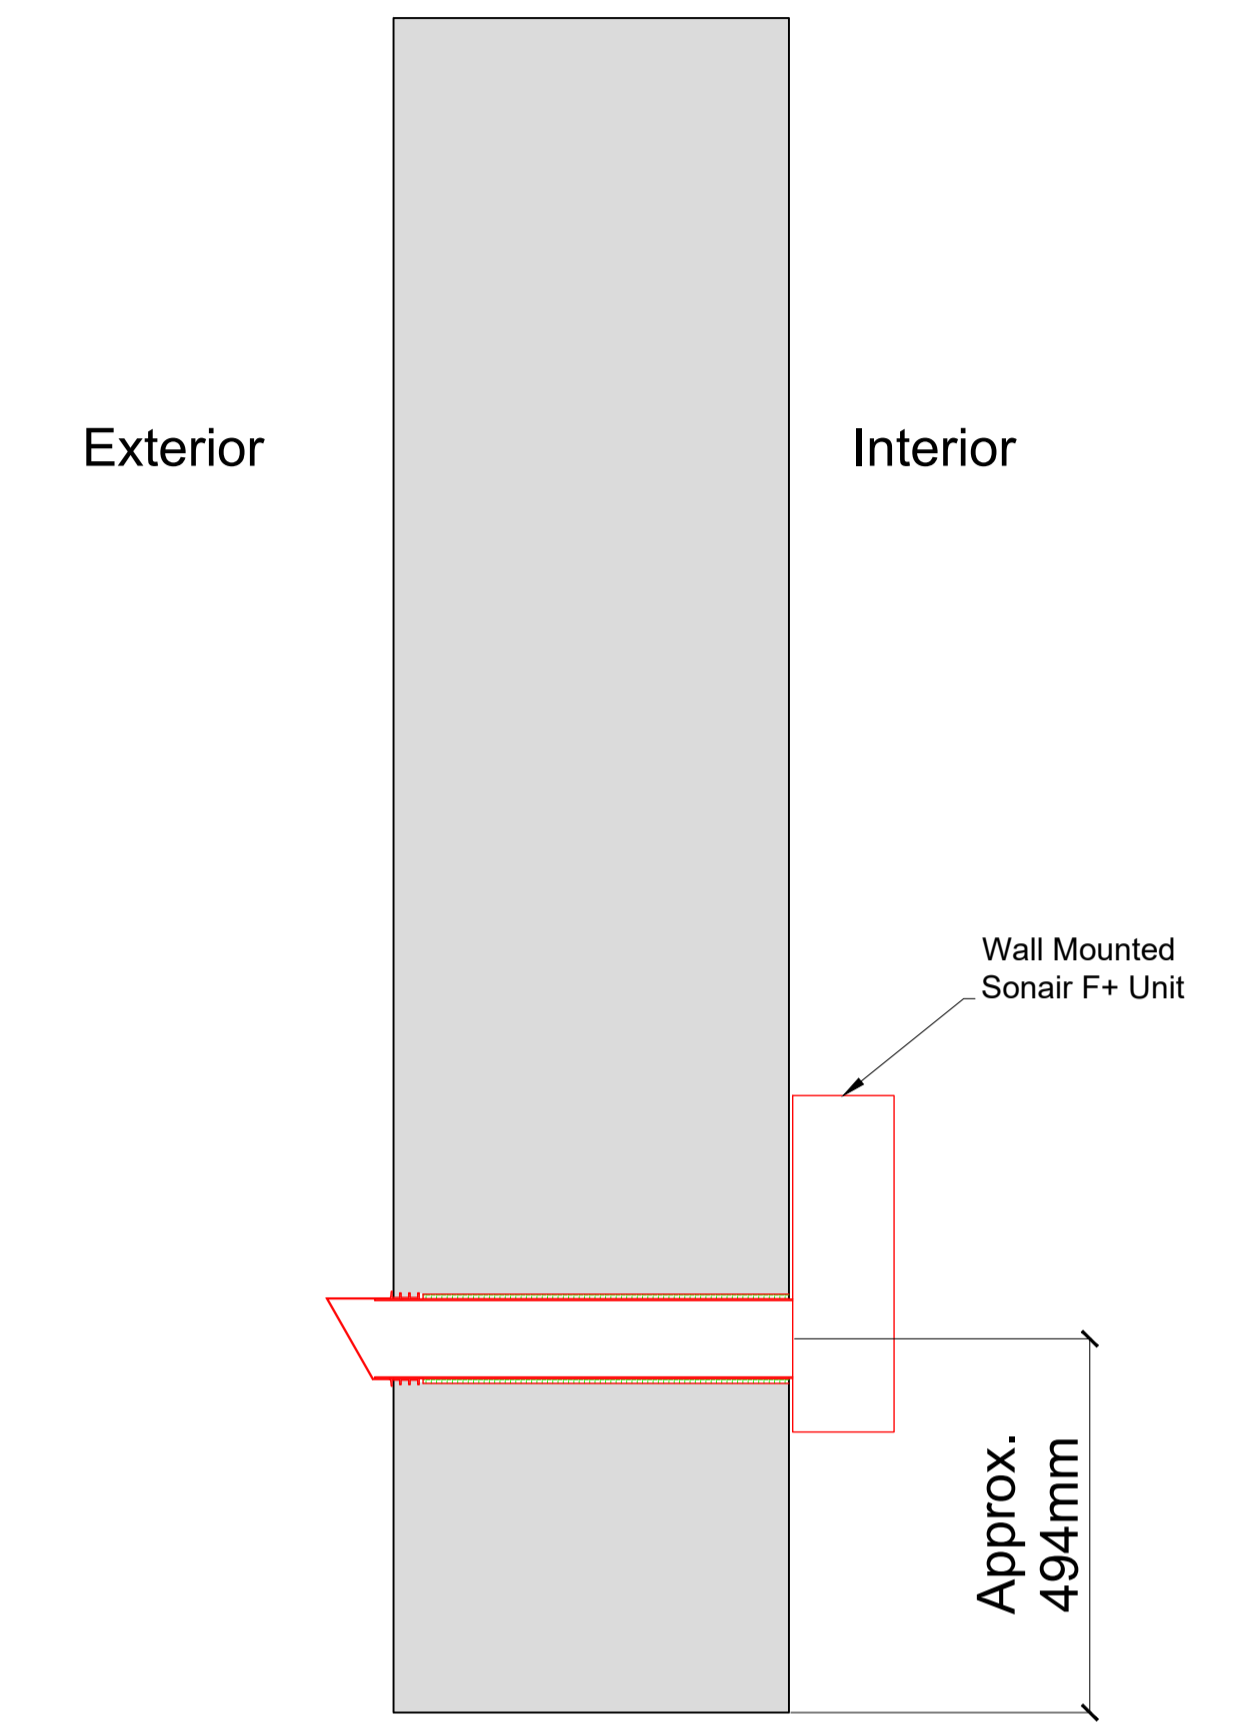


Plan Section B-B with Secondary Glazing Installed

Scale: 1:10

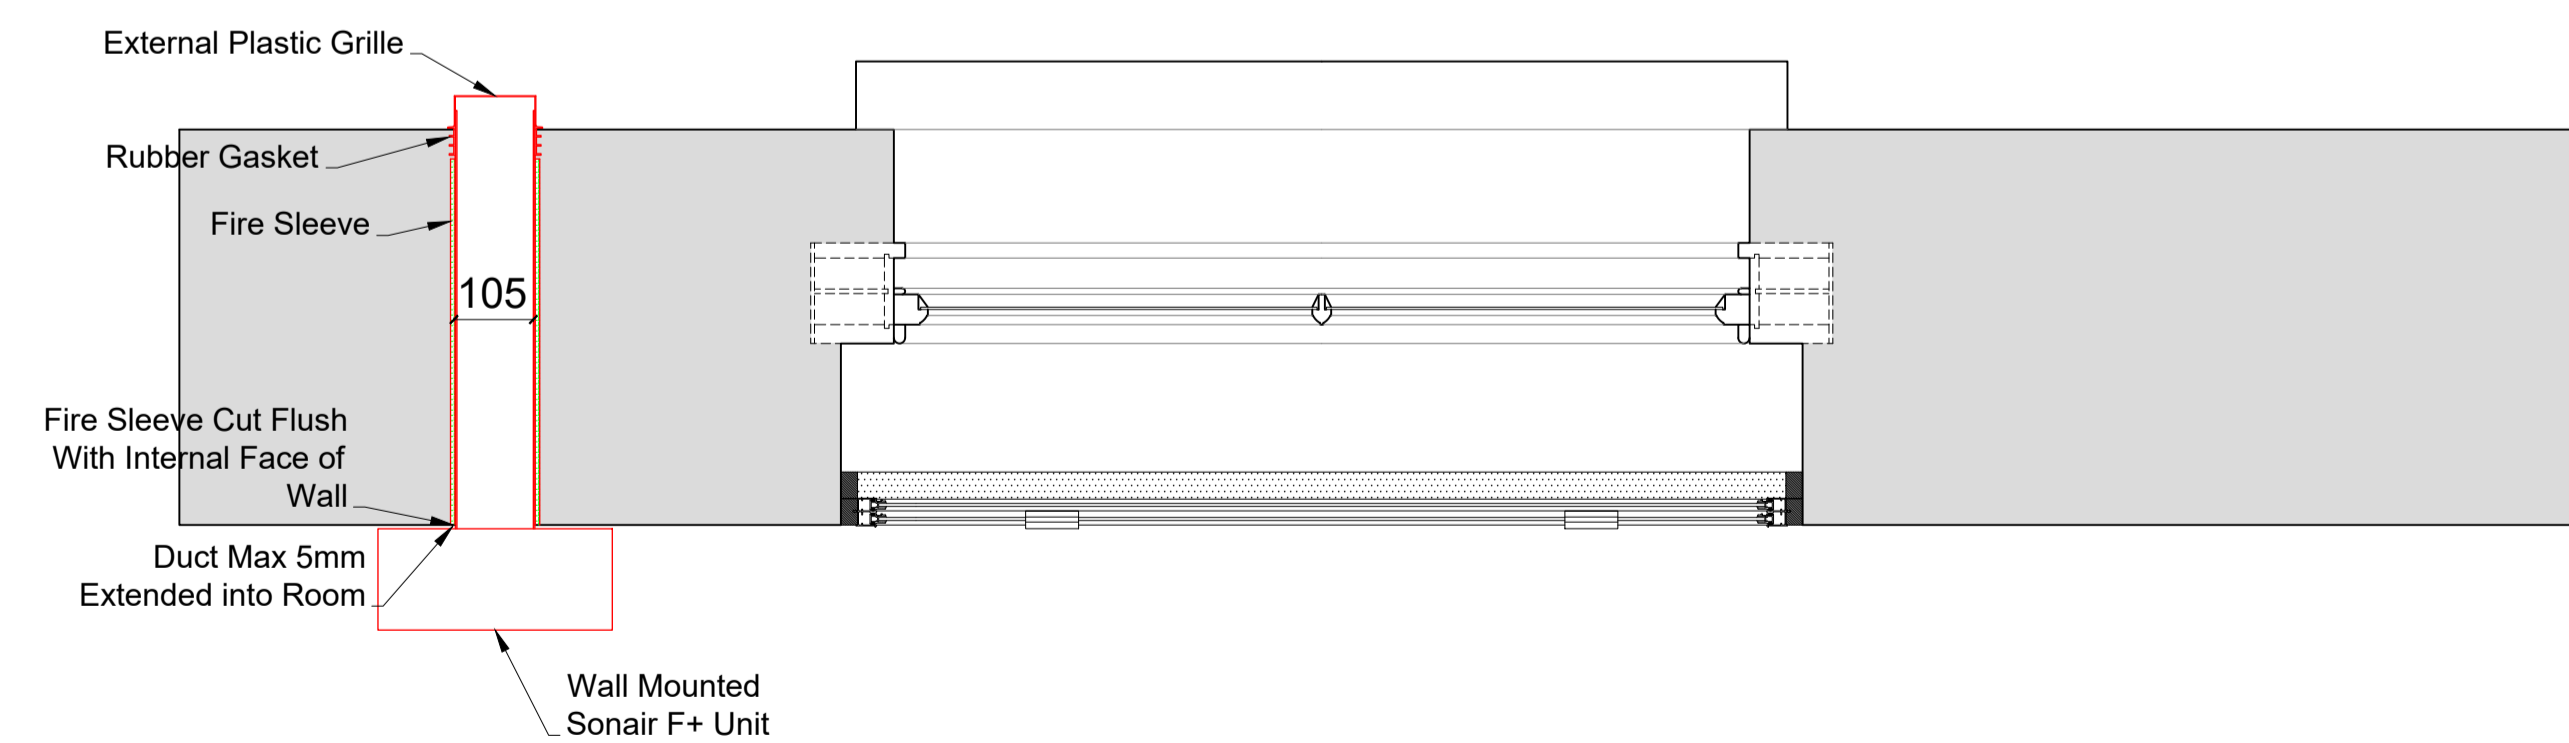

Detail of Sonair Unit

Scale: 1:5

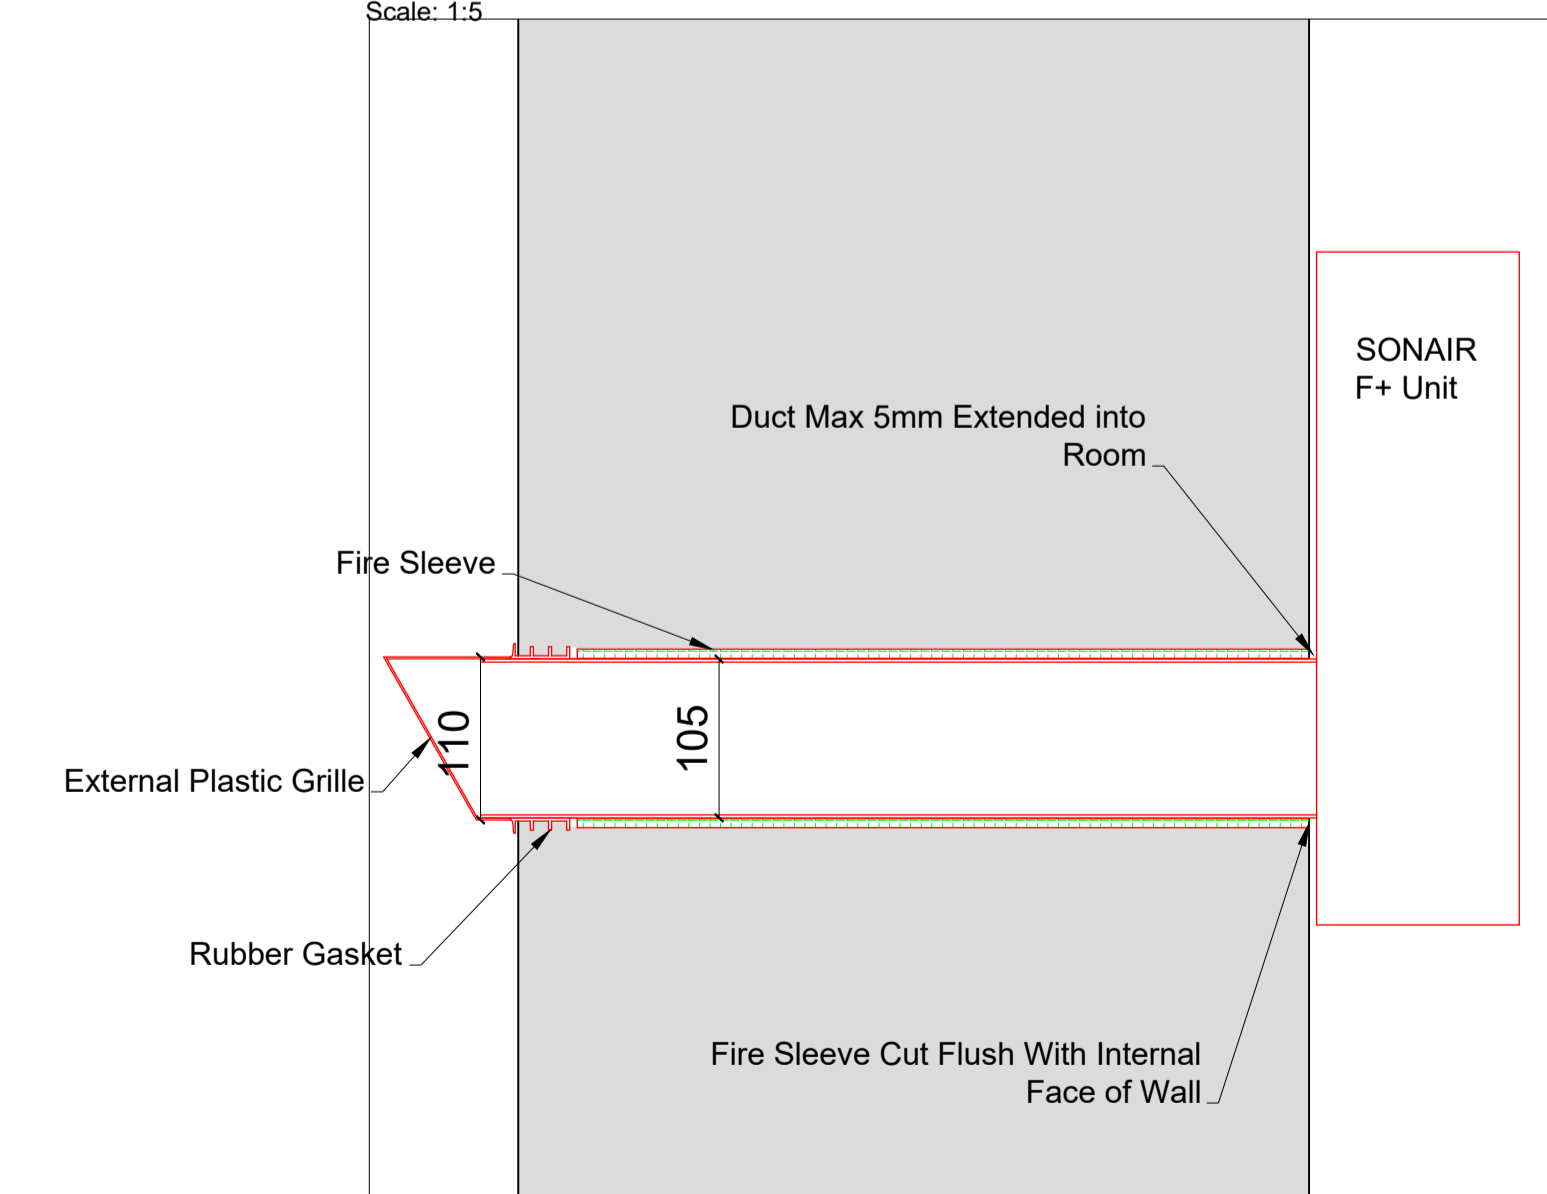

SECONDARY GLAZING SHOWN IN RED FOR VISUAL CLARITY ONLY

Revision	Date	Amendment
1.0	21-06-2019	Issued for listed building consent application
2.0	06-12-2021	Issued for listed building consent application

Do not reproduce this drawing without written permission
All dimensions are in millimetres unless stated otherwise

HS2

High Speed (HS2) Limited
1st-3rd Floor
The Podium
1 Eversholt Street
London NW1 2DN

COSTAIN SKANSKA

Costain Skanska Joint Venture
9th Floor
The Tower
1 Eversholt Street
London NW1 2DN

Site Address:
8 Mornington Crescent, London NW1


Drawing Title:
Basement - Bedroom: PROPOSED Rear Secondary Glazing Details - Sheet 2 of 3

Drawn by: AP & PB
Checked by: AP
OB
Presentation Scale: as shown @ A1


Date: 17-06-2019
Drawing No: WPI P066 NI - 8 MC -PR-BS-J-01.1
Revision: 2.0

Drawing Not For Construction


Internal Room Elevation
Scale: 1:10

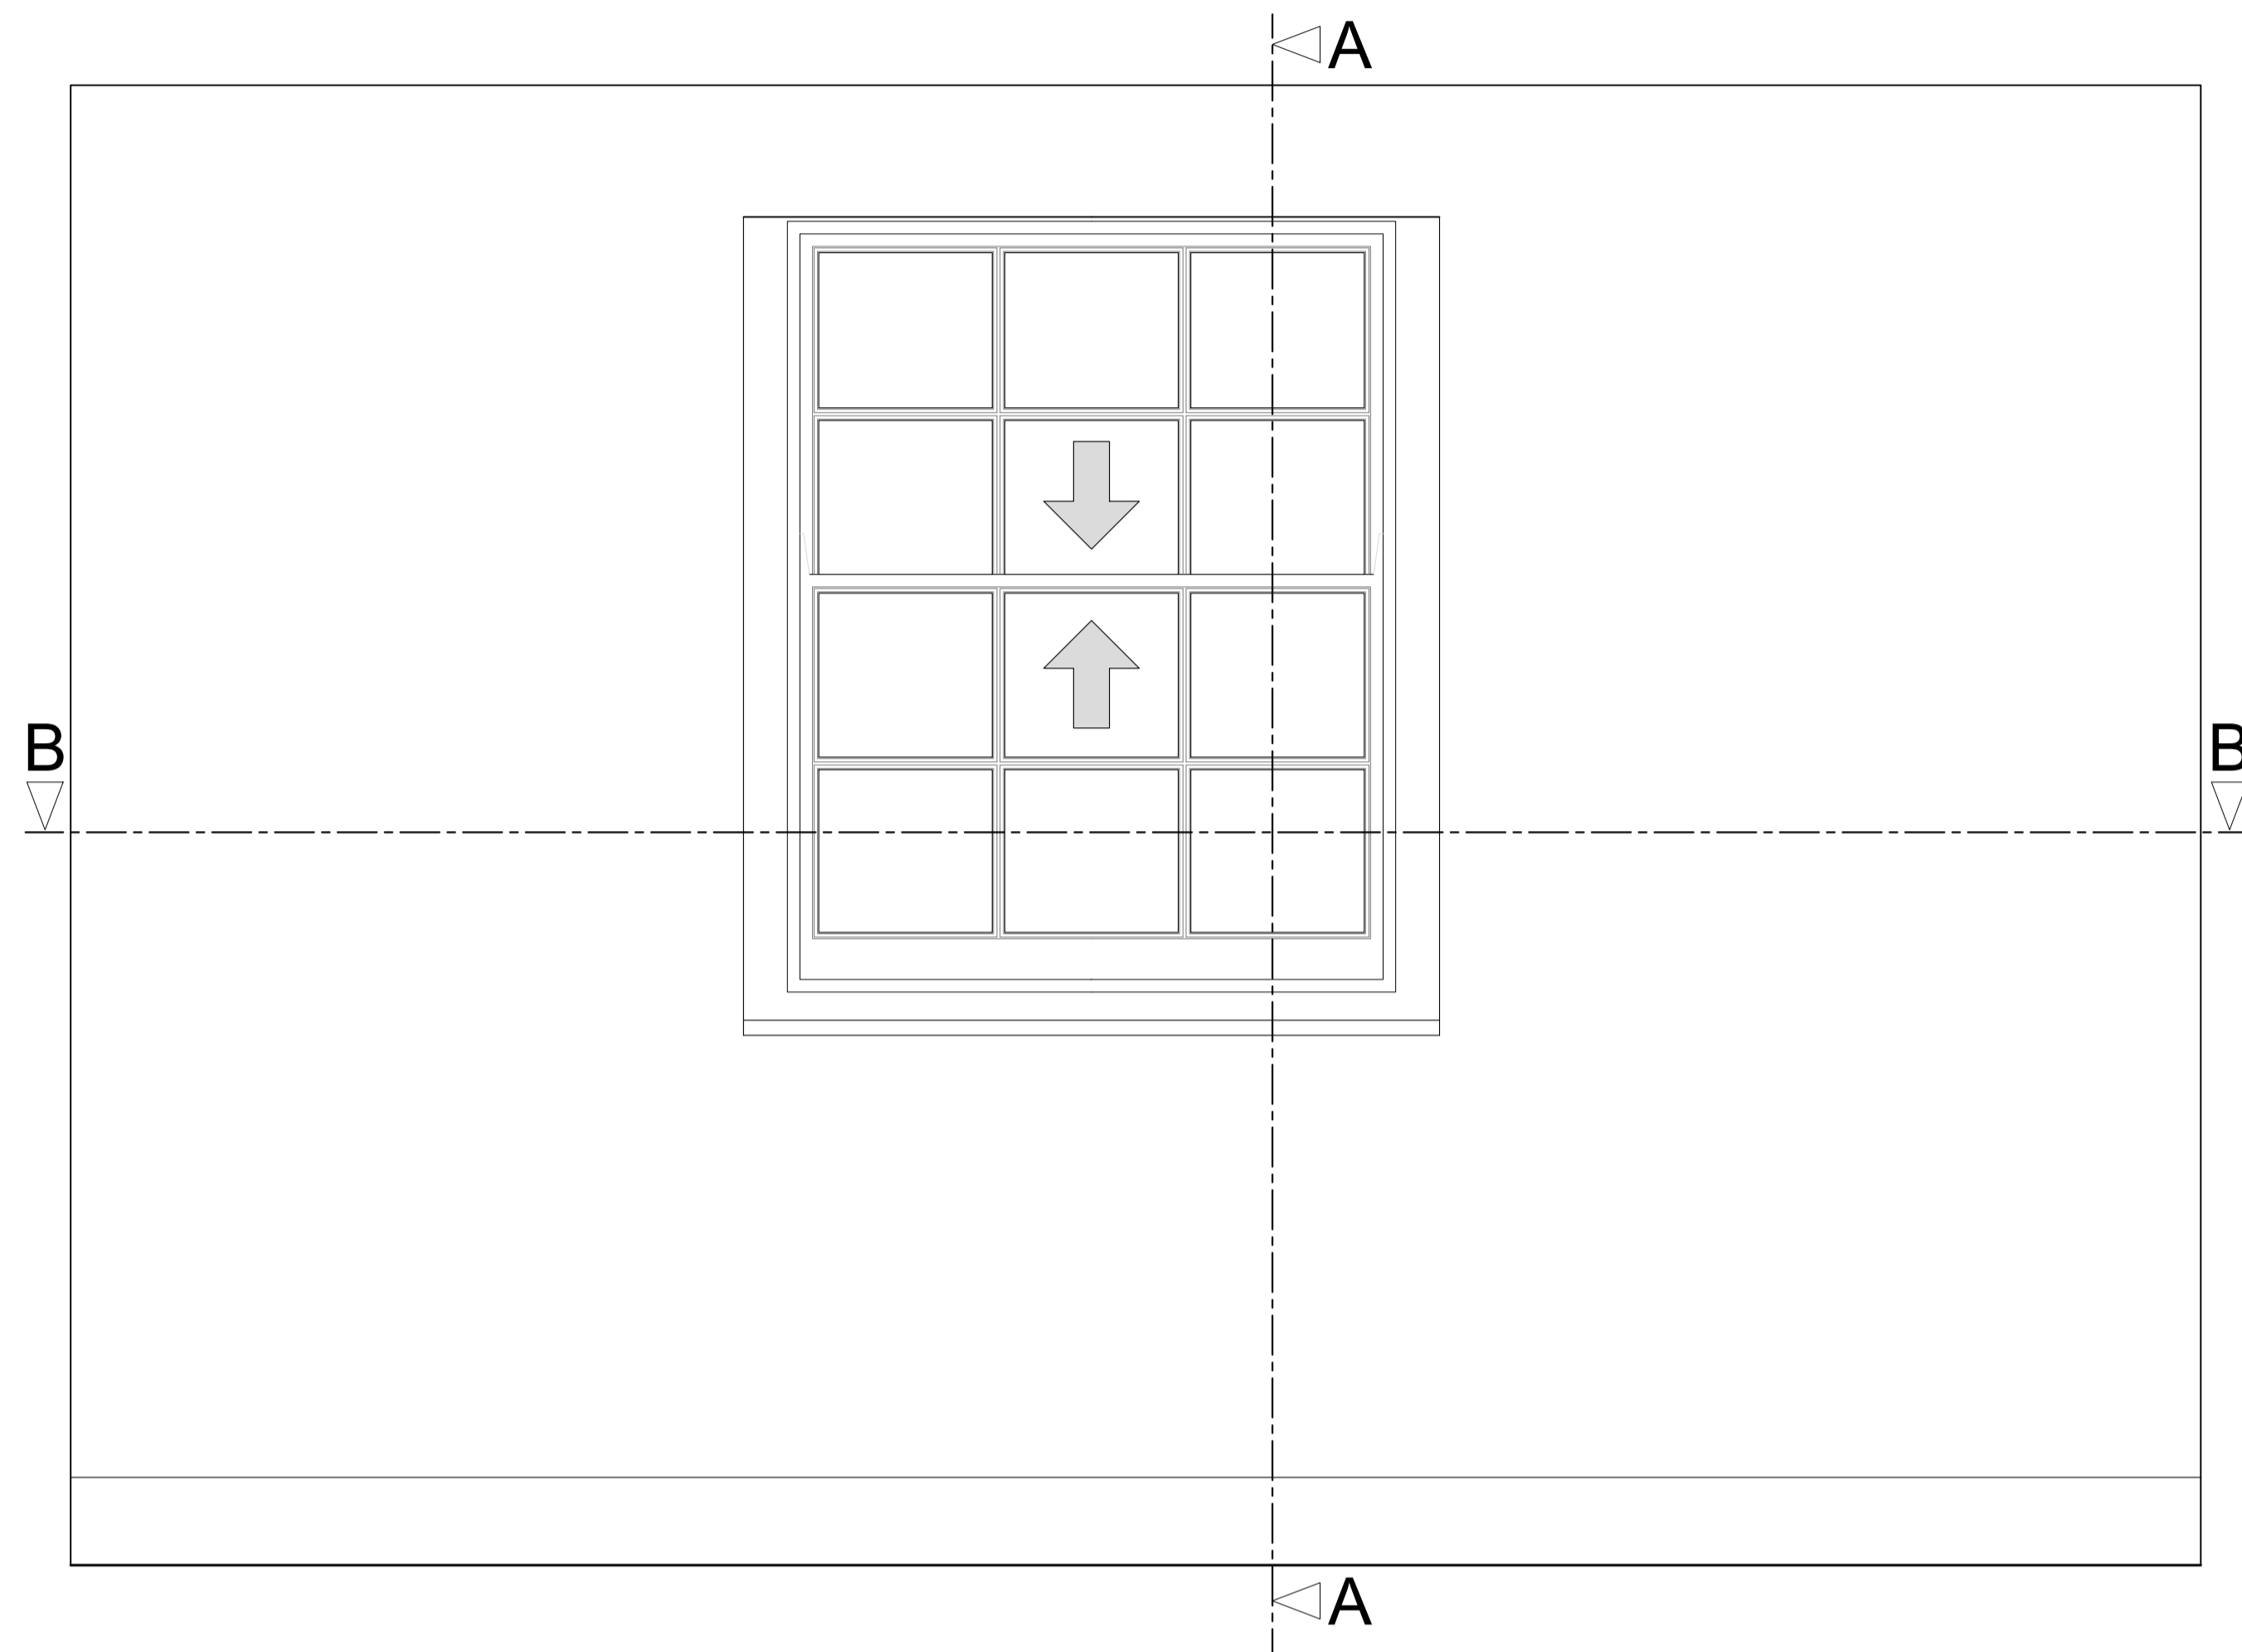

Section A-A through External Wall
Scale: 1:10

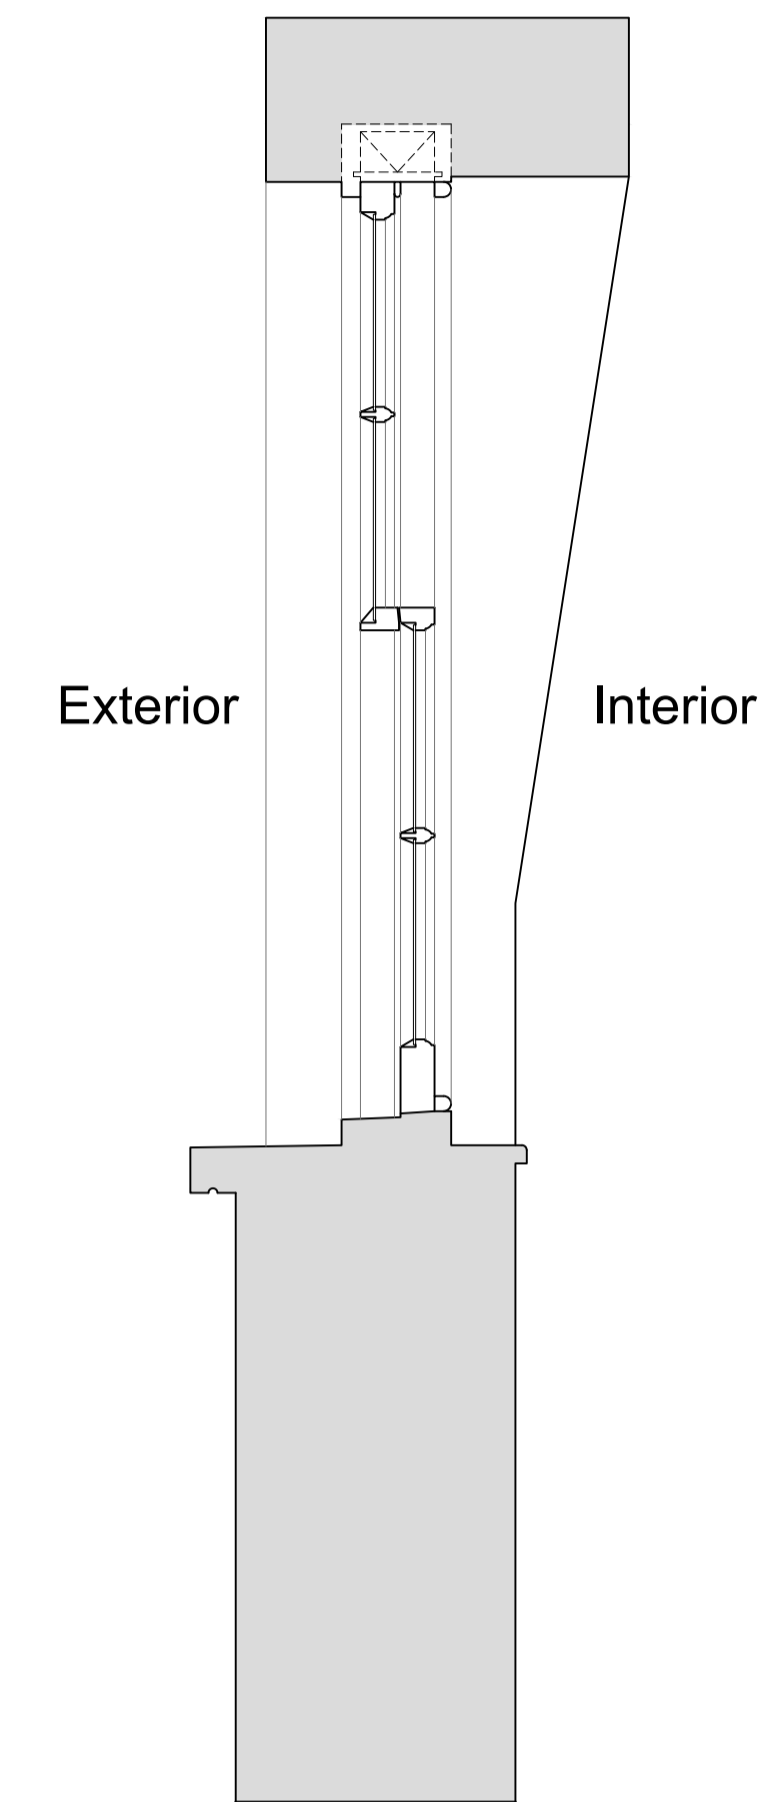

Plan Section B-B
Scale: 1:10

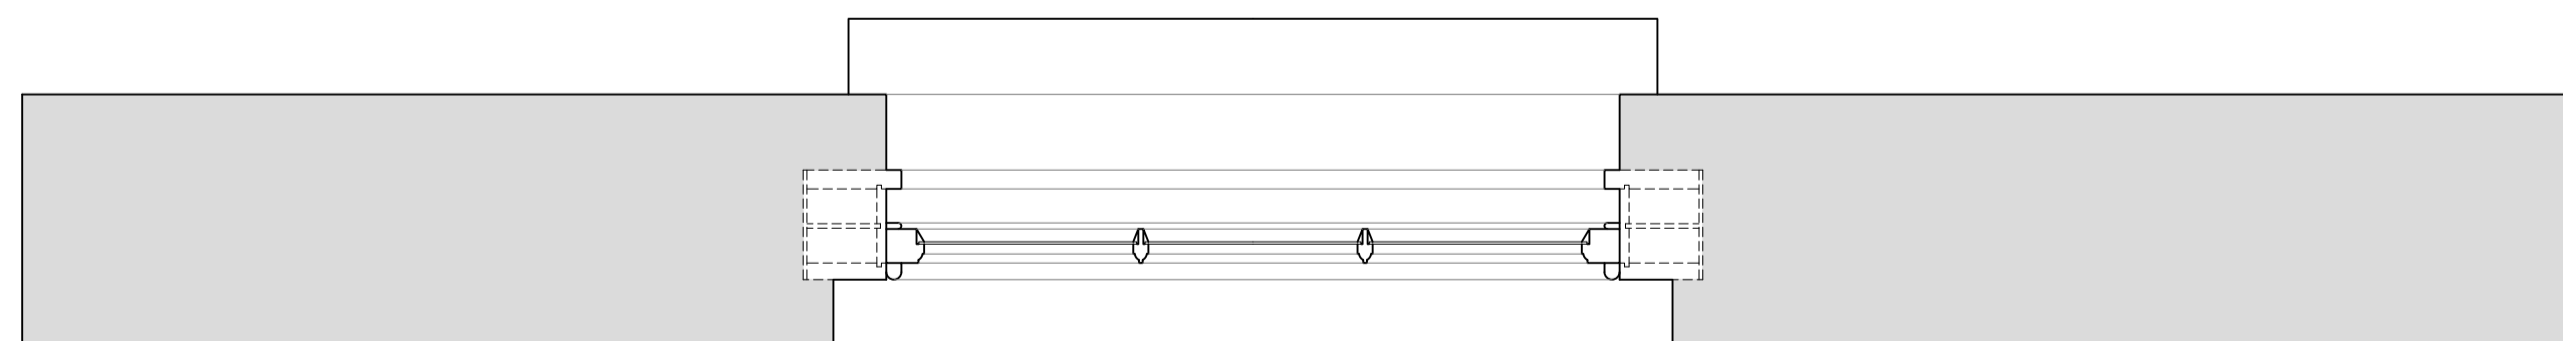

Revision	Date	Amendment
1.0	21-06-2019	Issued for listed building consent application
2.0	06-12-2021	Issued for listed building consent application

Do not reproduce this drawing without written permission
All dimensions are in millimetres unless stated otherwise

HS2

High Speed (HS2) Limited
1st-3rd Floor
The Podium
1 Eversholt Street
London NW1 2DN

COSTAIN SKANSKA

Costain Skanska Joint Venture
9th Floor
The Tower
1 Eversholt Street
London NW1 2DN

Site Address:
8 Mornington Crescent, London NW1

Drawing Title:
Third Floor - Bedroom: EXISTING Rear Window Joinery Details -
Sheet 1 of 3


Survised by: AP & PB
Drawn by: AP
Checked by: OB
Presentation Scale: as shown @ A1

Date: 17-06-2019
Drawing No: WPI P066 NI - 8 MC -EX-TF-J-02
Revision: 2.0

Drawing Not For Construction


Internal Room Elevation with Secondary Glazing Installed

Scale: 1:10

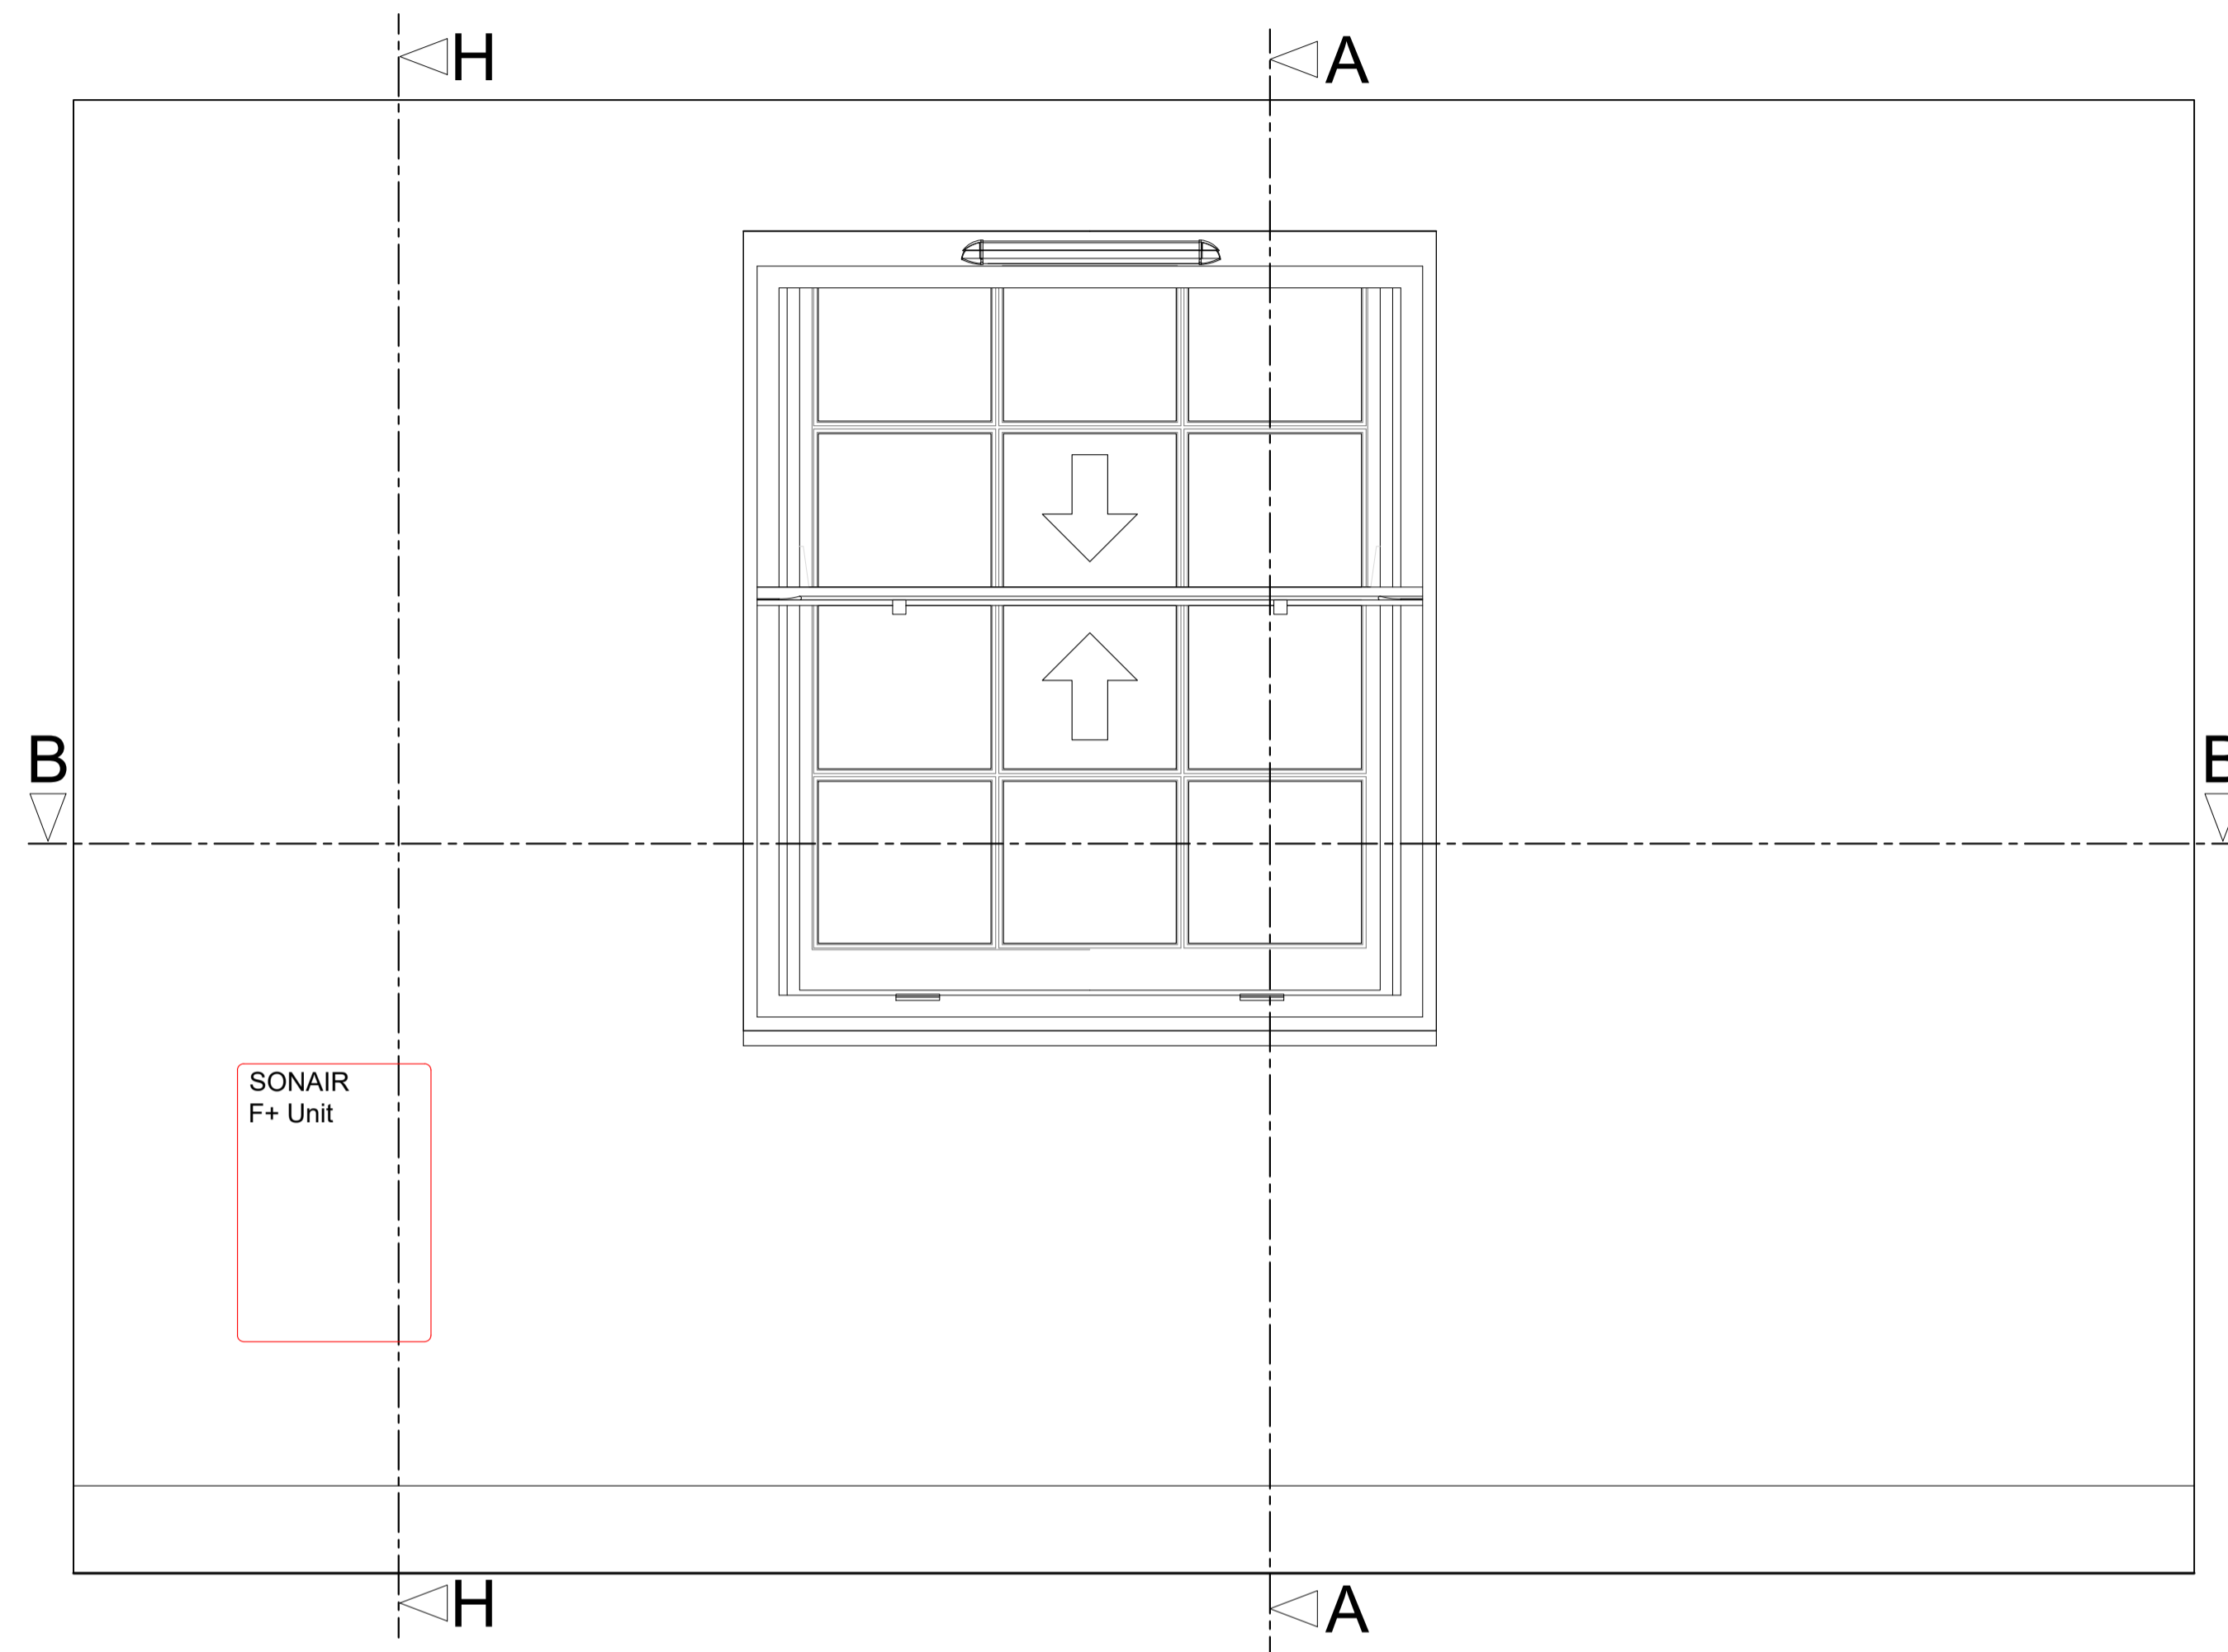


Section A-A through External Wall with Secondary Glazing Installed

Scale: 1:10

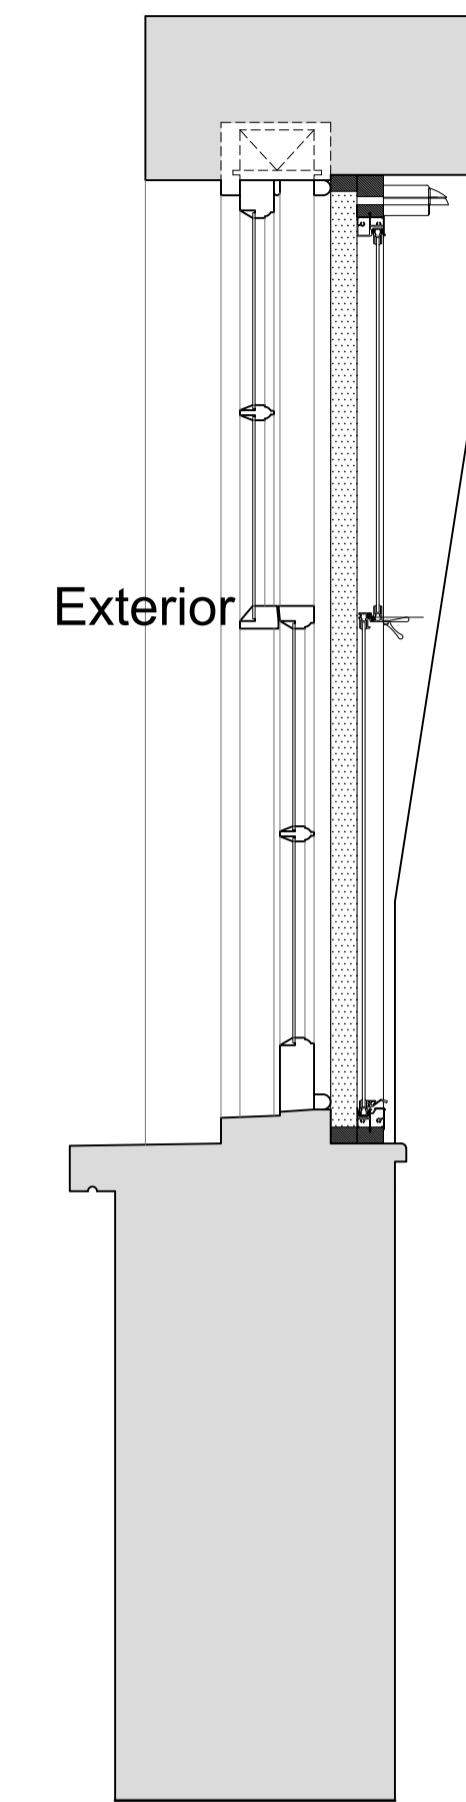


Section H-H through External Wall with Mechanical Ventilation Installed

Scale: 1:10

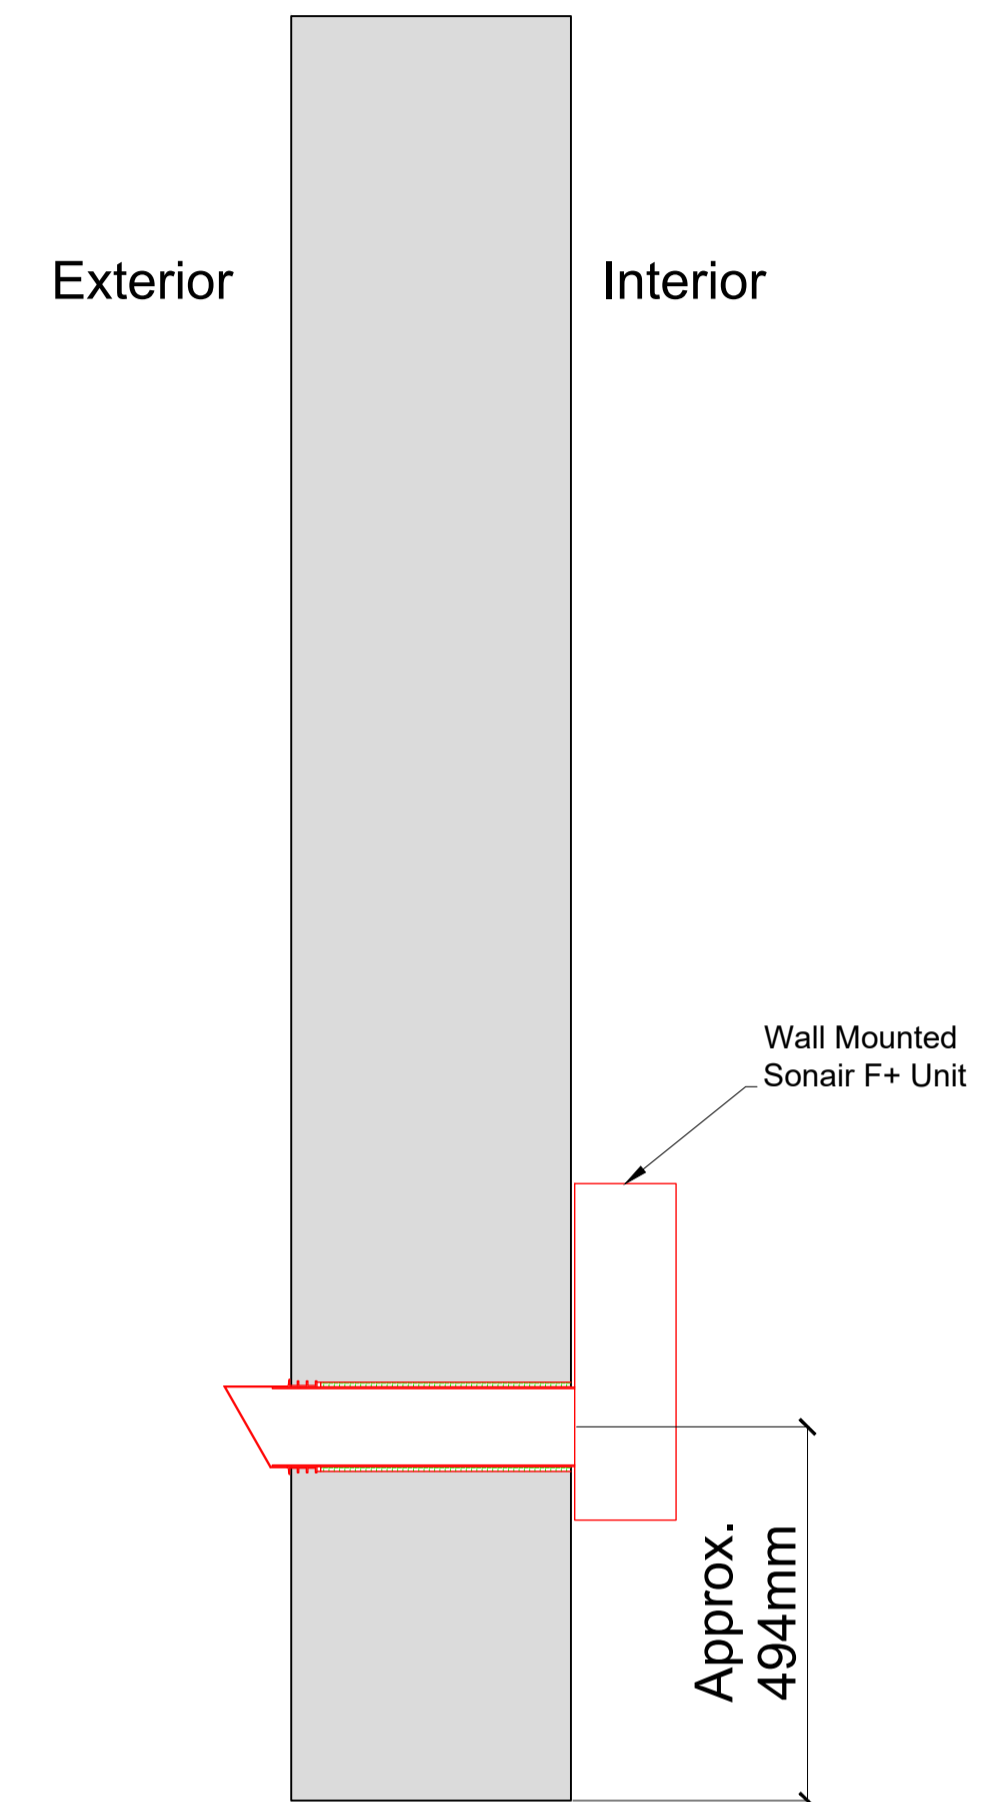


Plan Section B-B with Secondary Glazing Installed

Scale: 1:10

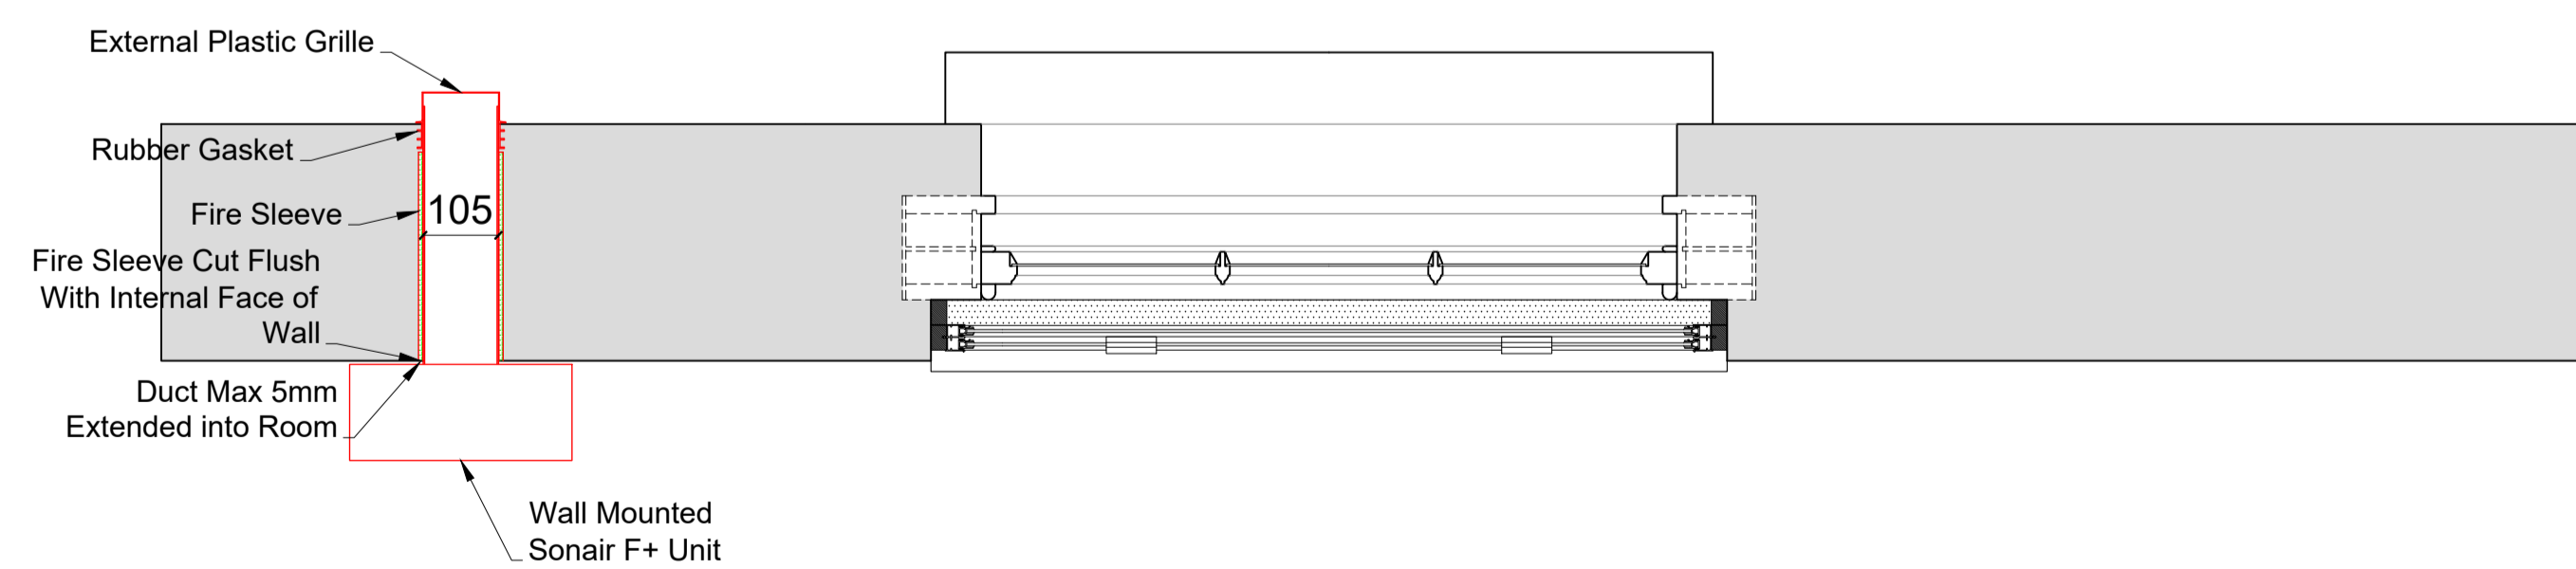

Detail of Sonair Unit

Scale: 1:5

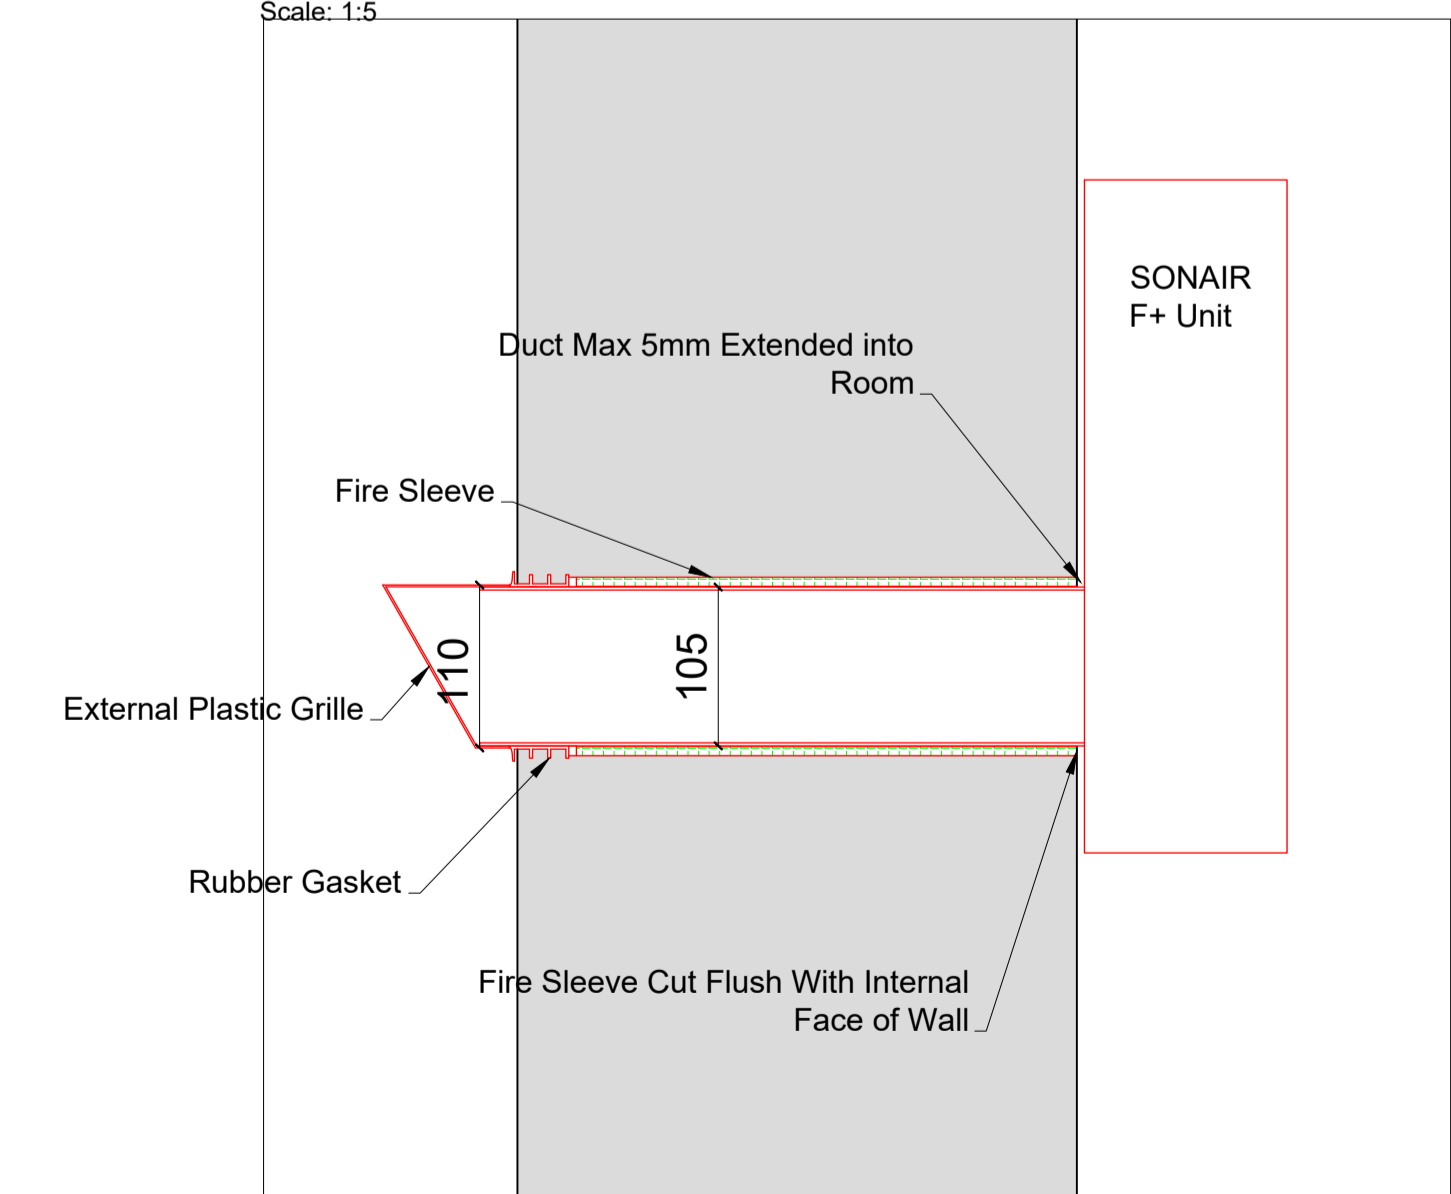

SECONDARY GLAZING SHOWN IN RED FOR VISUAL CLARITY ONLY

Revision	Date	Amendment
1.0	21-06-2019	Issued for listed building consent application
2.0	06-12-2021	Issued for listed building consent application

Do not reproduce this drawing without written permission
All dimensions are in millimetres unless stated otherwise

HS2

High Speed (HS2) Limited
1st-3rd Floor
The Podium
1 Eversholt Street
London NW1 2DN

COSTAIN SKANSKA

Costain Skanska Joint Venture
9th Floor
The Tower
1 Eversholt Street
London NW1 2DN

Site Address:
8 Mornington Crescent, London NW1

Drawing Title:
Third Floor - Bedroom: PROPOSED Rear Secondary Glazing Details - Sheet 2 of 3


Survised by: AP & PB
Drawn by: AP
Checked by: OB
Presentation Scale: as shown @ A1

Date: 17-06-2019
Drawing No: WPI P066 NI - 8 MC -PR-TF-J-02.1
Revision: 2.0

Drawing Not For Construction


Internal Room Elevation

Scale: 1:10

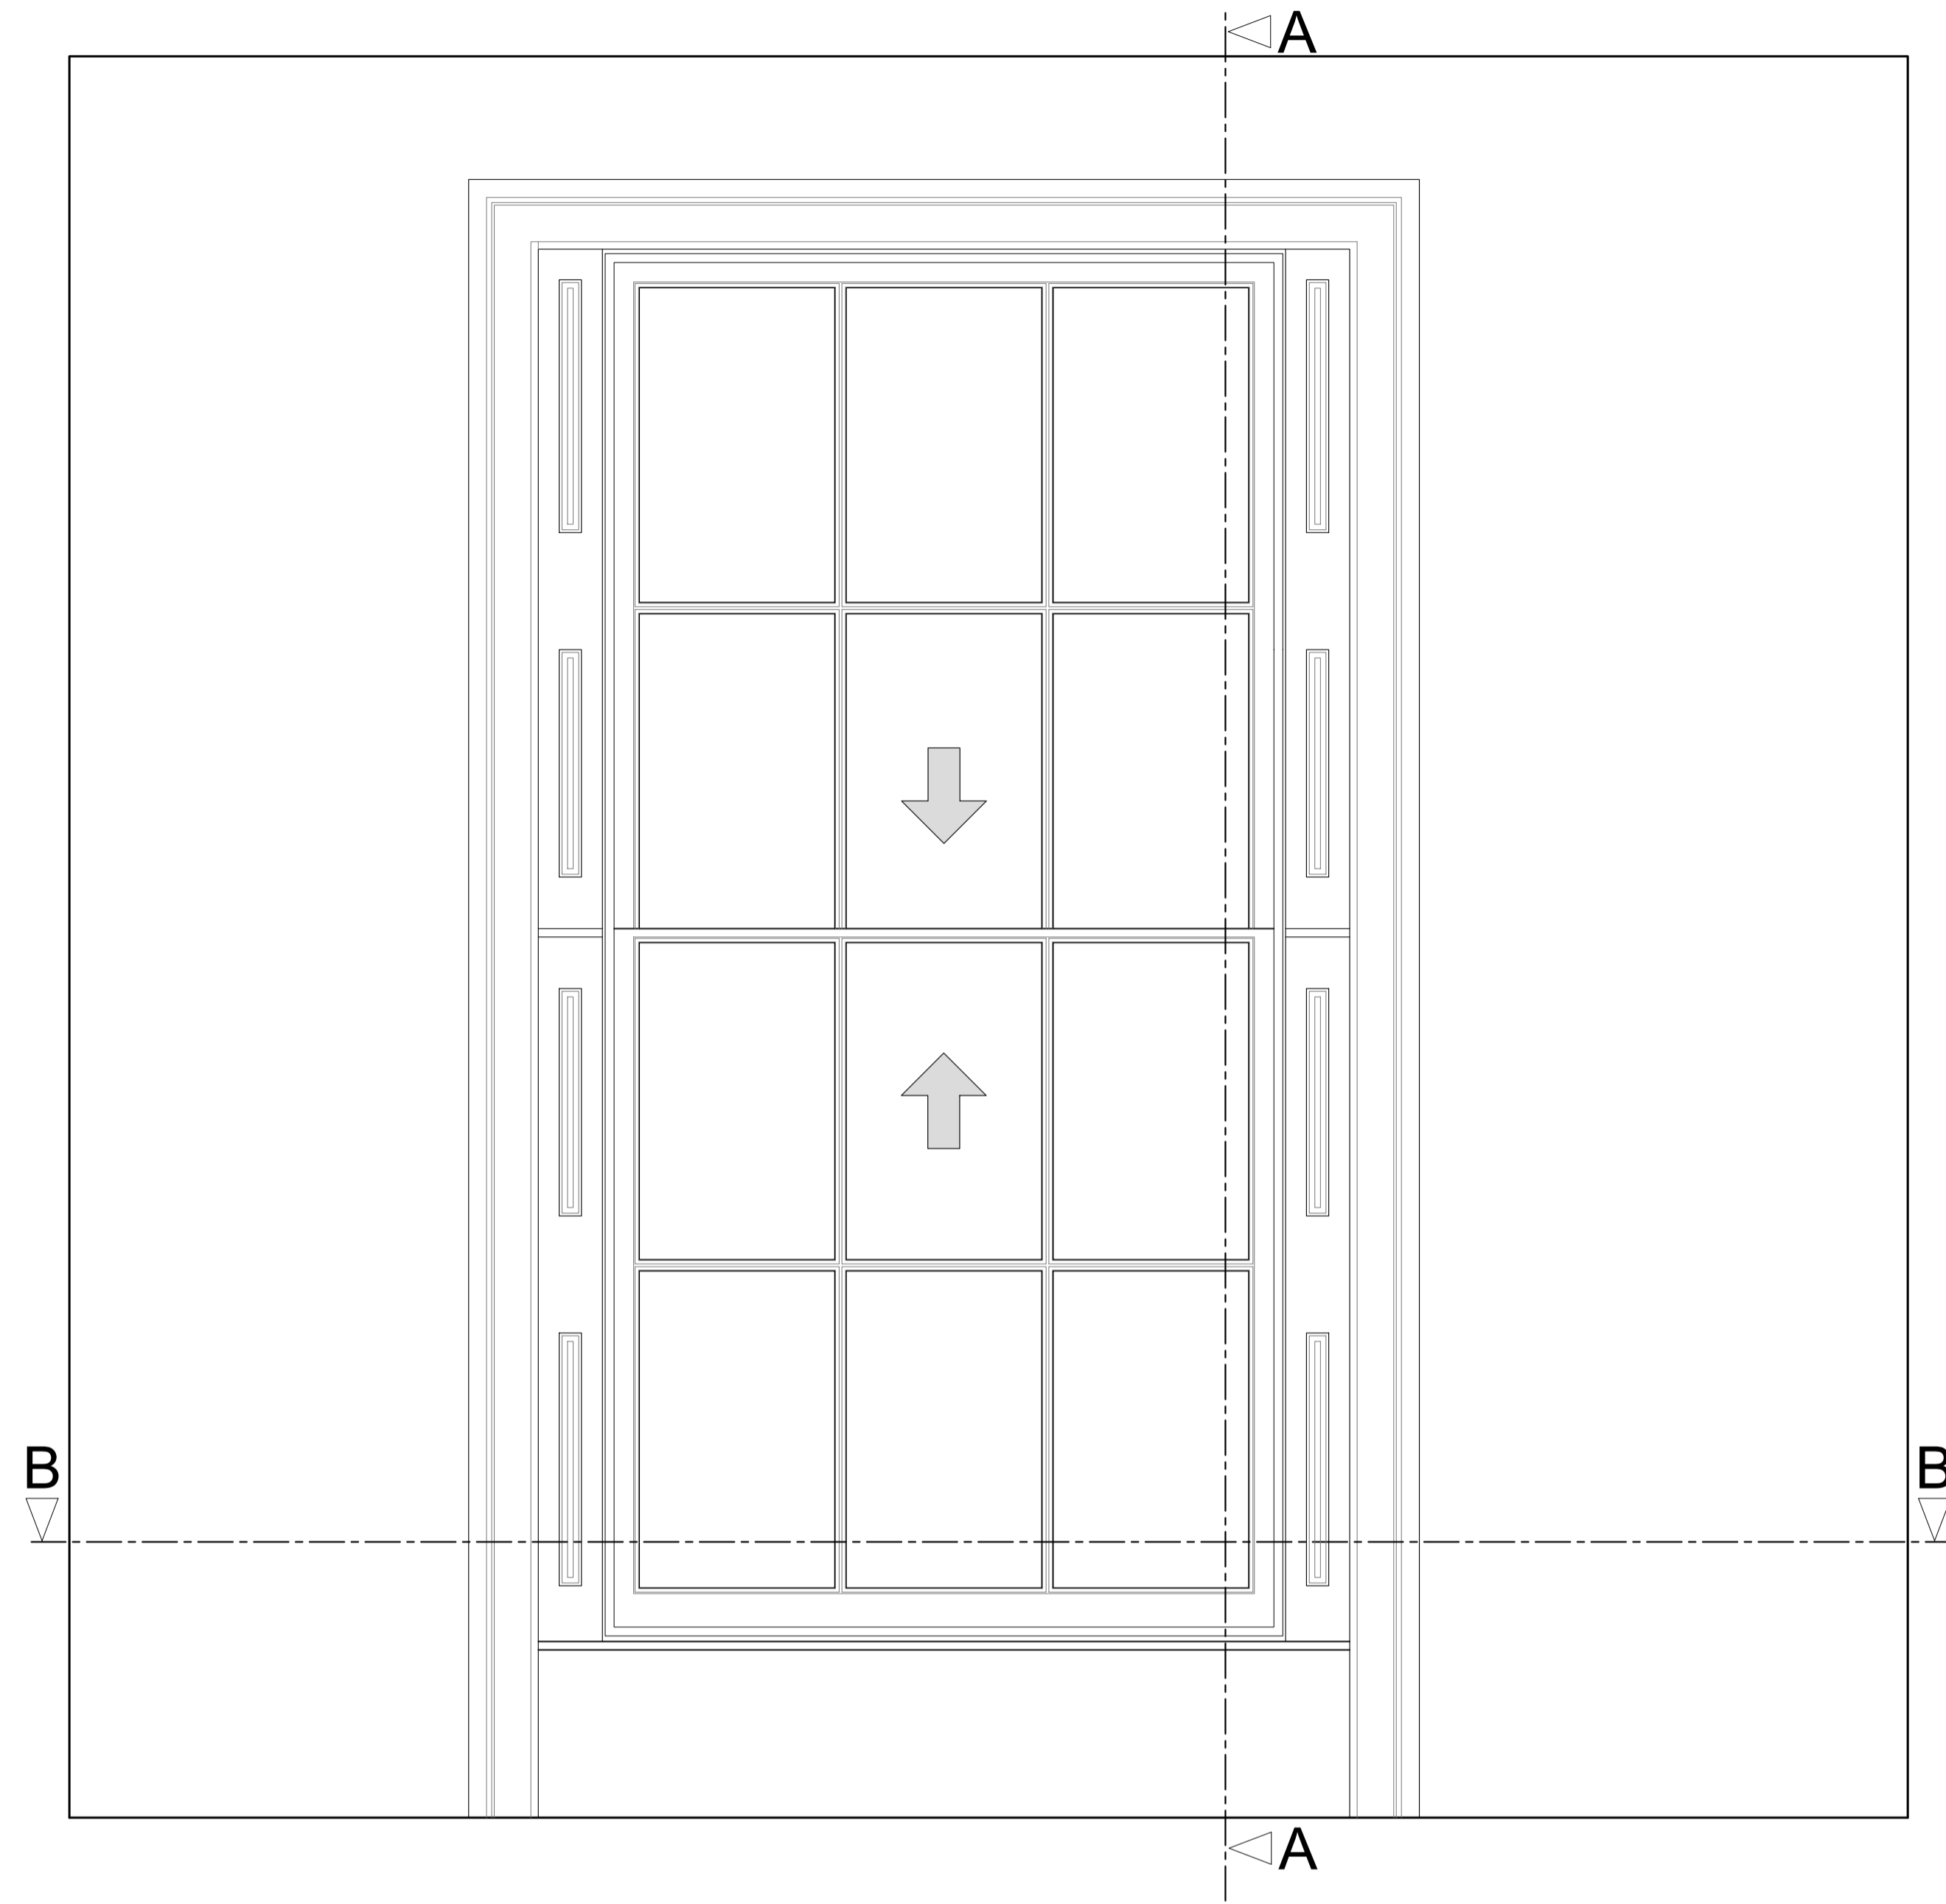


Section A-A through External Wall

Scale: 1:10

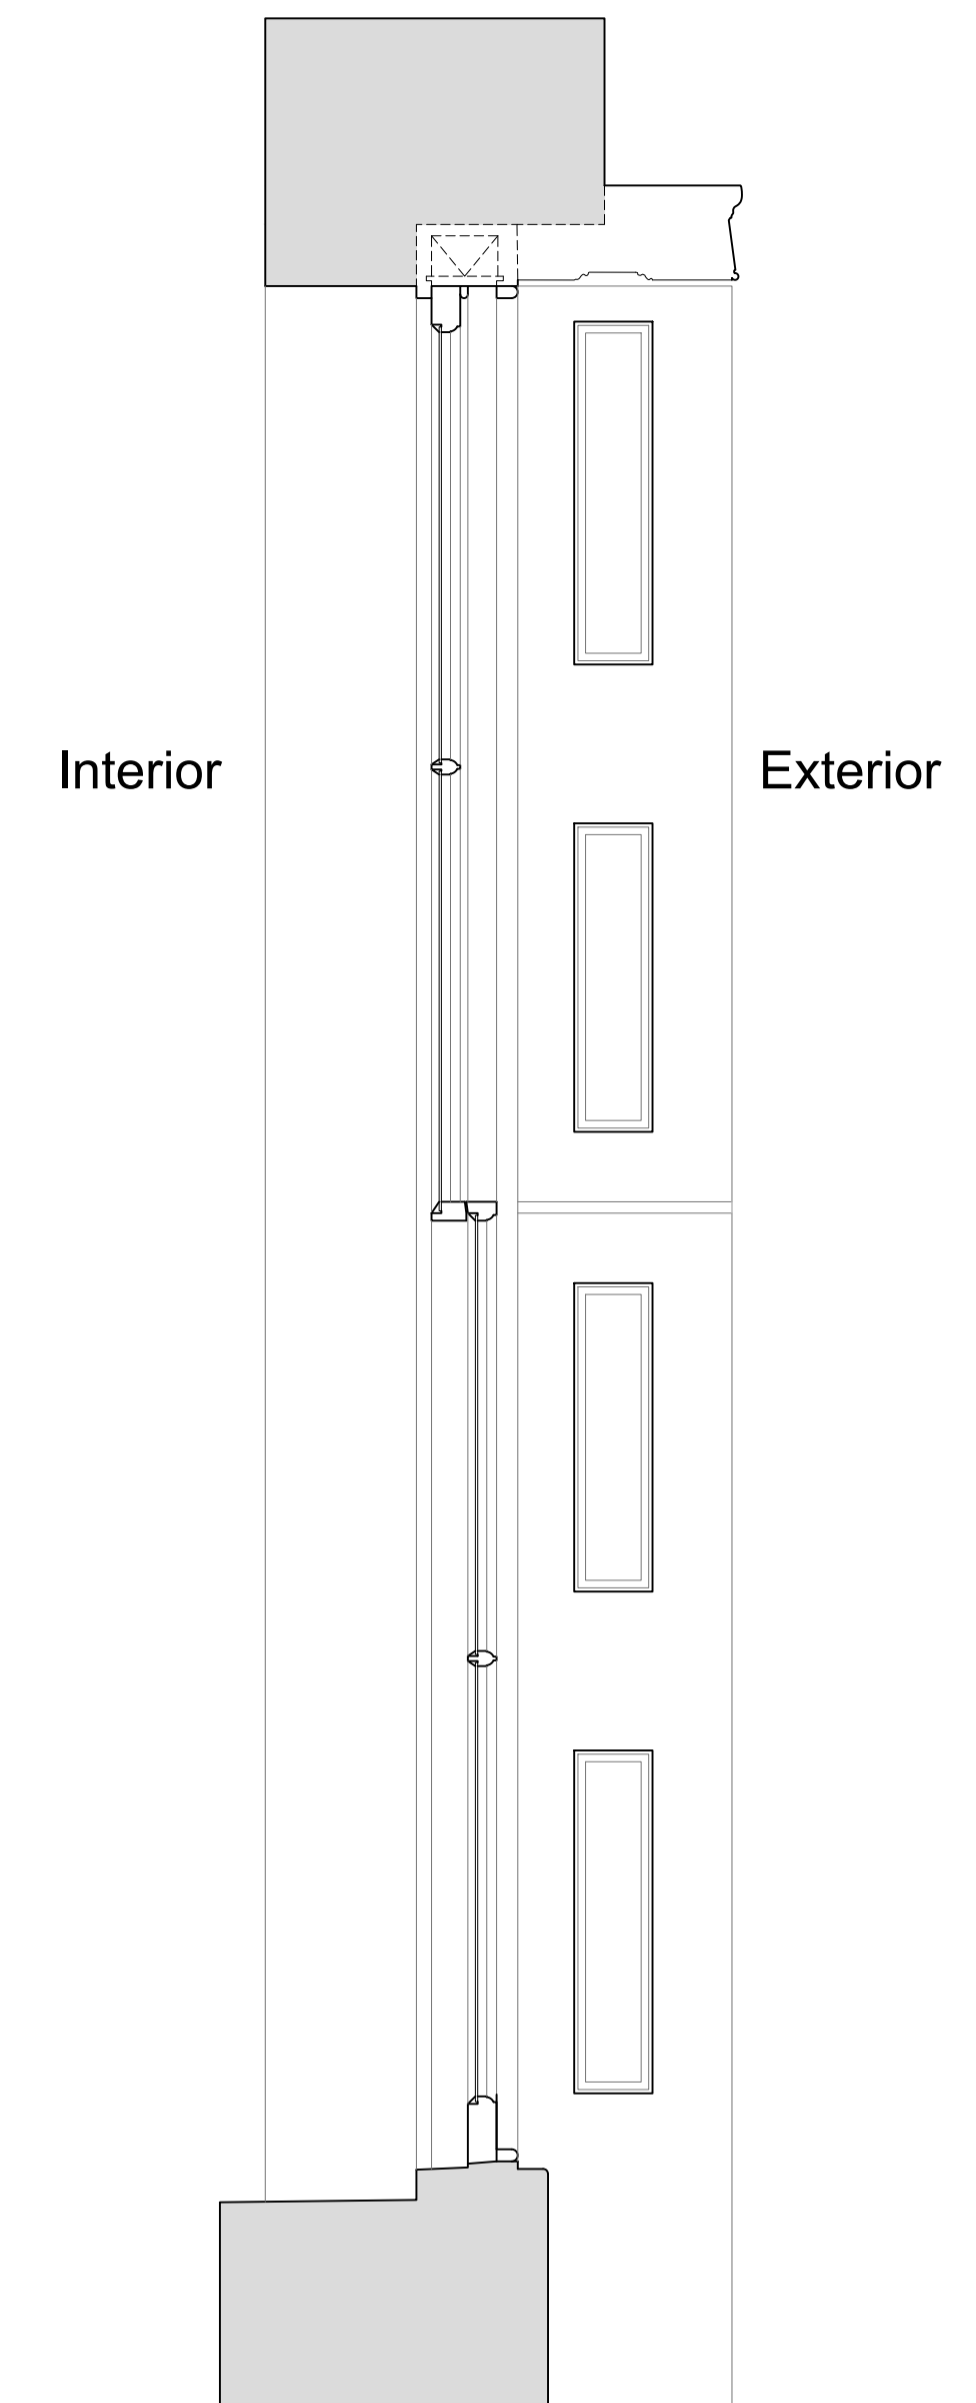

Plan Section B-B

Scale: 1:10

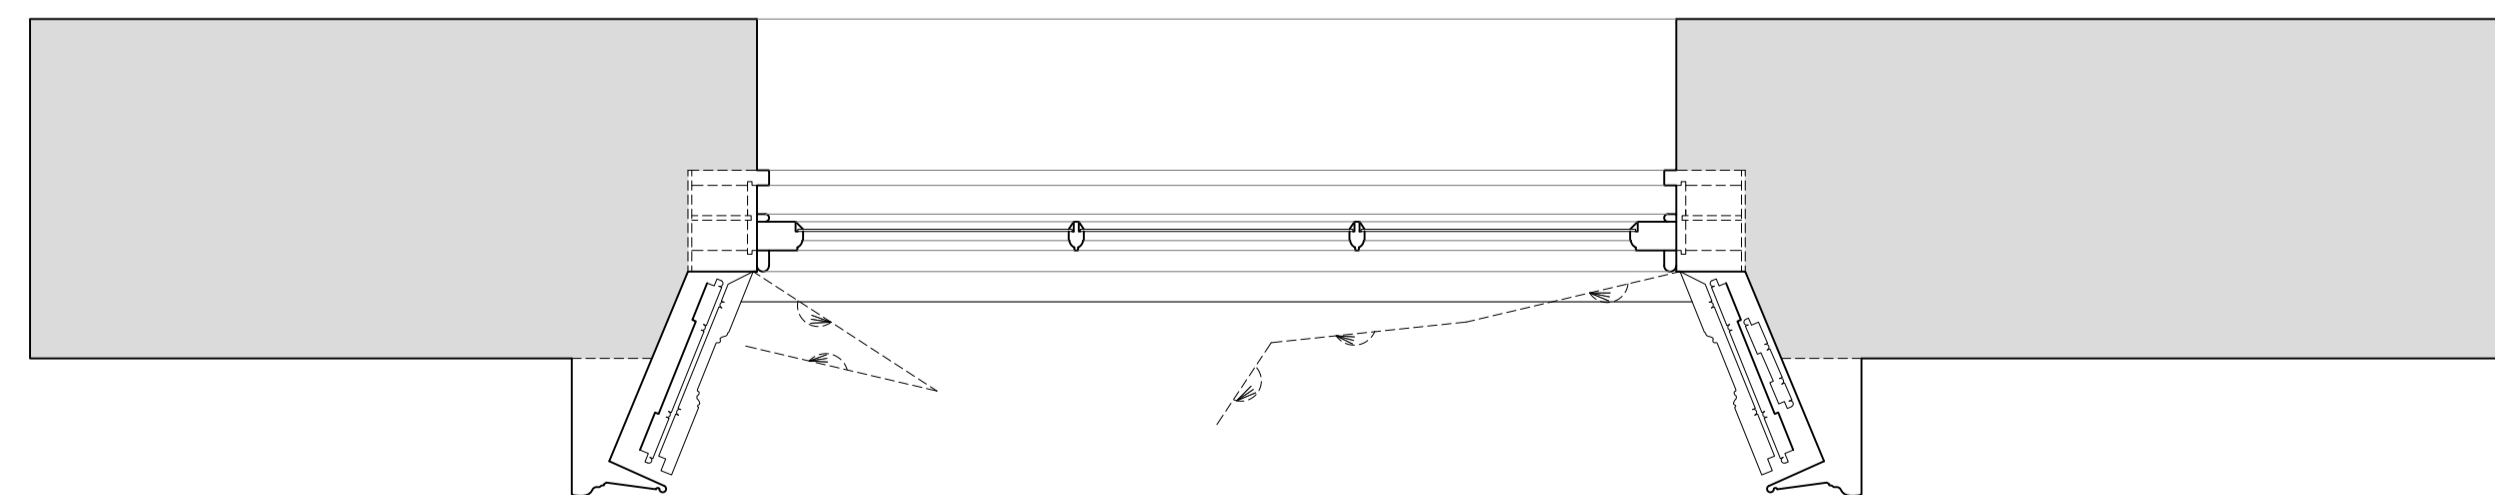

Revision	Date	Amendment
1.0	06-12-2021	Issued for listed building consent application

Do not reproduce this drawing without written permission
All dimensions are in millimetres unless stated otherwise

Drawing Not For Construction

HS2

High Speed (HS2) Limited
1st-3rd Floor
The Podium
1 Eversholt Street
London NW1 2DN

COSTAIN SKANSKA

Costain Skanska Joint Venture
9th Floor
The Tower
1 Eversholt Street
London NW1 2DN

Site Address:
8 Mornington Crescent, London NW1


Drawing Title:
First Floor: EXISTING Rear Window Joinery Details -
Sheet 1 of 3

Survised by: AP Drawn by: AP Checked by: OB Presentation Scale: as shown @ A1

Date: 06-12-2019 Drawing No: WPI P066 NI - 8 MC -EX-FF-J-03 Revision: 1.0


Internal Room Elevation with Secondary Glazing Installed

Scale: 1:10

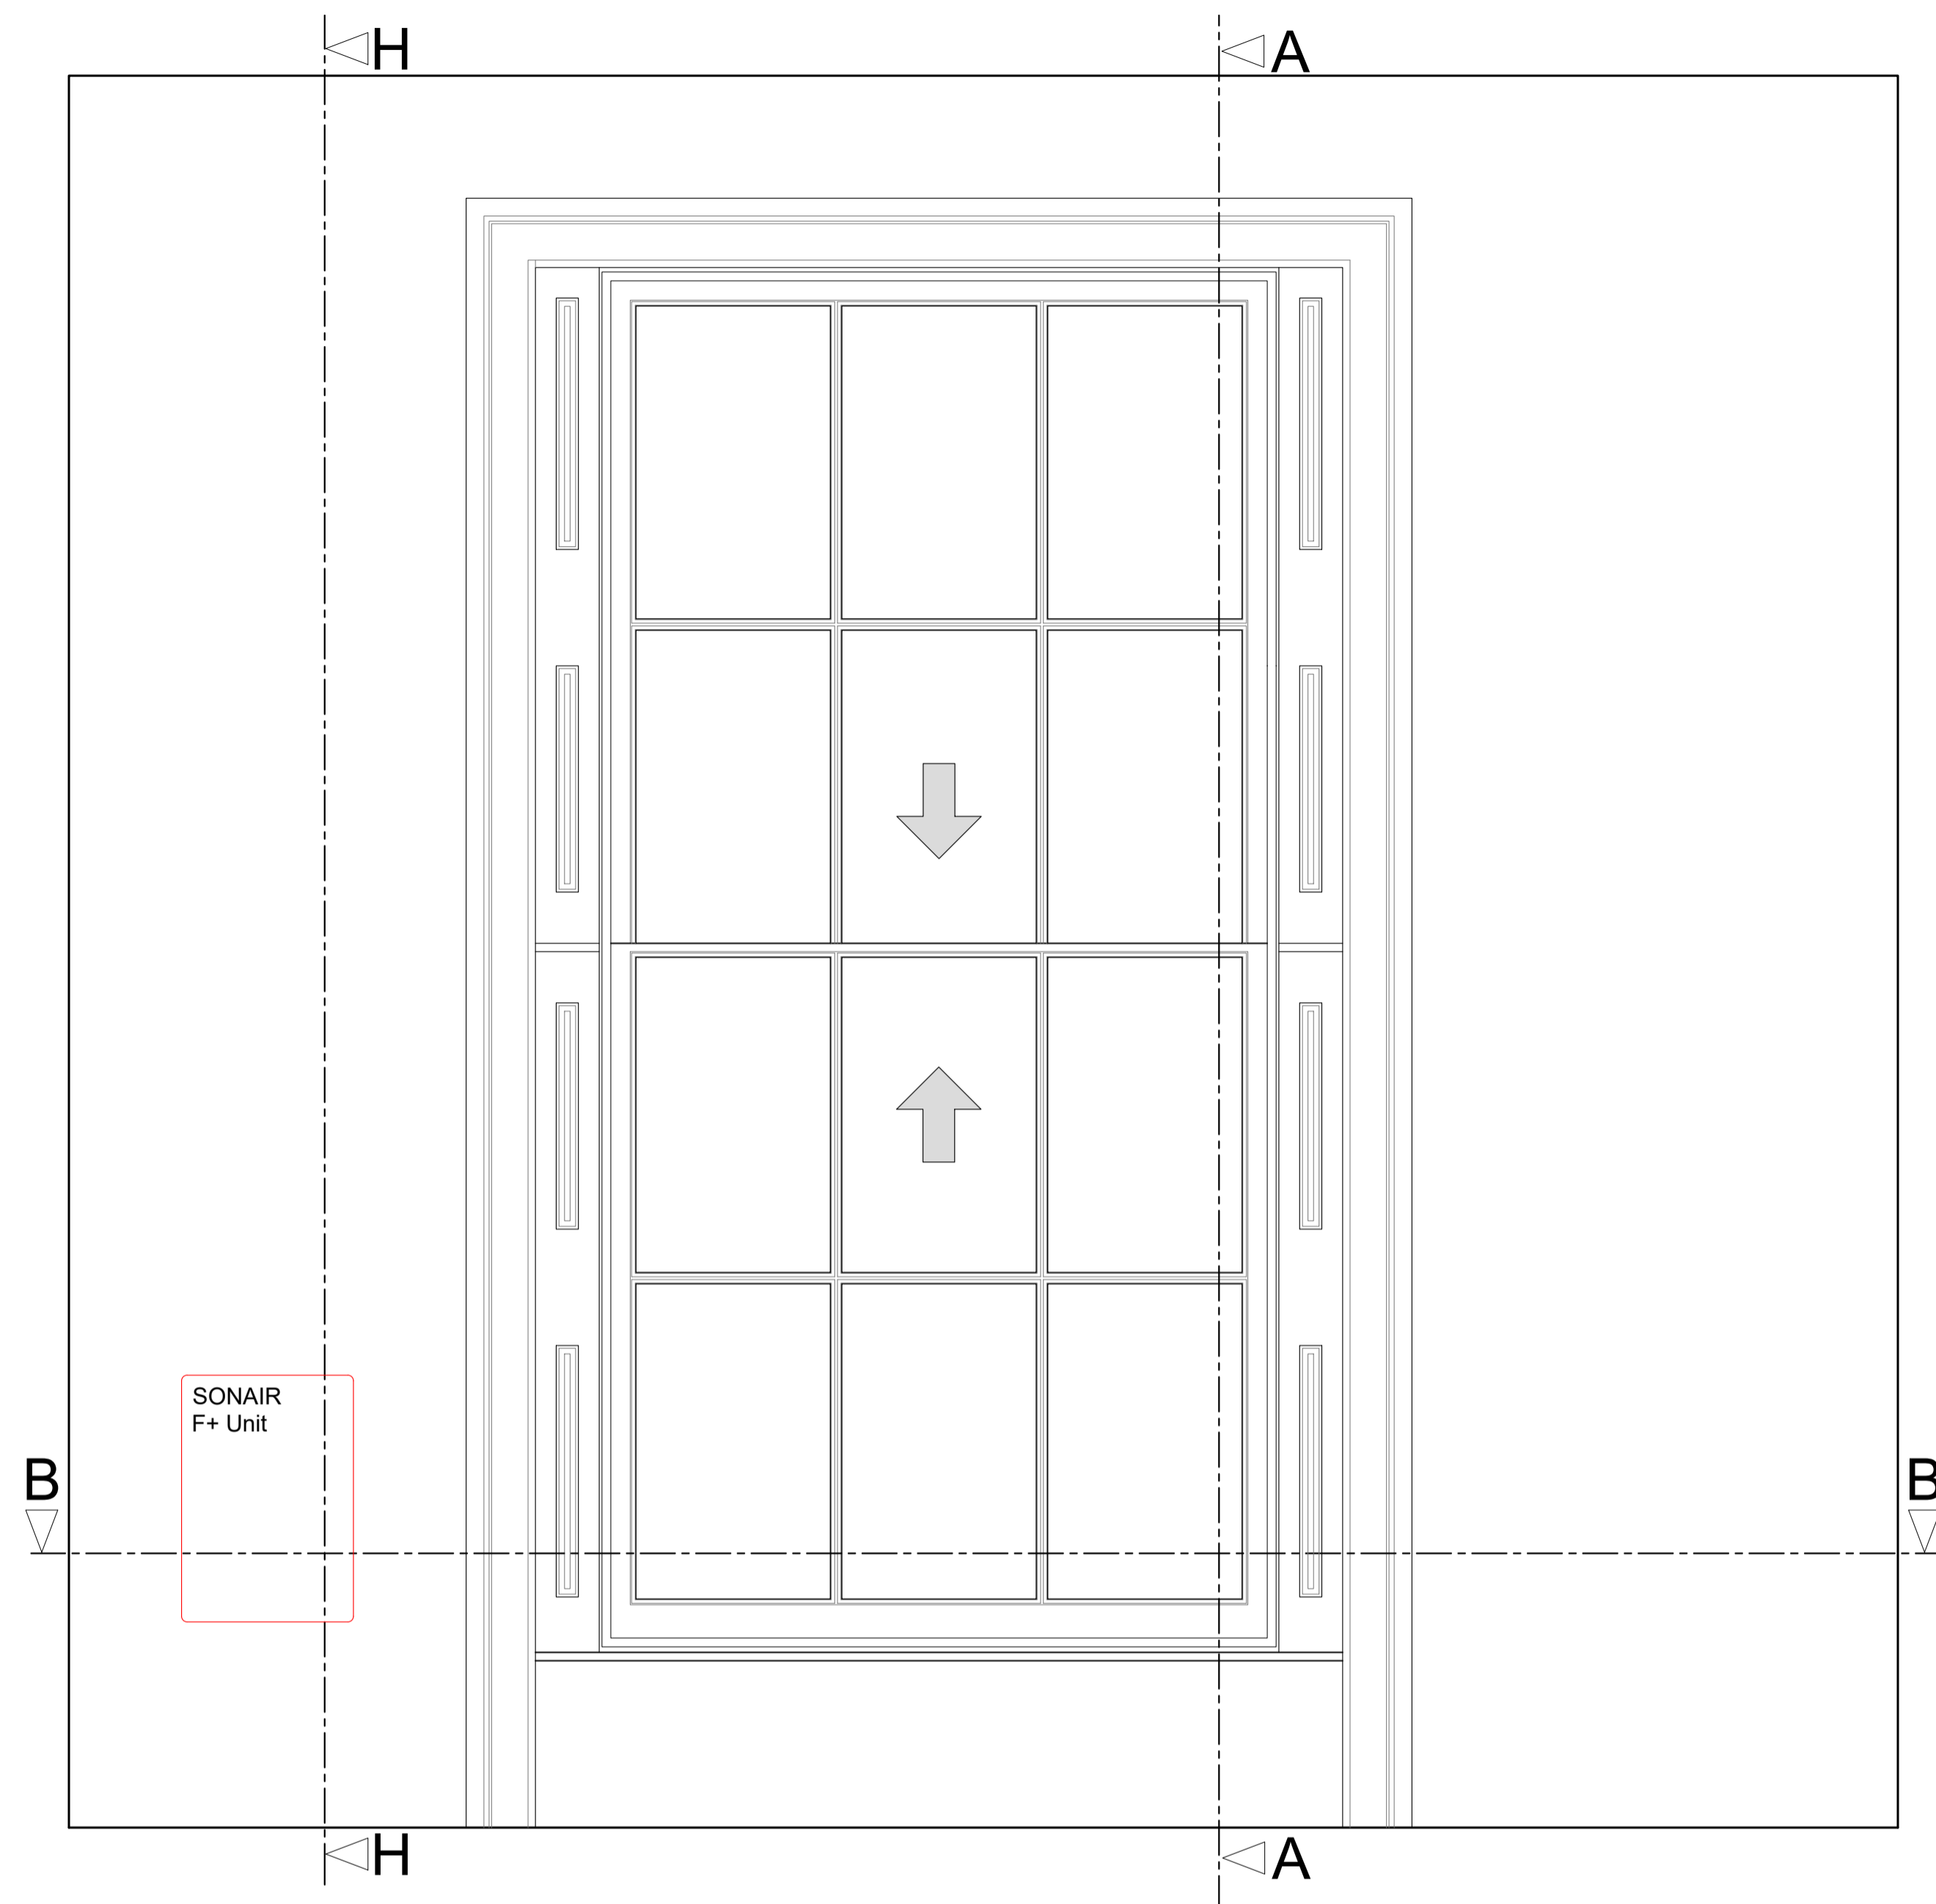


Section A-A through External Wall with Secondary Glazing Installed

Scale: 1:10

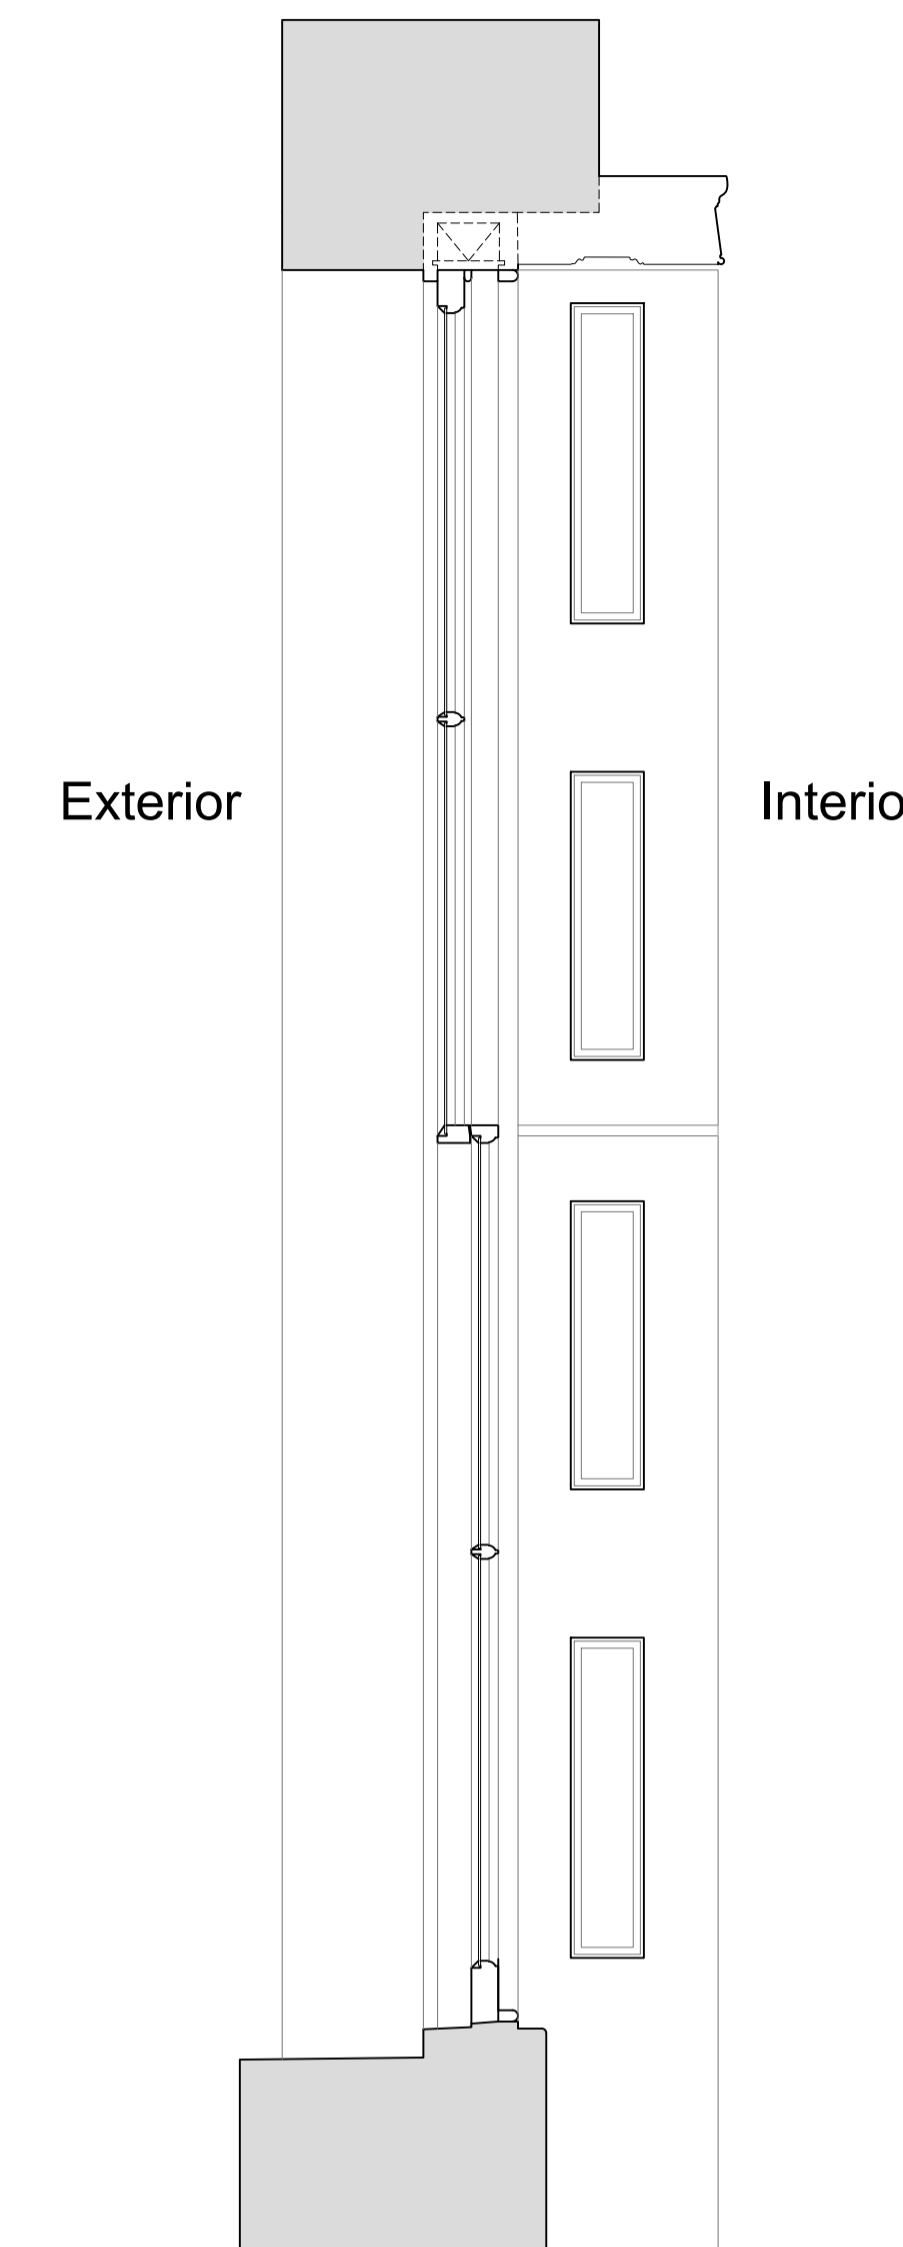


Section H-H through External Wall with Mechanical Ventilation Installed

Scale: 1:10

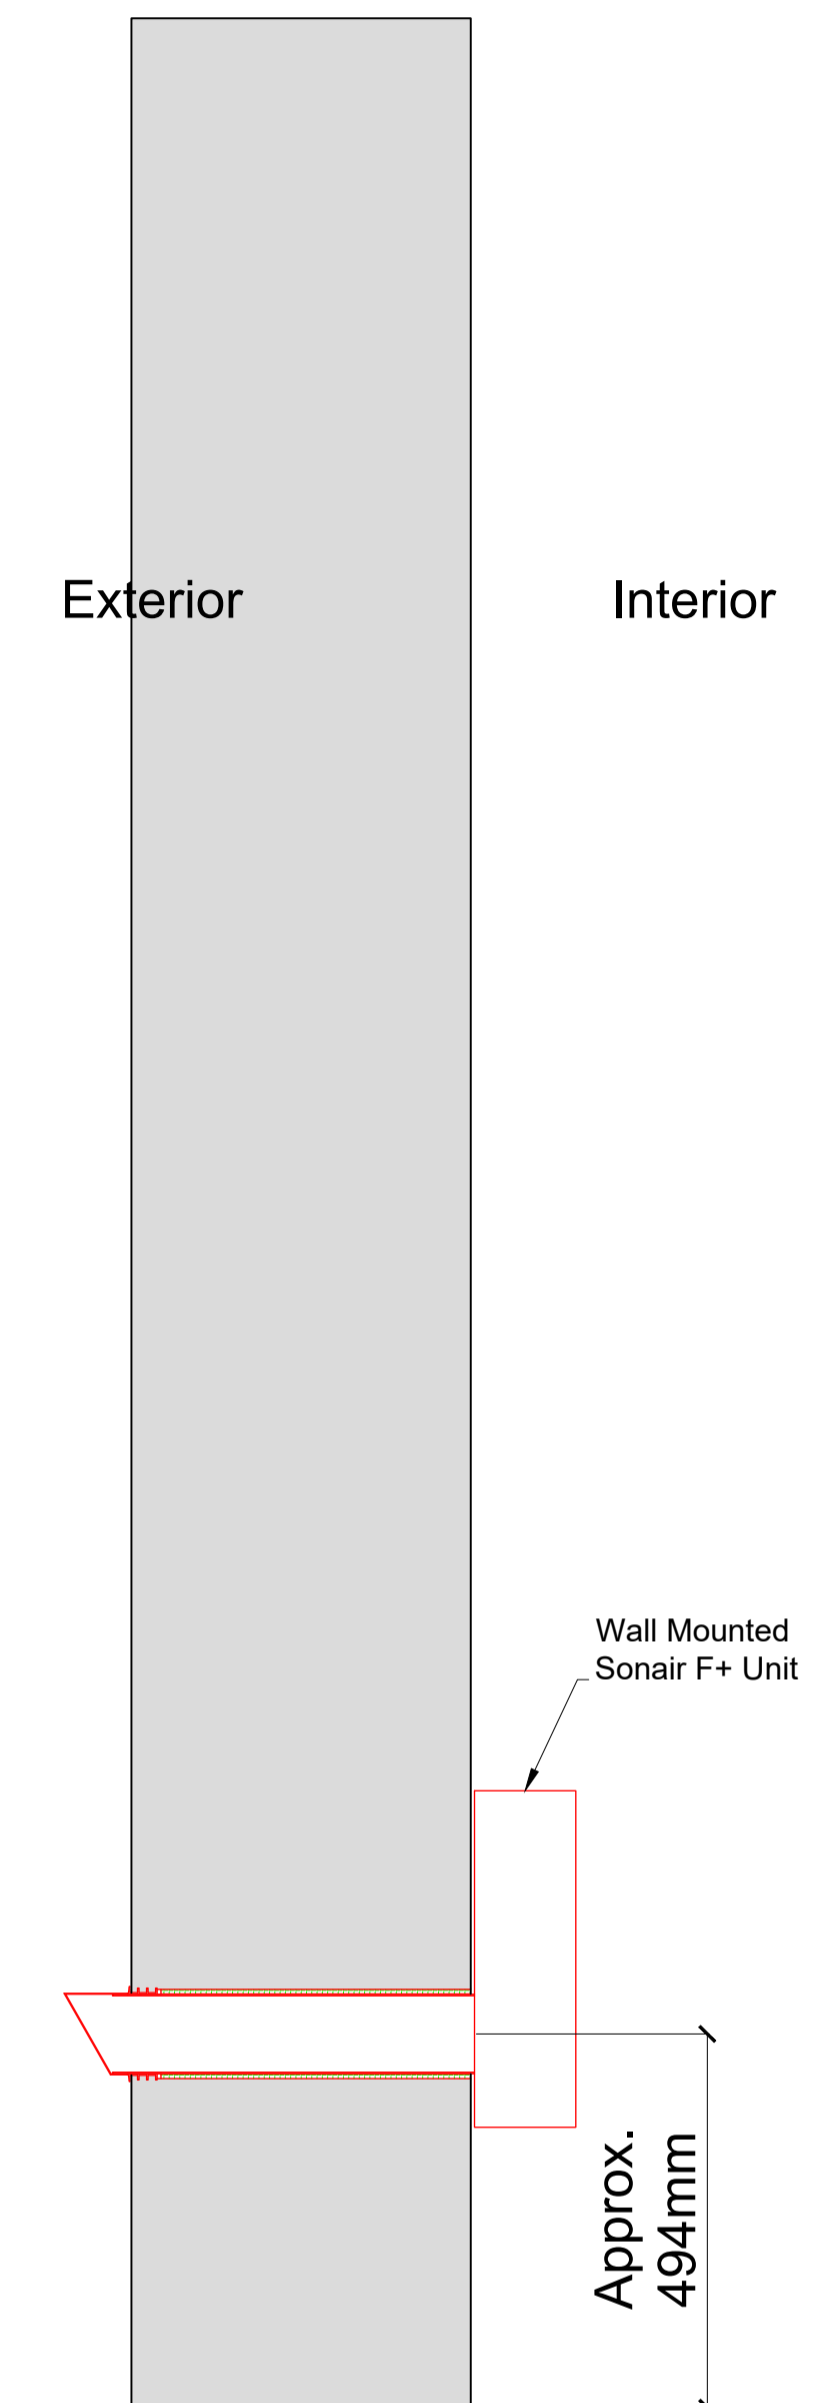


Plan Section B-B with Secondary Glazing Installed

Scale: 1:10

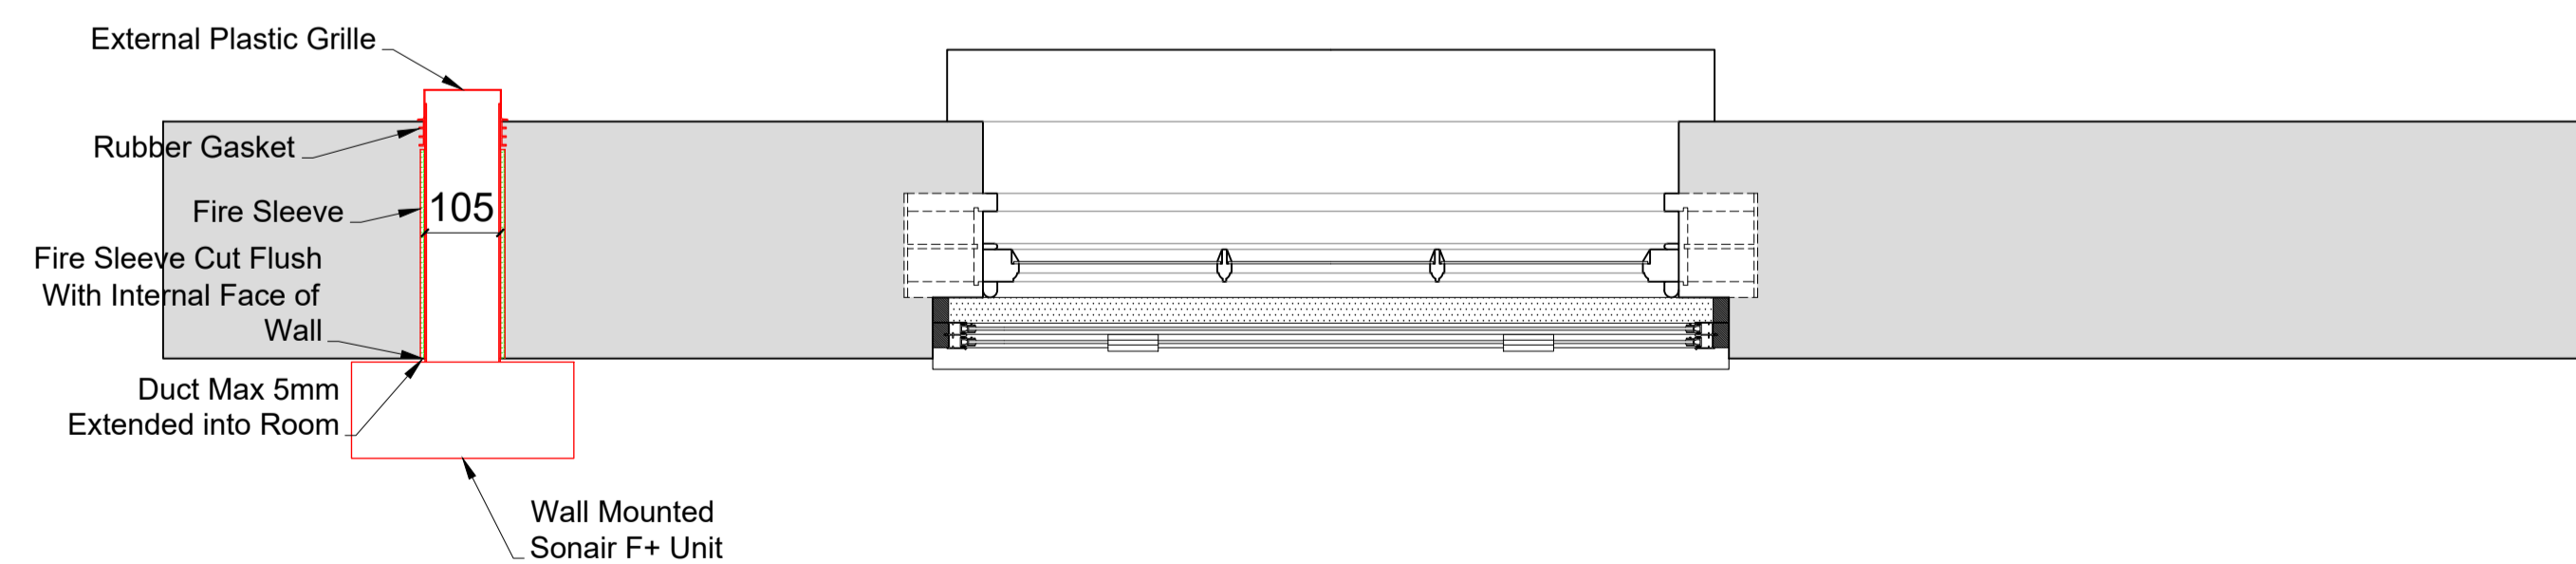

Detail of Sonair Unit

Scale: 1:5

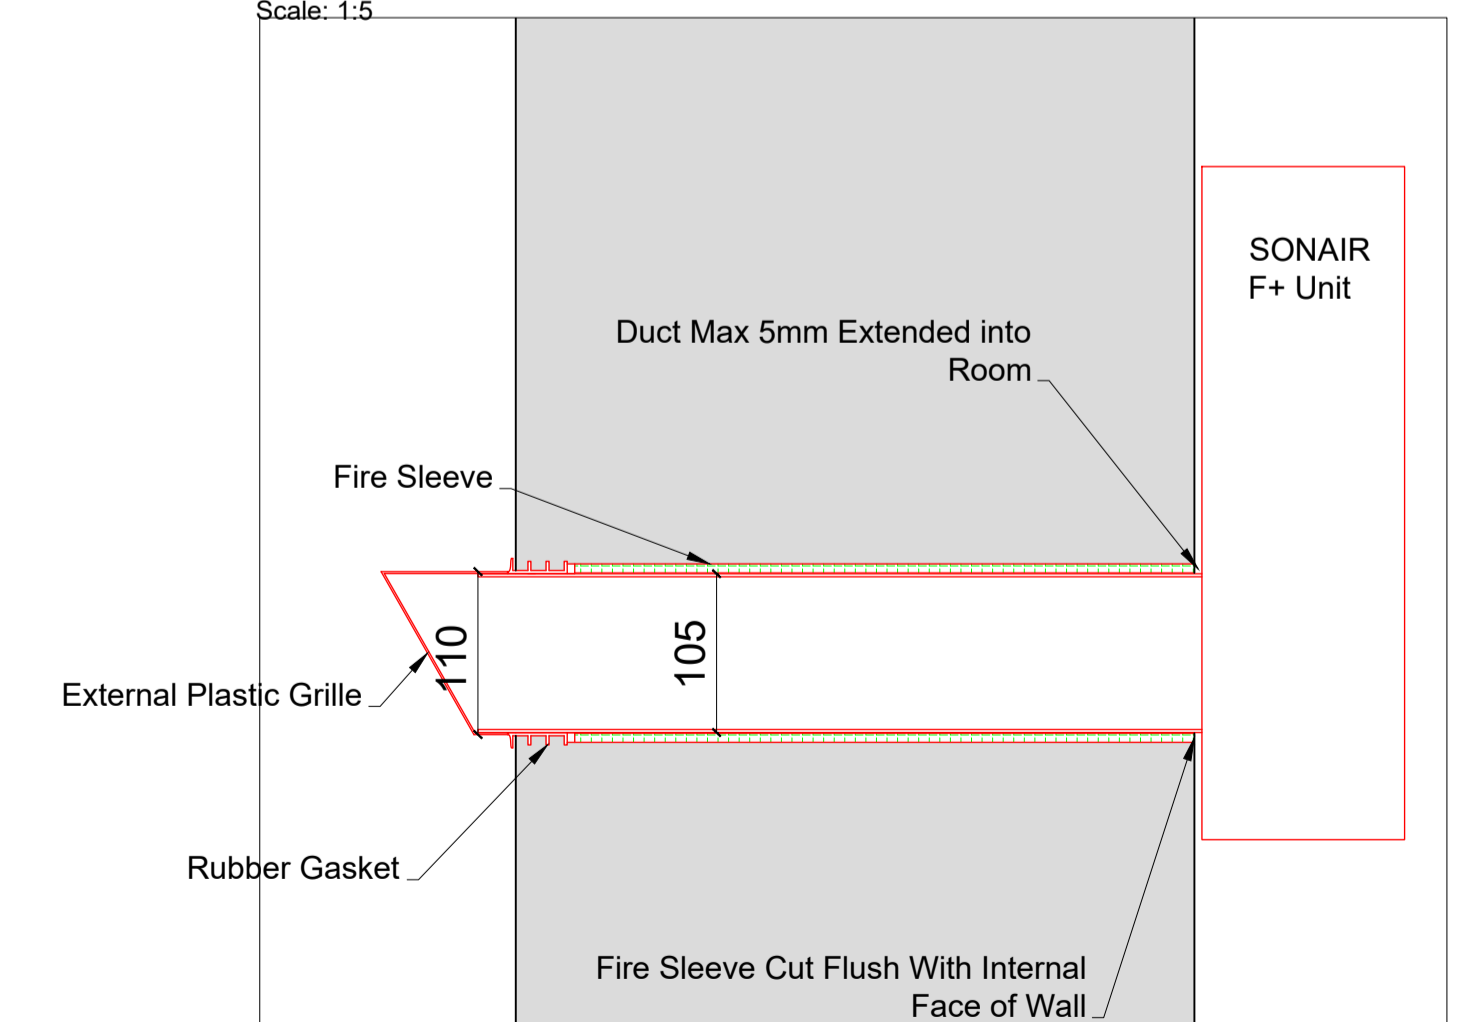

SECONDARY GLAZING SHOWN IN RED FOR VISUAL CLARITY ONLY

Revision	Date	Amendment
1.0	06-12-2021	Issued for listed building consent application

Do not reproduce this drawing without written permission
All dimensions are in millimetres unless stated otherwise

HS2

High Speed (HS2) Limited
1st-3rd Floor
The Podium
1 Eversholt Street
London NW1 2DN

COSTAIN SKANSKA

Costain Skanska Joint Venture
9th Floor
The Tower
1 Eversholt Street
London NW1 2DN

Site Address:
8 Mornington Crescent, London NW1

Drawing Title:
First Floor: PROPOSED Rear Secondary Glazing Details - Sheet 2 of 3

Survised by: AP Drawn by: AP Checked by: OB Presentation Scale: as shown @ A1

Date: 06-12-2019 Drawing No: WPI P066 NI - 8 MC -PR-FF-J-03.1 Revision: 1.0

Drawing Not For Construction