


©Crown Copyright and database rights 2021 OS Licence no. 100019980

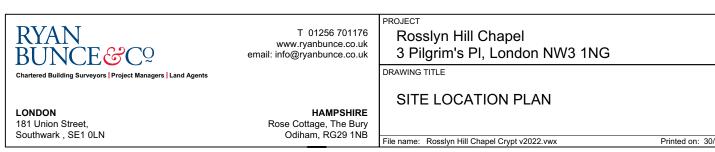

| | CLIENT Rosslyn Hill Chapel | | |
|-----------|-------------------------------|-------------------------|----------|
| | | | |
| | DATE 30/11/2021 | SCALE AS NOTED | DRAWN BY |
| 0/11/2021 | | DRAWING NO J239 / SL | REV |