



DETAIL 1
Scale: 1:10

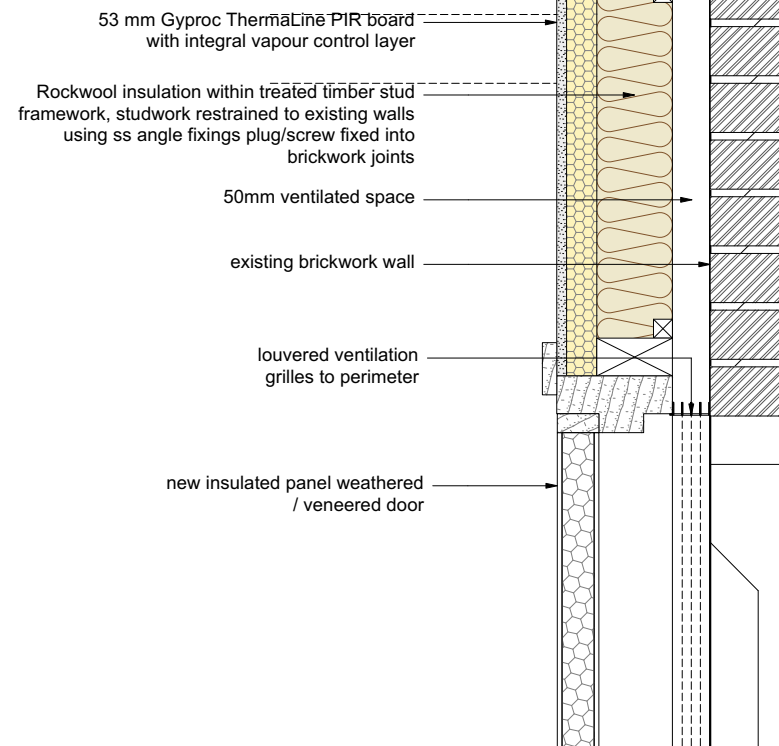

DETAIL 2
Scale: 1:10

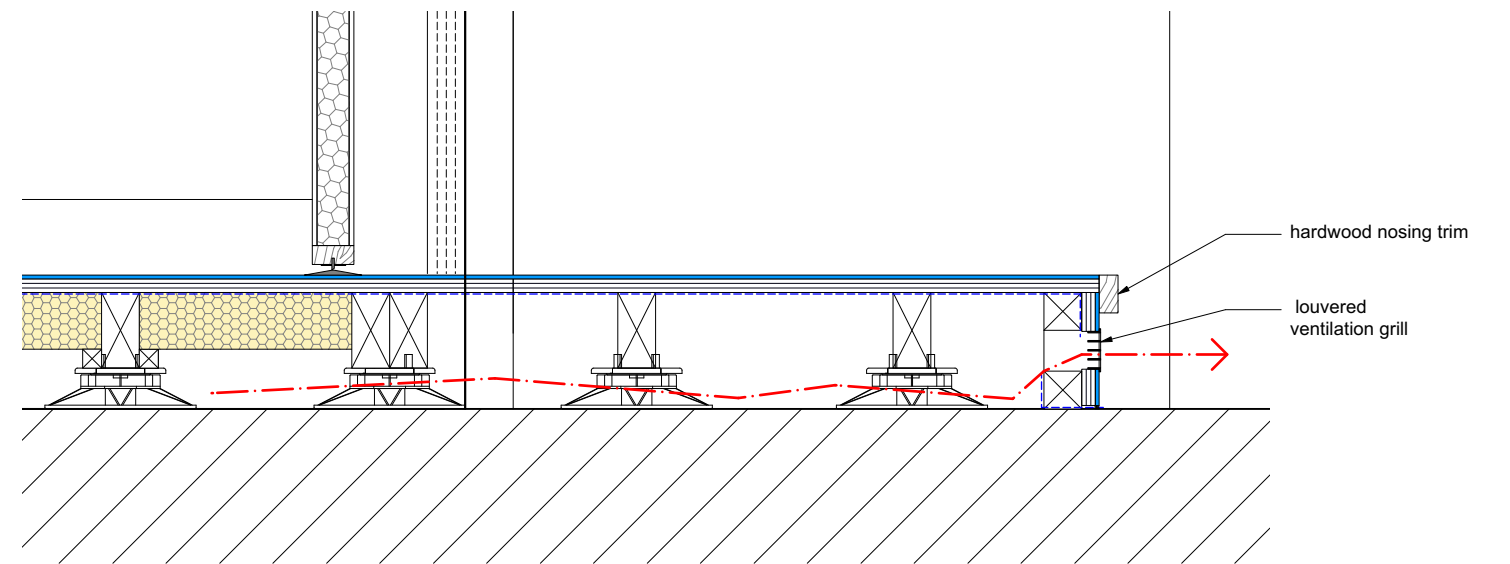

DETAIL 3
Scale: 1:10

RYAN BUNCE & CO
Chartered Building Surveyors | Project Managers | Land Agents

LONDON
181 Union Street,
Southwark, SE1 0LN

T 01256 701176
www.ryanbunce.co.uk
email: info@ryanbunce.co.uk

HAMPSHIRE
Rose Cottage, The Bury
Odiham, RG29 1NB

| | | |
|---------------|---|------------------------|
| PROJECT | Rosslyn Hill Chapel 3 Pilgrim's Pl, London NW3 1NG | |
| DRAWING TITLE | TYPICAL DETAILS | |
| File name: | Rosslyn Hill Chapel Crypt v2022.vwx | Printed on: 19/10/2021 |

| | | |
|------------|---------------------|-------|
| CLIENT | Rosslyn Hill Chapel | |
| DATE | 05/10/2021 | SCALE |
| | | 1:10 |
| DRAWN BY | | |
| REV | | |
| DRAWING NO | J239 / 06 | |
| | | |