


LP Location Plan
1:1250

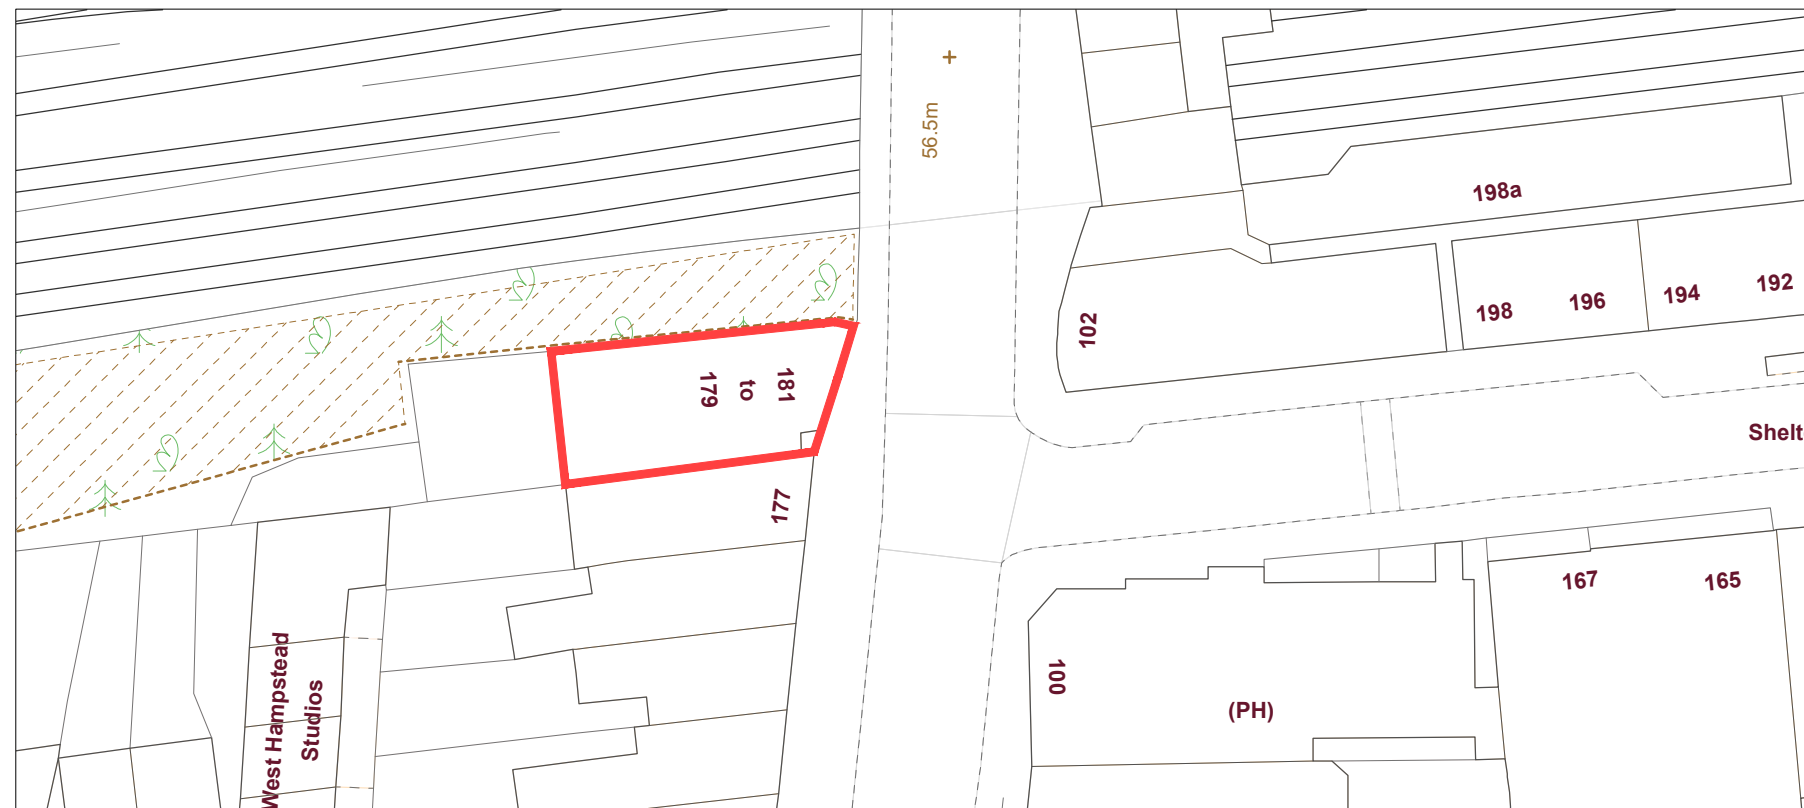

BP Block Plan
1:500

THE CONTRACTOR MUST VERIFY ALL DIMENSIONS ON SITE BEFORE MAKING SHOP DRAWINGS OR COMMENCING WORK OF ANY KIND. NO DIMENSIONS TO BE SCALED FROM THIS DRAWING

1. THE BOUNDARIES SHOWN ARE BASED ON INFORMATION BY OTHERS. ALL BOUNDARIES TO BE VERIFIED ON SITE PRIOR TO COMMENCING CONSTRUCTION.
2. TOPOGRAPHICAL LEVELS TO BE CONFIRMED.
3. DESIGN & QUOTED AREAS ARE SUBJECT TO DESIGN DEVELOPMENT & STATUTORY CONSENTS.
4. ALL SURVEY INFORMATION SHOWN IS SUBJECT TO FURTHER SITE INVESTIGATION DURING DEMOLITION.

0m 12 25 37.5 75m




1:1250

0m 5 10 15 30m



1:500

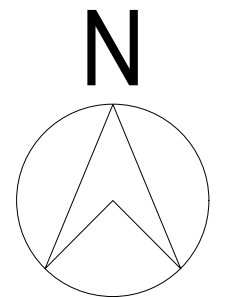

REV	DATE	REVISIONS	CHK
X	XX.XX.XX	-	MC

mohsin cooper

ARCHITECTS

MOHSIN COOPER LIMITED, 7 HOVE MANOR PARADE,
HOVE STREET, HOVE, EAST SUSSEX, BN3 2DF
www.mohsincooper.com
© COPYRIGHT EXISTS ON THE DESIGN
AND INFORMATION SHOWN ON THIS DRAWING

PROJECT :
179-181 West End Lane, West Hampstead NW6

CLIENT :
Perfect Smile Group Holding Limited

DRAWING TITLE :
Location and Block Plan

SCALE : VARIES a3	DRAWN : MC	DATE : 10.12.21
	CHECKED : MC	DATE : 10.12.21

NUMBER: P627-S001	REVISION: -
------------------------------------	-----------------------

STATUS: S2	PLANNING APPLICATION
----------------------	-----------------------------