

19 Cross Court London
 SE5 8HH 0770607304
 tom@tomhart.uk


General Notes: Do not scale from drawings. Discrepancies to be reported immediately to the Architect. I To be read in conjunction with Architects', Landscape Architects', and Structural Engineers' drawings. All existing site, tree and building information has been compiled from different sources. All dimensions given in millimeters unless otherwise stated. All dimensions to be checked on site.

Rev.	Date	Description	Drawn	Check

Project:
 Brocas Close
 Client:
 Alex Eskander
 Project Number:
 018

Drawing Name:
 Existing Site Plan
 Drawing Number: 018-A100
 Date: 16/11/2021
 Scale/Format: 1:1250/A4

Drawn/Checked: TH/TH
 Approved: TH
 CAD Reference:
 /Volumes/GoogleDrive/My Drive/01 Computer/Documents/ Work/02
 Freelance/018 Brocas Close/01 CAD/01 Rhino

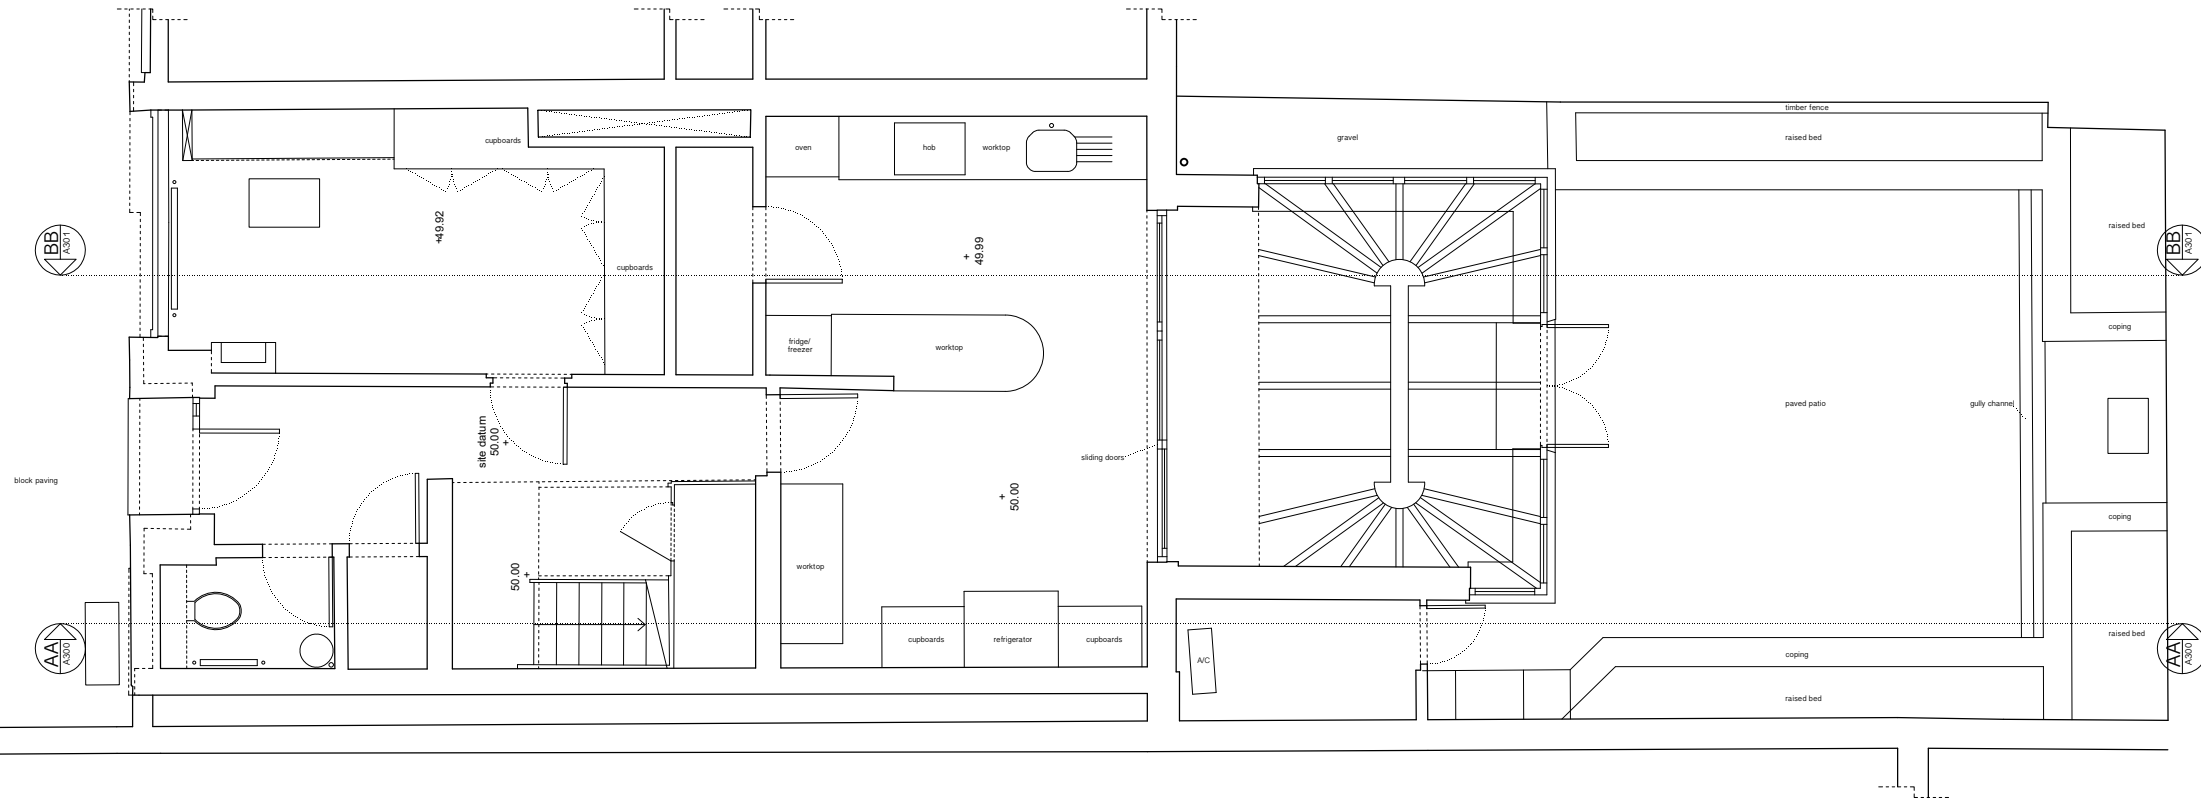

19 Cross Court London
 SES 8HH 0770607304
 tom@tomhart.uk


General Notes: Do not scale from drawings. Discrepancies to be reported immediately to the Architect. To be read in conjunction with Architects, Landscape Architects, and Structural Engineers' drawings. All existing site, tree and building information has been compiled from different sources. All dimensions given in millimeters unless otherwise stated. All dimensions to be checked on site.

Rev.	Date	Description	Drawn	Check
001	211217	Drawing update	TH	TH

Project:
 Brocas Close
 Client:
 Alex Eskander
 Project Number:
 018

Drawing Name:
 Existing Plan Ground Floor
 Drawing Number: 018-A101
 Date: 16/11/2021
 Scale/Format: 1:75/A4

Drawn/Checked: TH/TH
 Approved: TH
 CAD Reference:
 /Volumes/GoogleDrive/My Drive/01 Computer/Documents/ Work/02
 Freelance/018 Brocas Close/01 CAD/01 Rhino

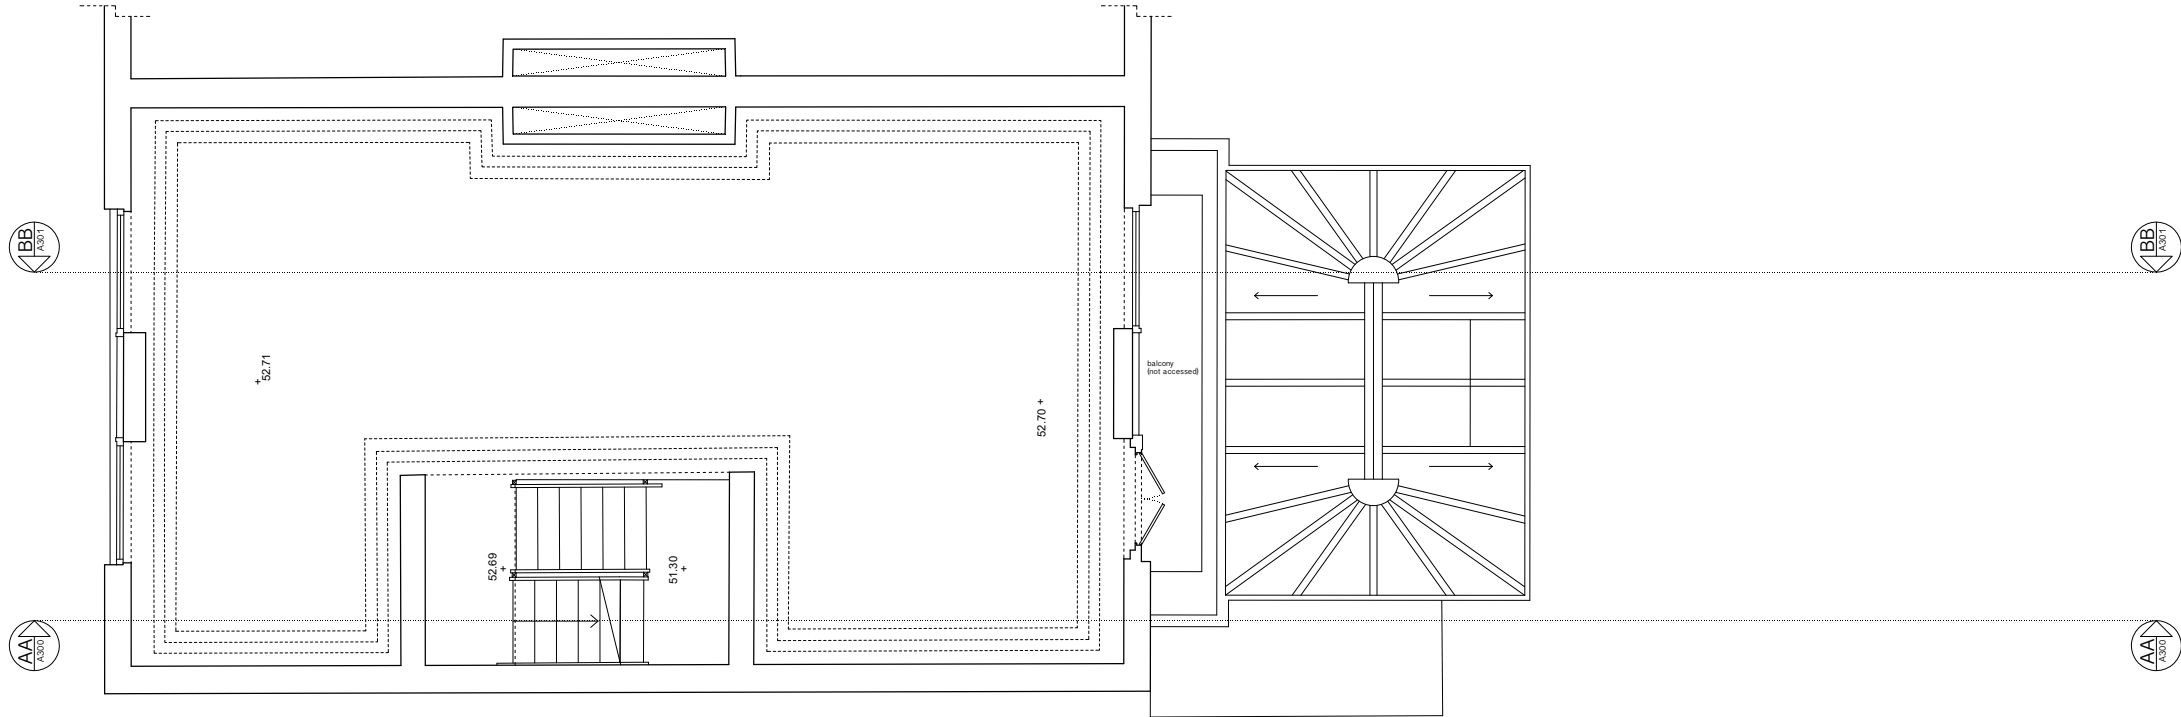

19 Cross Court London
 SES 8HH 07707607304
 tom@tomhart.uk


General Notes: Do not scale from drawings. Discrepancies to be reported immediately to the Architect. To be read in conjunction with Architects', Landscape Architects', and Structural Engineers' drawings. All existing site, tree and building information has been compiled from different sources. All dimensions given in millimeters unless otherwise stated. All dimensions to be checked on site.

Rev.	Date	Description	Drawn	Check
001	211217	Drawing update	TH	TH

Project:
 Brocas Close
 Client:
 Alex Eskander
 Project Number:
 018

Drawing Name:
 Existing Plan First Floor
 Drawing Number: 018-A102
 Date: 16/11/2021
 Scale/Format: 1:75/A4

Drawn/Checked: TH/TH
 Approved: TH
 CAD Reference:
 /Volumes/GoogleDrive/My Drive/01 Compooter/Documents/ Work/02
 Freelance/018 Brocas Close/01 CAD/01 Rhino

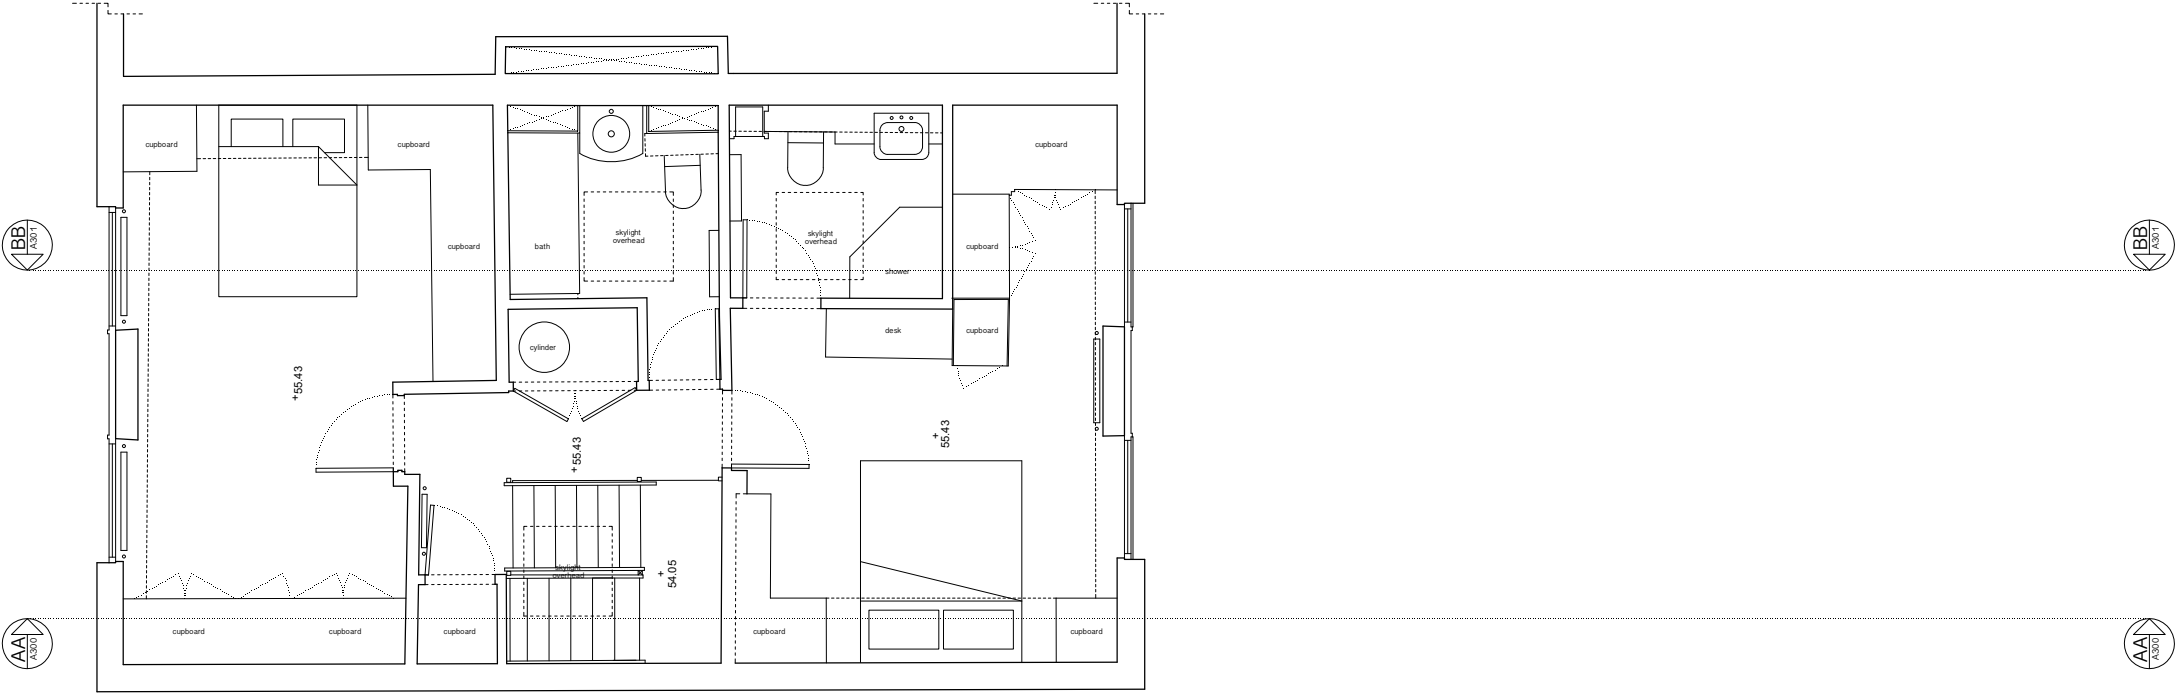

19 Cross Court London
 SE5 8HH 0770607304
 tom@tomhart.uk


General Notes: Do not scale from drawings. Discrepancies to be reported immediately to the Architect. To be read in conjunction with Architects', Landscape Architects', and Structural Engineers' drawings. All existing site, tree and building information has been compiled from different sources. All dimensions given in millimeters unless otherwise stated. All dimensions to be checked on site.

Rev.	Date	Description	Drawn	Check
001	21/12/17	Drawing update	TH	TH

Project:
 Brocas Close
 Client:
 Alex Eskander
 Project Number:
 018

Drawing Name:
 Existing Plan Second Floor
 Drawing Number: 018-A103
 Date: 16/11/2021
 Scale/Format: 1:75/A4

Drawn/Checked: TH/TH
 Approved: TH
 CAD Reference:
 /Volumes/GoogleDrive/My Drive/01 Computer/Documents/ Work/02
 Freelance/018 Brocas Close/01 CAD/01 Rhino

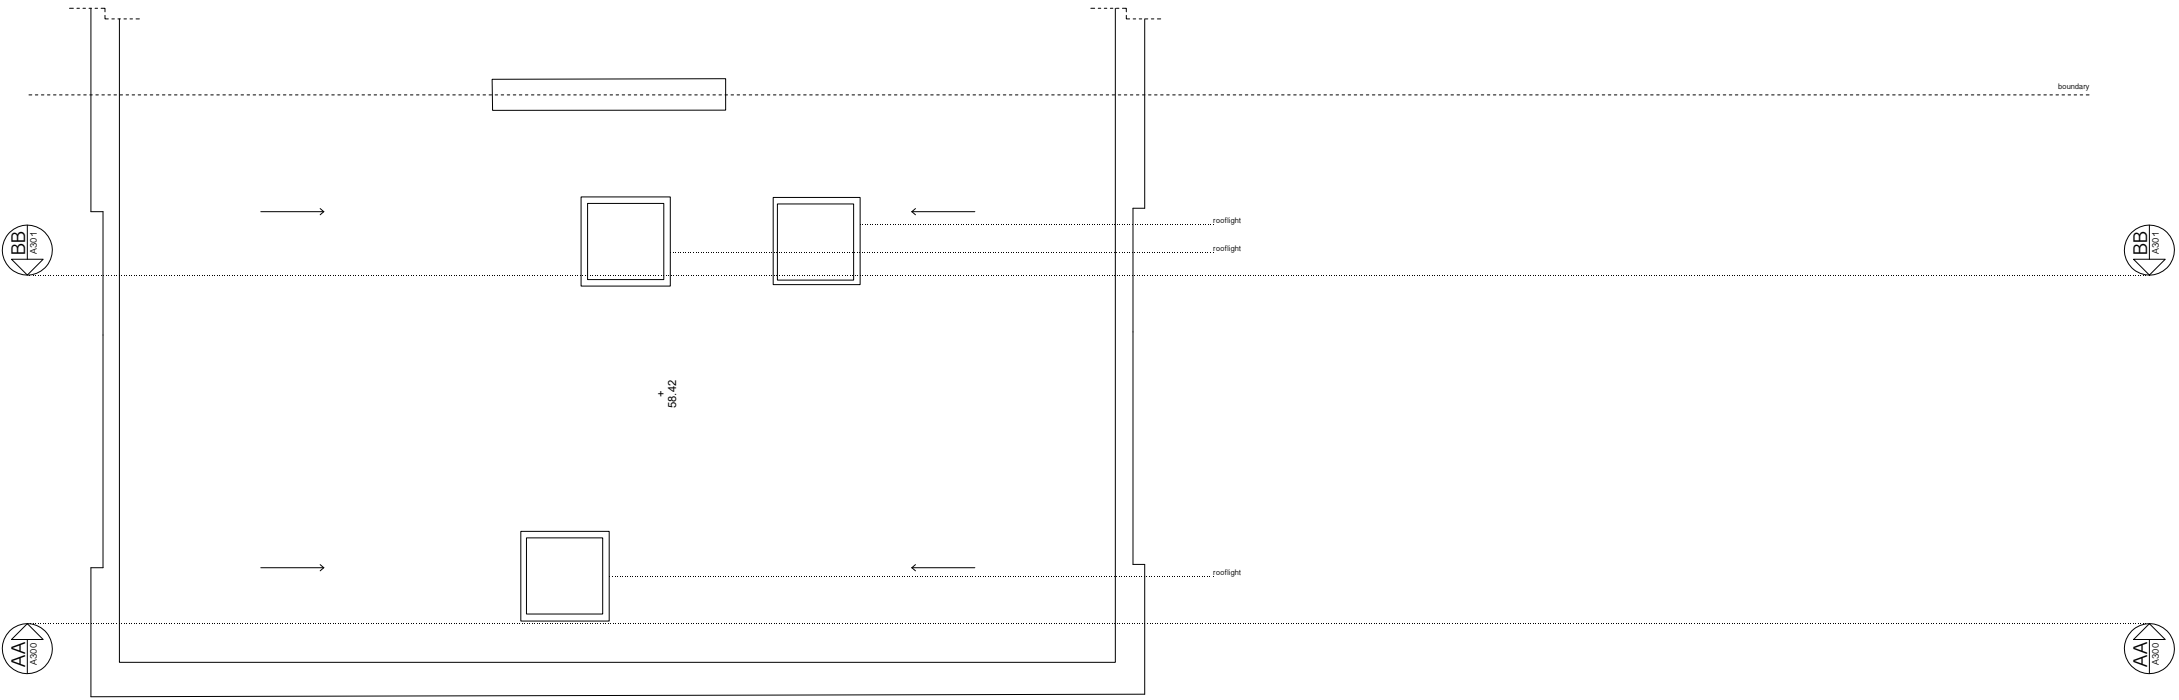

19 Cross Court London
 SE5 8HH 07707607304
 tom@tomhart.uk

General Notes: Do not scale from drawings. Discrepancies to be reported immediately to the Architect. To be read in conjunction with Architects', Landscape Architects', and Structural Engineers' drawings. All existing site, tree and building information has been compiled from different sources. All dimensions given in millimeters unless otherwise stated. All dimensions to be checked on site.

Rev.	Date	Description	Drawn	Check
001	211217	Drawing update	TH	TH

Project:
 Brocas Close
 Client:
 Alex Eskander
 Project Number:
 018

Drawing Name:
 Existing Plan Roof
 Drawing Number: 018-A104
 Date: 16/11/2021
 Scale/Format: 1:75/A4

Drawn/Checked: TH/TH
 Approved: TH
 CAD Reference:
 /Volumes/GoogleDrive/My Drive/01 Computer/Documents/ Work/02
 Freelance/018 Brocas Close/01 CAD/01 Rhino



19 Cross Court London
 SE5 8HH 0770607304
 tom@tomhart.uk

General Notes: Do not scale from drawings. Discrepancies to be reported immediately to the Architect. To be read in conjunction with Architects', Landscape Architects', and Structural Engineers' drawings. All existing site, tree and building information has been compiled from different sources. All dimensions given in millimeters unless otherwise stated. All dimensions to be checked on site.

Rev.	Date	Description	Drawn	Check
001	211217	Drawing update	TH	TH

Project:
 Brocas Close
 Client:
 Alex Eskander
 Project Number:
 018

Drawing Name:
 Existing Elevation Front
 Drawing Number: 018-A-200
 Date: 16/11/2021
 Scale/Format: 1:75/A4

Drawn/Checked: TH/TH
 Approved: TH
 CAD Reference:
 /Volumes/GoogleDrive/My Drive/01 Computer/Documents/ Work/02
 Freelance/018 Brocas Close/01 CAD/01 Rhino



19 Cross Court London
 SE5 8HH 0770607304
 tom@tomhart.uk

General Notes: Do not scale from drawings. Discrepancies to be reported immediately to the Architect. To be read in conjunction with Architects', Landscape Architects', and Structural Engineers' drawings. All existing site, tree and building information has been compiled from different sources. All dimensions given in millimeters unless otherwise stated. All dimensions to be checked on site.

Rev.	Date	Description	Drawn	Check
001	211217	Drawing update	TH	TH

Project:
 Brocas Close
 Client:
 Alex Eskander
 Project Number:
 018

Drawing Name:
 Existing Elevation Rear
 Drawing Number: 018-A201
 Date: 16/11/2021
 Scale/Format: 1:75/A4

Drawn/Checked: TH/TH
 Approved: TH
 CAD Reference:
 /Volumes/GoogleDrive/My Drive/01 Computer/Documents/ Work/02
 Freelance/018 Brocas Close/01 CAD/01 Rhino



19 Cross Court London
 SES 8HH 07707607304
 tom@tomhart.uk

General Notes: Do not scale from drawings. Discrepancies to be reported immediately to the Architect. To be read in conjunction with Architects', Landscape Architects', and Structural Engineers' drawings. All existing site, tree and building information has been compiled from different sources. All dimensions given in millimeters unless otherwise stated. All dimensions to be checked on site.

Rev.	Date	Description	Drawn	Check
001	211217	Drawing update	TH	TH

Project:
 Brocas Close
 Client:
 Alex Eskander
 Project Number:
 018

Drawing Name:
 Existing Section Long AA
 Drawing Number: 018-A300
 Date: 16/11/2021
 Scale/Format: 1:75/A4

Drawn/Checked: TH/TH
 Approved: TH
 CAD Reference:
 /Volumes/GoogleDrive/My Drive/01 Computer/Documents/ Work/02
 Freelance/018 Brocas Close/01 CAD/01 Rhino



19 Cross Court London
 SE5 8HH 07707607304
 tom@tomhart.uk

General Notes: Do not scale from drawings. Discrepancies to be reported immediately to the Architect. To be read in conjunction with Architects', Landscape Architects', and Structural Engineers' drawings. All existing site, tree and building information has been compiled from different sources. All dimensions given in millimeters unless otherwise stated. All dimensions to be checked on site.

Rev.	Date	Description	Drawn	Check
001	211217	Drawing update	TH	TH

Project:
 Brocas Close
 Client:
 Alex Eskander
 Project Number:
 018

Drawing Name:
 Existing Long Section BB
 Drawing Number: 018-A301
 Date: 16/11/2021
 Scale/Format: 1:75/A4

Drawn/Checked: TH/TH
 Approved: TH
 CAD Reference:
 /Volumes/GoogleDrive/My Drive/01 Compoor/Docs/Work/02
 Freelance/018 Brocas Close/01 CAD/01 Rhino