


MALDEN ROAD

1:200

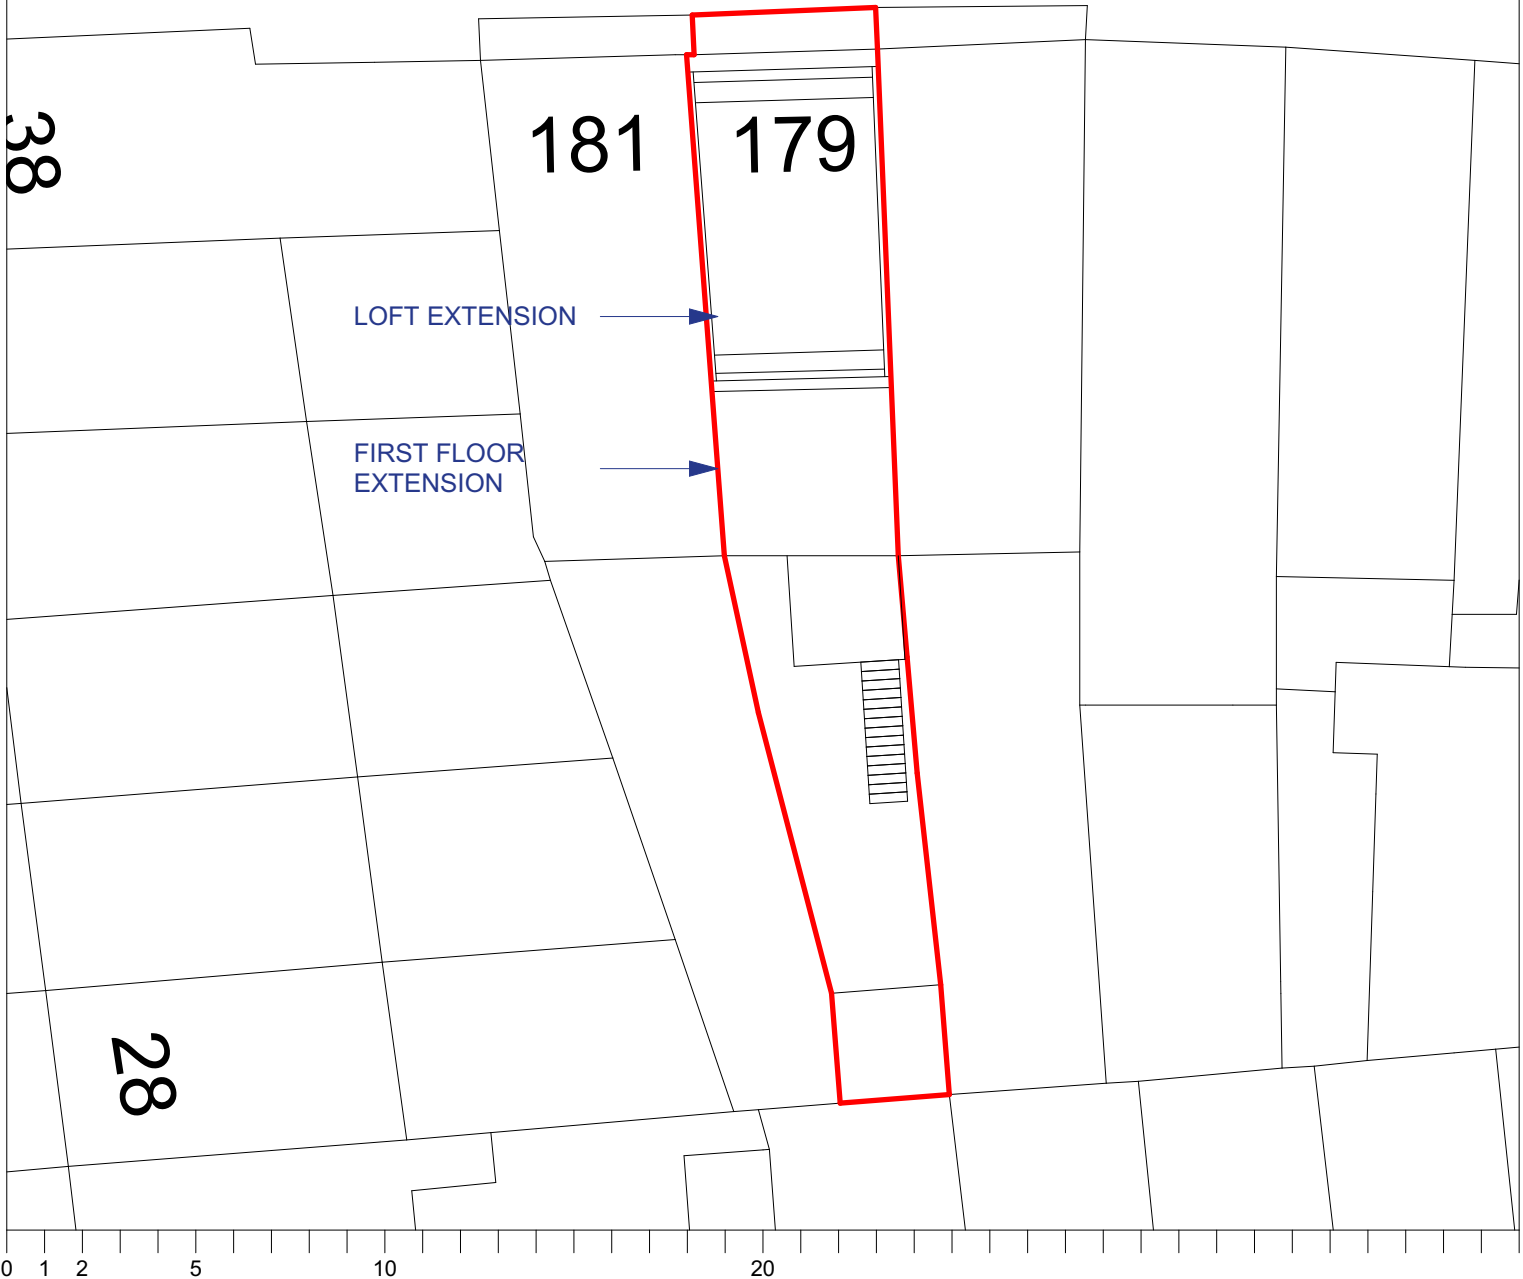

Architect
Collective Works LLP



60 Grays Inn Road, Unit 2.01,
London WC1X 8LU www.collectiveworks.net

The drawings show design intent only.

Designs are subject to approval by statutory authorities and any necessary alterations should be made if required to comply with statutory requirements.

All design concepts and drawings are the property of Collective Works LLP. No reproductions, adaptations and/or copies may be made without written consent.

© Collective Works LLP, all rights reserved 2021

Drawing Purpose For Planning

Revision	Date	Purpose
01	17/12/2021	For Planning

Project 0216 House Music
179 Malden Road
London

Client Mrs Orla Keady

Title Block Plan

Number
CW-0216-010

Scale @ A4
1:200

Revision
01