


**GENERAL NOTES**  
 THIS DOCUMENT IS © JOHN ALLSOPP STUDIO LTD. IF IN DOUBT ASK. VERIFY ALL DIMENSIONS PRIOR TO PRICING & CONSTRUCTION. DIMENSIONS AS WRITTEN GOVERN. IMMEDIATELY REPORT ANY DISCREPANCIES ON THIS DOCUMENT IN WRITING TO THE ARCHITECT. THIS DOCUMENT SHALL BE READ IN CONJUNCTION WITH ASSOCIATED MODELS, SPECIFICATIONS AND RELATED CONSULTANT'S DOCUMENTS.  
 TO CHECK SCALE ON HARD COPIES: THIS IS 10cm FULL SIZE  
 HOWEVER MEASUREMENTS OBTAINED BY SCALING SHALL BE TREATED AS APPROXIMATE

**NOTES SPECIFIC TO THIS DRAWING**

NO.	DATE	REVISION NOTES

PROJECT REF:	21CH	19 HOLLYCROFT AVE, NW3 7QH
DATE:	21 APR 2021	EXISTING SECOND FLOOR PLAN
STATUS:	SURVEY	A-1-1013
SCALE:	1:50 @ A2 ( 1:100 @ A4 )	

REVISION

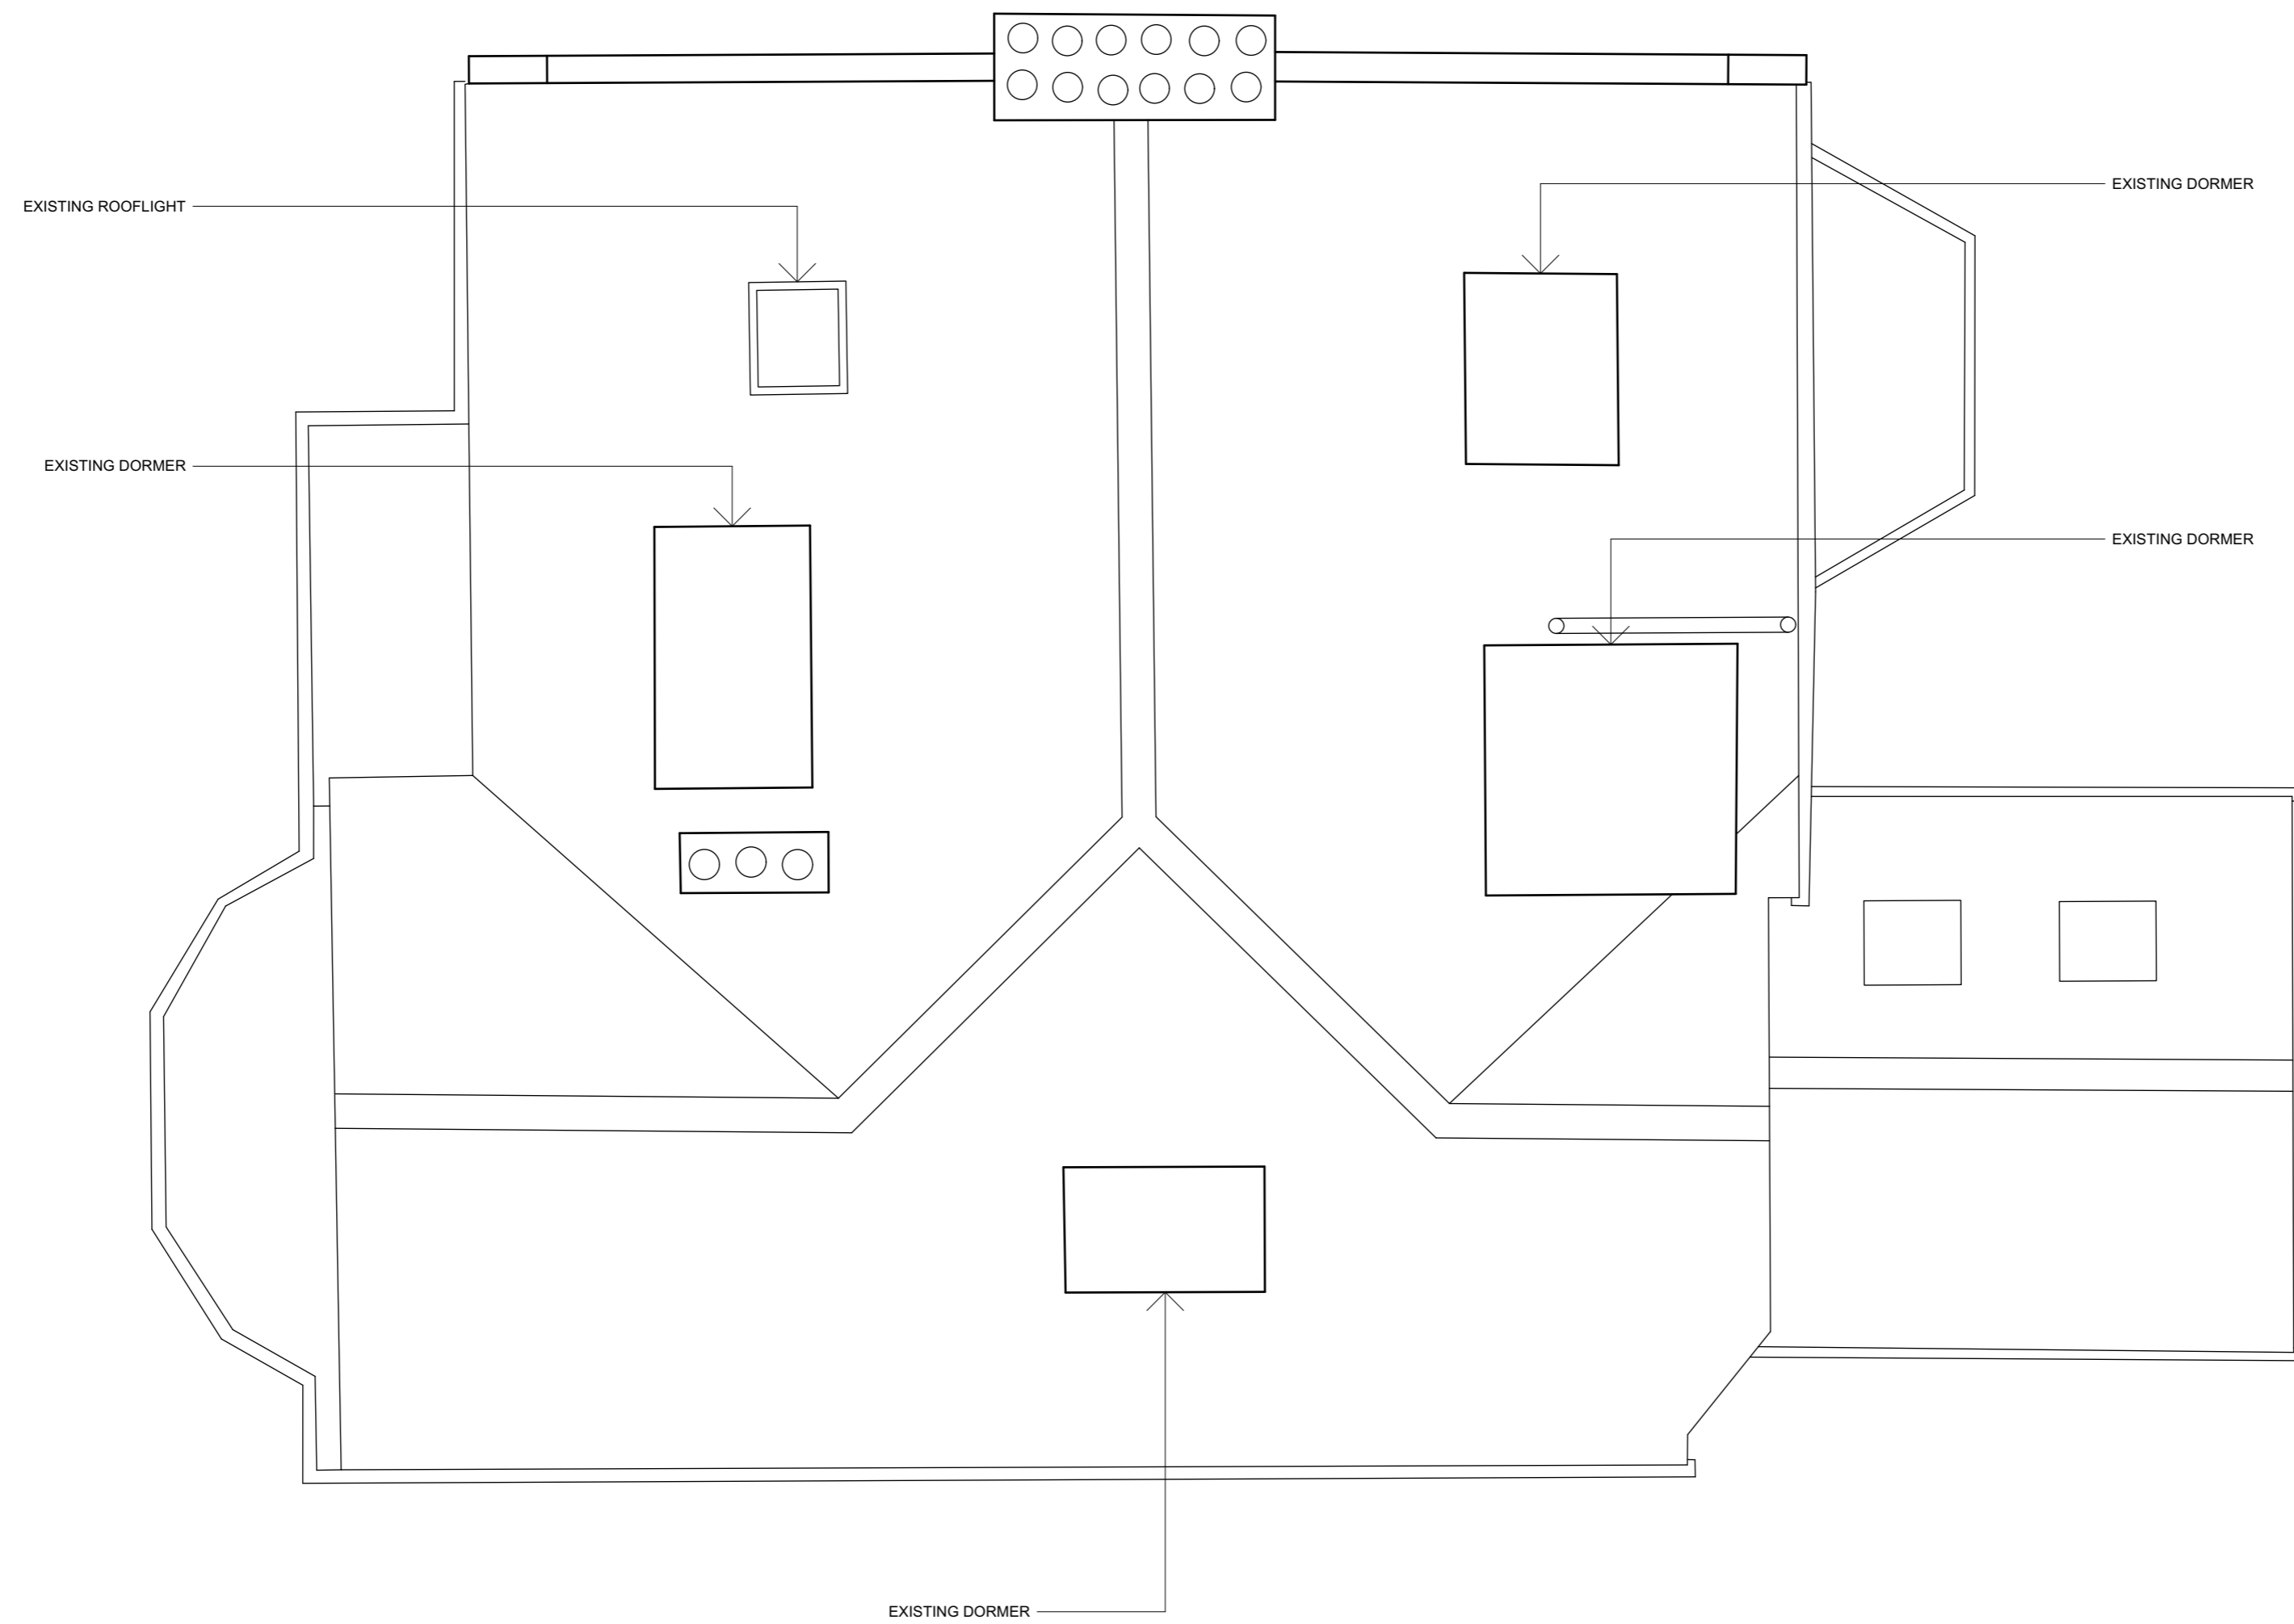



**GENERAL NOTES**  
THIS DOCUMENT IS © JOHN ALLSOPP STUDIO LTD. IF IN DOUBT ASK. VERIFY ALL DIMENSIONS PRIOR TO PRICING & CONSTRUCTION. DIMENSIONS AS WRITTEN GOVERN. IMMEDIATELY REPORT ANY DISCREPANCIES ON THIS DOCUMENT IN WRITING TO THE ARCHITECT. THIS DOCUMENT SHALL BE READ IN CONJUNCTION WITH ASSOCIATED MODELS, SPECIFICATIONS AND RELATED CONSULTANT'S DOCUMENTS.

← TO CHECK SCALE ON HARD COPIES: THIS IS 10cm FULL SIZE →  
HOWEVER MEASUREMENTS OBTAINED BY SCALING SHALL BE TREATED AS APPROXIMATE


**NOTES SPECIFIC TO THIS DRAWING**

NO.	DATE	REVISION NOTES

PROJECT REF:	<b>21CH</b>	<b>19 HOLLYCROFT AVE, NW3 7QH</b>
DATE:	<b>21 APR 2021</b>	<b>EXISTING ROOF PLAN</b>
STATUS:	<b>SURVEY</b>	REVISION
SCALE:	<b>1:50 @ A2 ( 1:100 @ A4 )</b>	<b>A-1-1015</b>

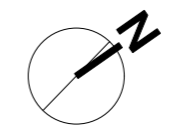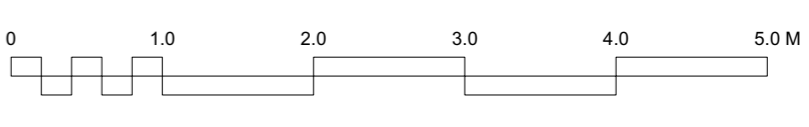






**GENERAL NOTES**  
 THIS DOCUMENT IS © JOHN ALLSOPP STUDIO LTD. IF IN DOUBT ASK. VERIFY ALL DIMENSIONS PRIOR TO PRICING & CONSTRUCTION. DIMENSIONS AS WRITTEN GOVERN. IMMEDIATELY REPORT ANY DISCREPANCIES ON THIS DOCUMENT IN WRITING TO THE ARCHITECT. THIS DOCUMENT SHALL BE READ IN CONJUNCTION WITH ASSOCIATED MODELS, SPECIFICATIONS AND RELATED CONSULTANT'S DOCUMENTS.  
**TO CHECK SCALE ON HARD COPIES: THIS IS 10cm FULL SIZE**  
 HOWEVER MEASUREMENTS OBTAINED BY SCALING SHALL BE TREATED AS APPROXIMATE

**NOTES SPECIFIC TO THIS DRAWING**  
  

NO.	DATE	REVISION NOTES

PROJECT REF:	21CH	19 HOLLYCROFT AVE, NW3 7QH
DATE:	21 APR 2021	EXISTING FRONT (SOUTH) ELEVATION
STATUS:	SURVEY	REVISION
SCALE:	1:50 @ A2 ( 1:100 @ A4 )	A-1-2001

PROJECT REF:	21CH	19 HOLLYCROFT AVE, NW3 7QH
DATE:	21 APR 2021	EXISTING FRONT (SOUTH) ELEVATION
STATUS:	SURVEY	REVISION
SCALE:	1:50 @ A2 ( 1:100 @ A4 )	A-1-2001

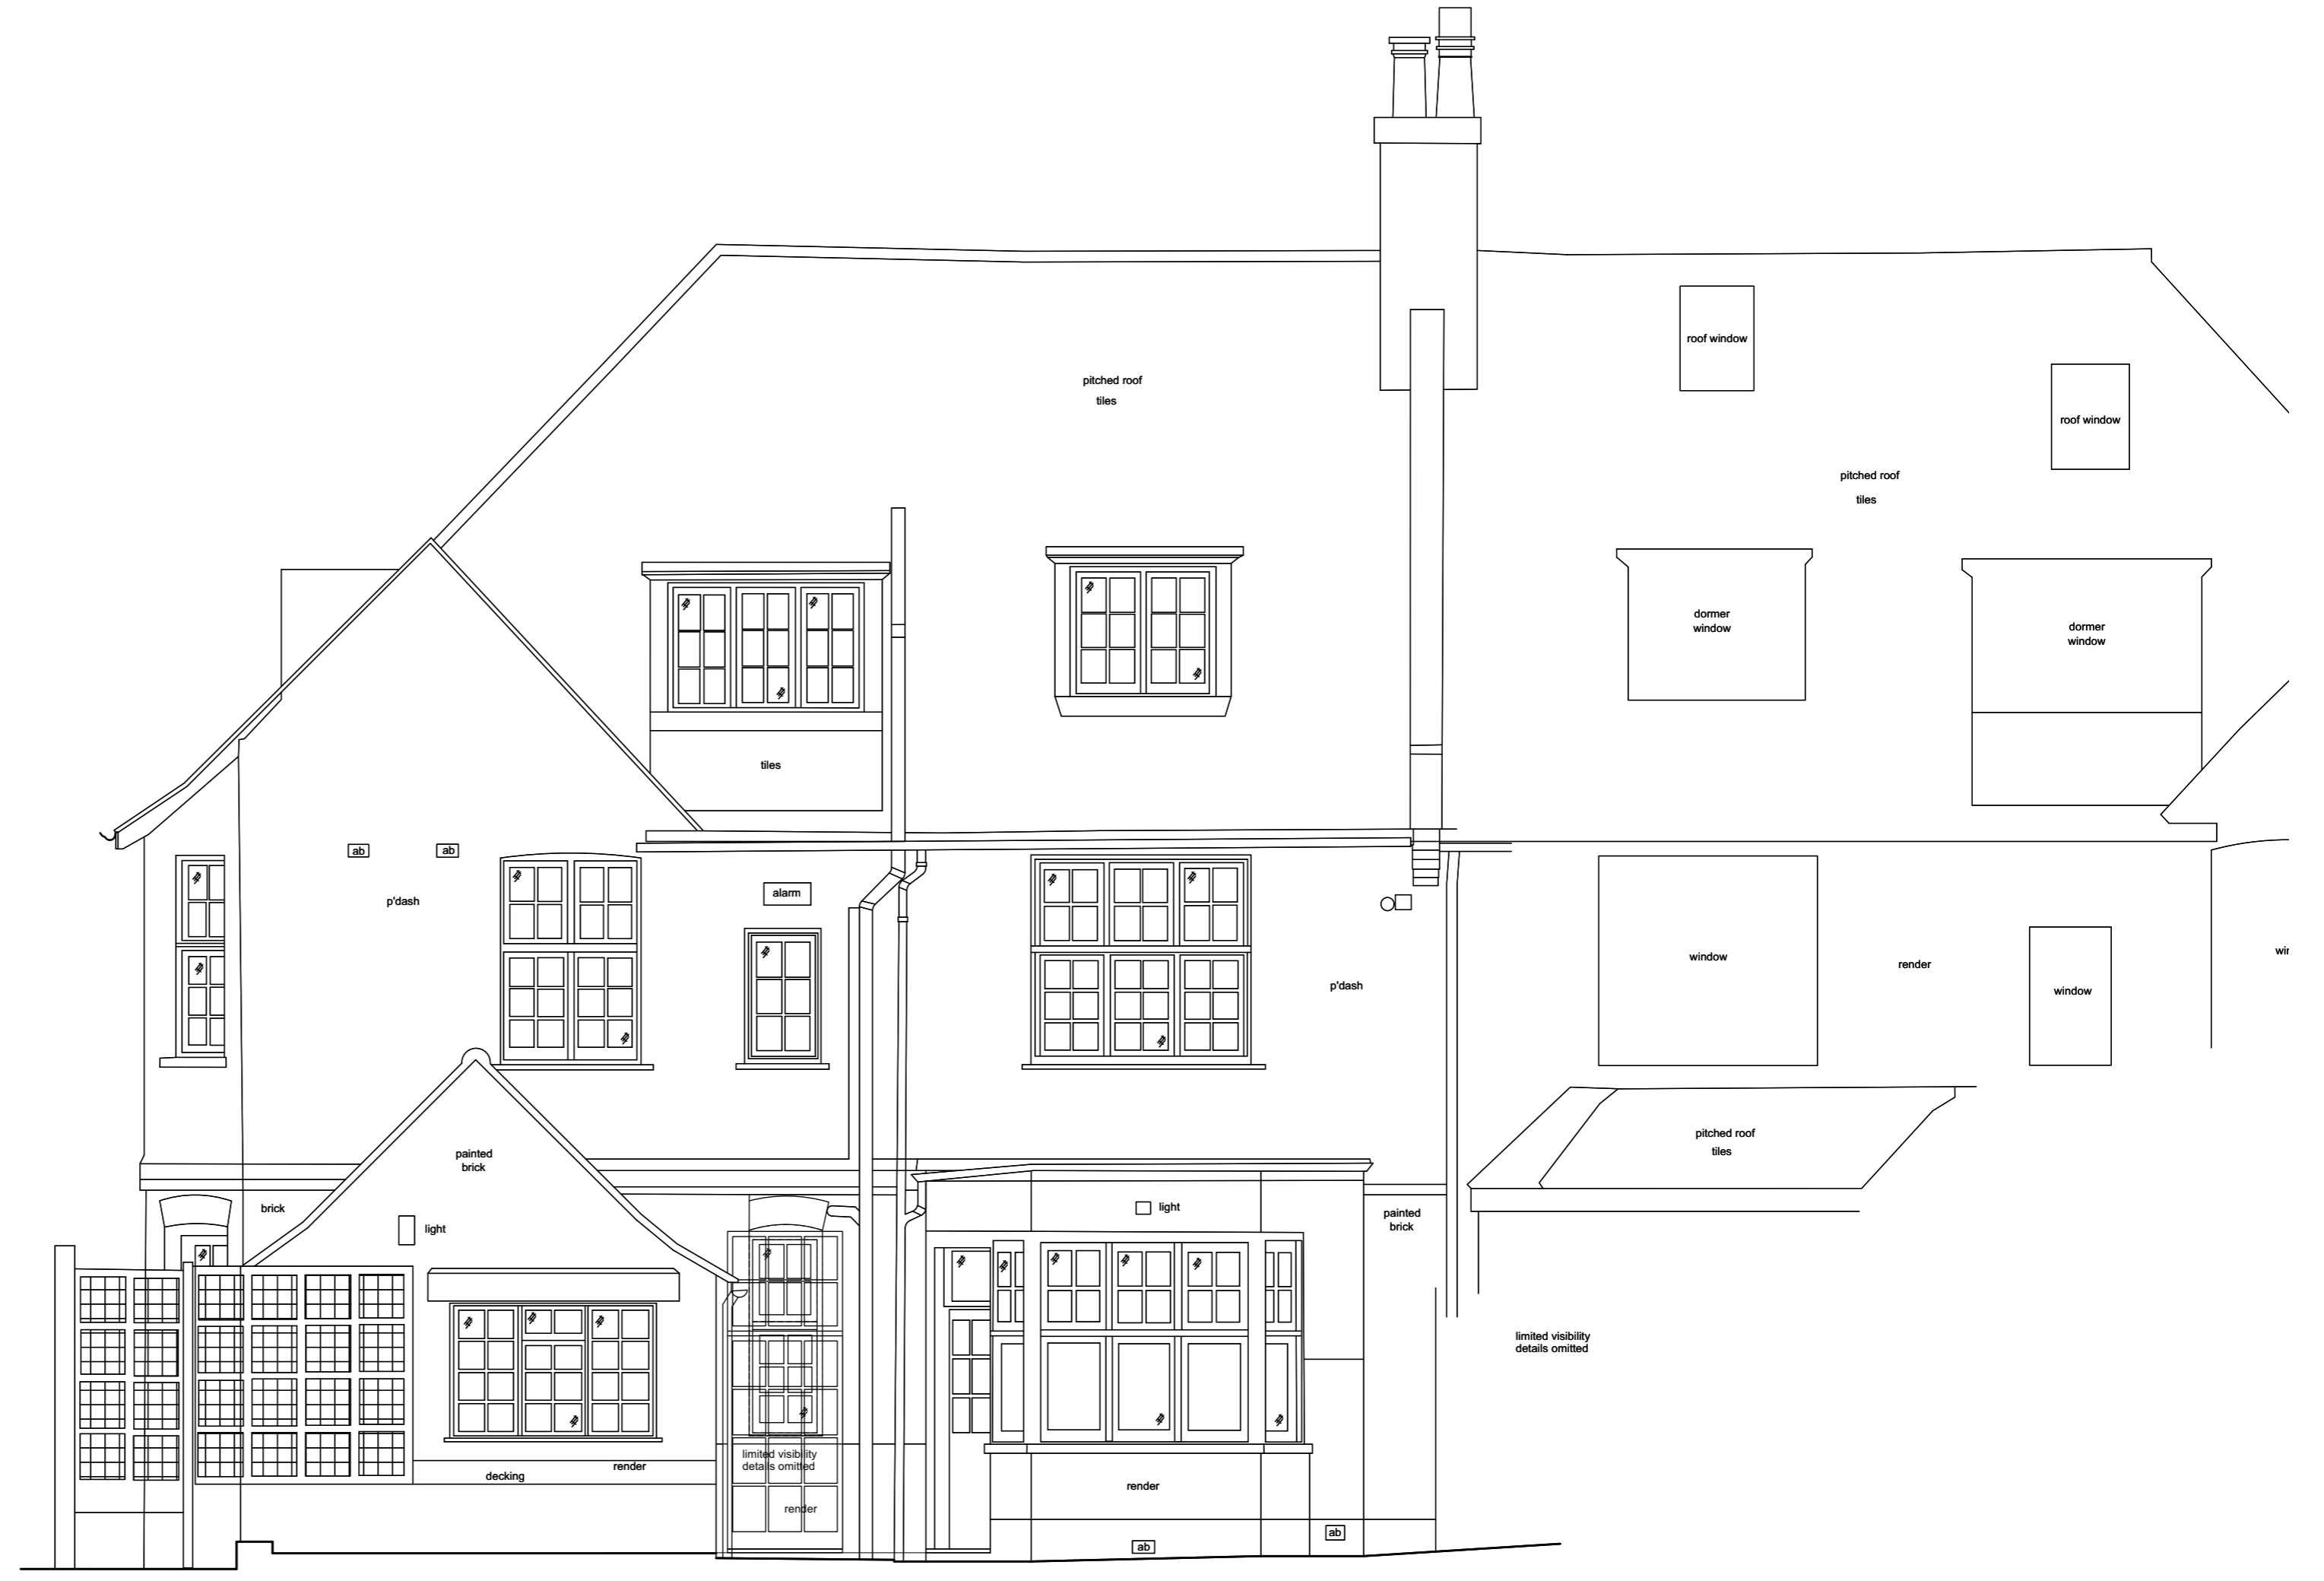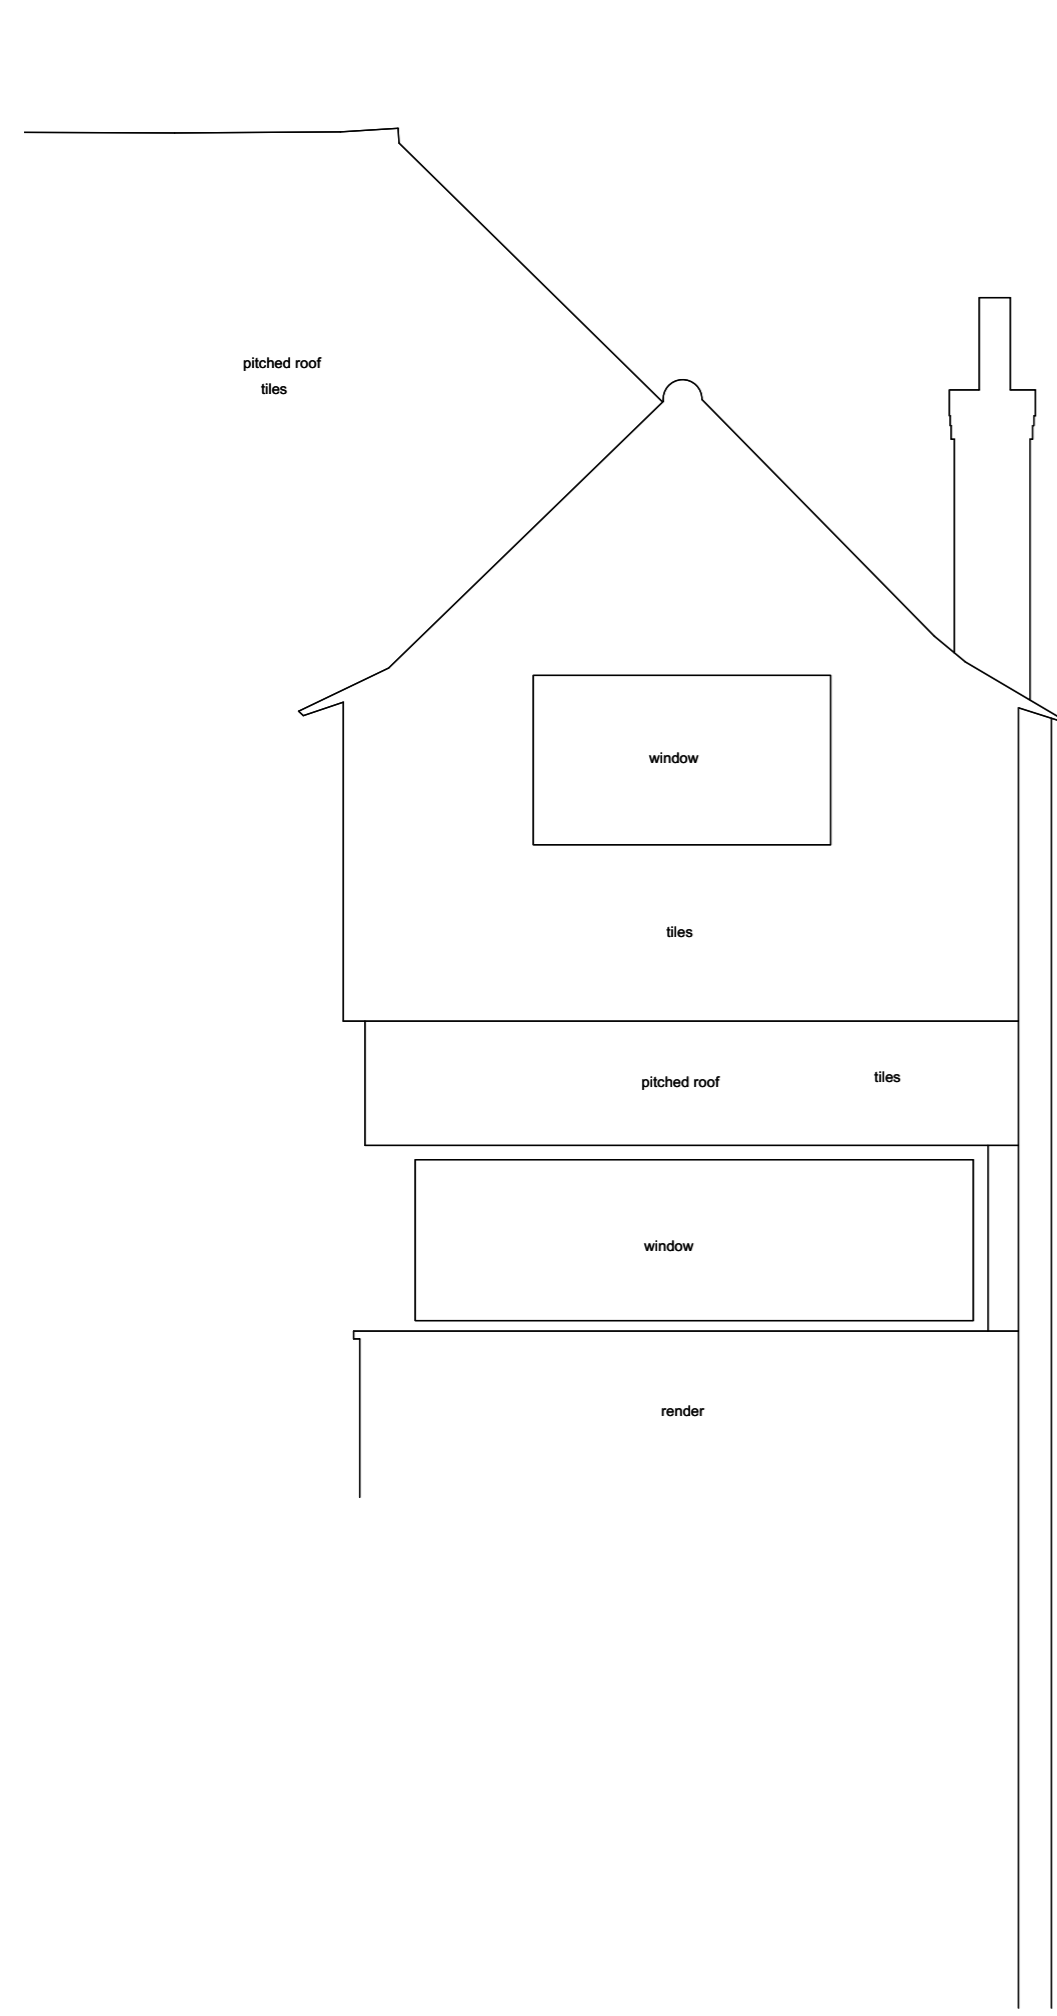


**GENERAL NOTES**  
 THIS DOCUMENT IS © JOHN ALLSOPP STUDIO LTD. IF IN DOUBT ASK. VERIFY ALL DIMENSIONS PRIOR TO PRICING & CONSTRUCTION. DIMENSIONS AS WRITTEN GOVERN. IMMEDIATELY REPORT ANY DISCREPANCIES ON THIS DOCUMENT IN WRITING TO THE ARCHITECT. THIS DOCUMENT SHALL BE READ IN CONJUNCTION WITH ASSOCIATED MODELS, SPECIFICATIONS AND RELATED CONSULTANT'S DOCUMENTS.  
 TO CHECK SCALE ON HARD COPIES: THIS IS 10cm FULL SIZE  
 HOWEVER MEASUREMENTS OBTAINED BY SCALING SHALL BE TREATED AS APPROXIMATE

**NOTES SPECIFIC TO THIS DRAWING**

NO.	DATE	REVISION NOTES

PROJECT REF:	21CH	19 HOLLYCROFT AVE, NW3 7QH
DATE:	21 APR 2021	EXISTING REAR (NORTH) ELEVATION
STATUS:	SURVEY	REVISION
SCALE:	1:50 @ A2 ( 1:100 @ A4 )	<b>A-1-2002</b>

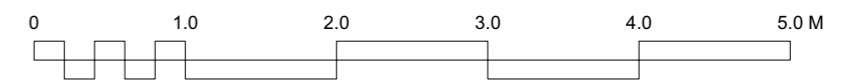

**GENERAL NOTES**  
 THIS DOCUMENT IS © JOHN ALLSOPP STUDIO LTD. IF IN DOUBT ASK. VERIFY ALL DIMENSIONS PRIOR TO PRICING & CONSTRUCTION. DIMENSIONS AS WRITTEN GOVERN. IMMEDIATELY REPORT ANY DISCREPANCIES ON THIS DOCUMENT IN WRITING TO THE ARCHITECT. THIS DOCUMENT SHALL BE READ IN CONJUNCTION WITH ASSOCIATED MODELS, SPECIFICATIONS AND RELATED CONSULTANT'S DOCUMENTS.  
 TO CHECK SCALE ON HARD COPIES: THIS IS 10cm FULL SIZE  
 HOWEVER MEASUREMENTS OBTAINED BY SCALING SHALL BE TREATED AS APPROXIMATE




**NOTES SPECIFIC TO THIS DRAWING**

NO.	DATE	REVISION NOTES

PROJECT REF:	<b>21CH</b>	<b>19 HOLLYCROFT AVE, NW3 7QH</b>
DATE:	<b>21 APR 2021</b>	<b>EXISTING SIDE (PASSAGE / EAST) ELEVATION</b>
STATUS:	<b>SURVEY</b>	<b>A-1-2003</b>
SCALE:	<b>1:50 @ A2 ( 1:100 @ A4 )</b>	

A

A

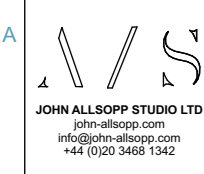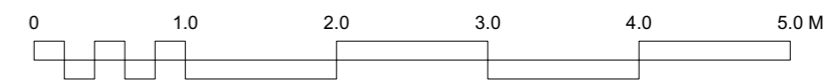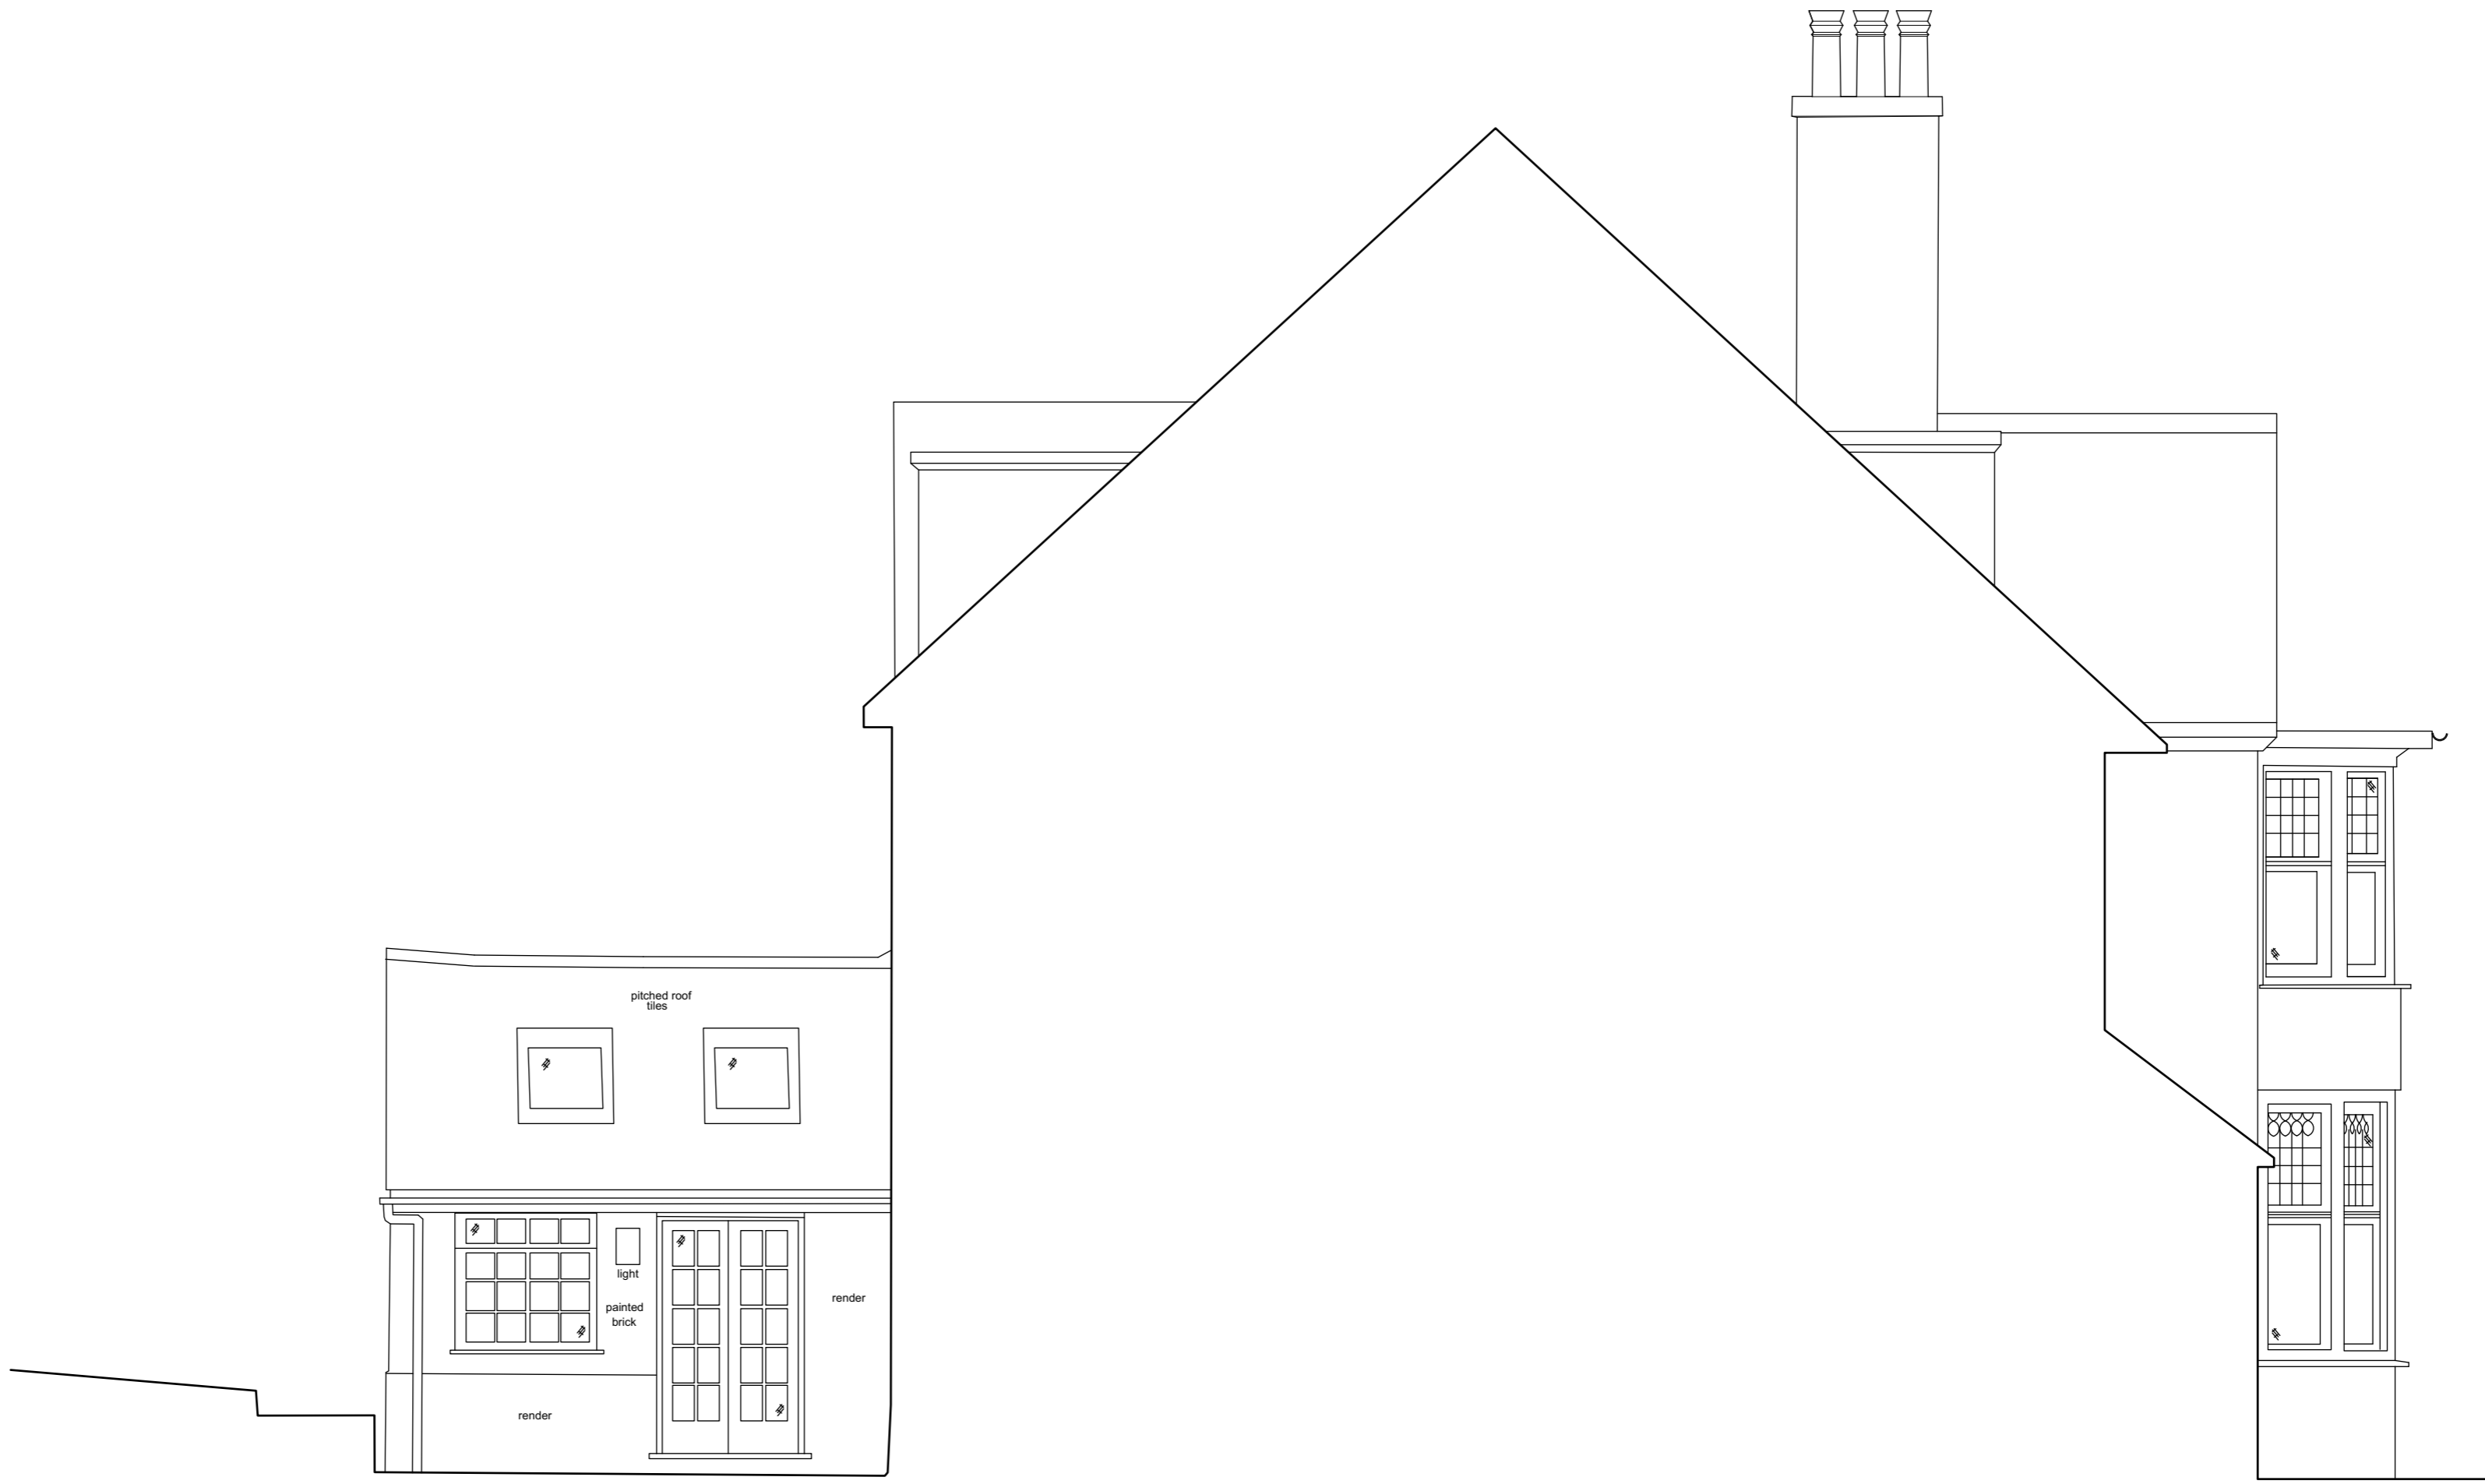

**GENERAL NOTES**  
 THIS DOCUMENT IS © JOHN ALLSOPP STUDIO LTD. IF IN DOUBT ASK. VERIFY ALL DIMENSIONS PRIOR TO PRICING & CONSTRUCTION. DIMENSIONS AS WRITTEN GOVERN. IMMEDIATELY REPORT ANY DISCREPANCIES ON THIS DOCUMENT IN WRITING TO THE ARCHITECT. THIS DOCUMENT SHALL BE READ IN CONJUNCTION WITH ASSOCIATED MODELS, SPECIFICATIONS AND RELATED CONSULTANT'S DOCUMENTS.  
 TO CHECK SCALE ON HARD COPIES: THIS IS 10cm FULL SIZE  
 HOWEVER MEASUREMENTS OBTAINED BY SCALING SHALL BE TREATED AS APPROXIMATE

**NOTES SPECIFIC TO THIS DRAWING**

NO.	DATE	REVISION NOTES

PROJECT REF:	21CH	19 HOLLYCROFT AVE, NW3 7QH
DATE:	21 APR 2021	EXISTING SIDE (WEST) ELEVATION
STATUS:	SURVEY	A-1-2004
SCALE:	1:50 @ A2 ( 1:100 @ A4 )	