
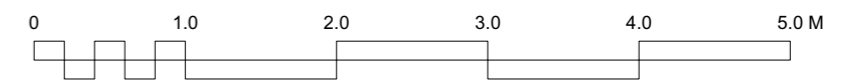
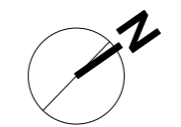


**GENERAL NOTES**  
 THIS DOCUMENT IS © JOHN ALLSOPP STUDIO LTD. IF IN DOUBT ASK. VERIFY ALL DIMENSIONS PRIOR TO PRICING & CONSTRUCTION. DIMENSIONS AS WRITTEN GOVERN. IMMEDIATELY REPORT ANY DISCREPANCIES ON THIS DOCUMENT IN WRITING TO THE ARCHITECT. THIS DOCUMENT SHALL BE READ IN CONJUNCTION WITH ASSOCIATED MODELS, SPECIFICATIONS AND RELATED CONSULTANT'S DOCUMENTS.  
**TO CHECK SCALE ON HARD COPIES: THIS IS 10cm FULL SIZE**  
 HOWEVER MEASUREMENTS OBTAINED BY SCALING SHALL BE TREATED AS APPROXIMATE

**NOTES SPECIFIC TO THIS DRAWING**

NO.	DATE	REVISION NOTES

PROJECT REF:	21CH	19 HOLLYCROFT AVE, NW3 7QH
DATE:	17 DEC 2021	PROPOSED SECOND FLOOR PLAN
STATUS:	PLANNING	REVISION
SCALE:	1:50 @ A2 ( 1:100 @ A4 )	<b>A-3-1040</b>

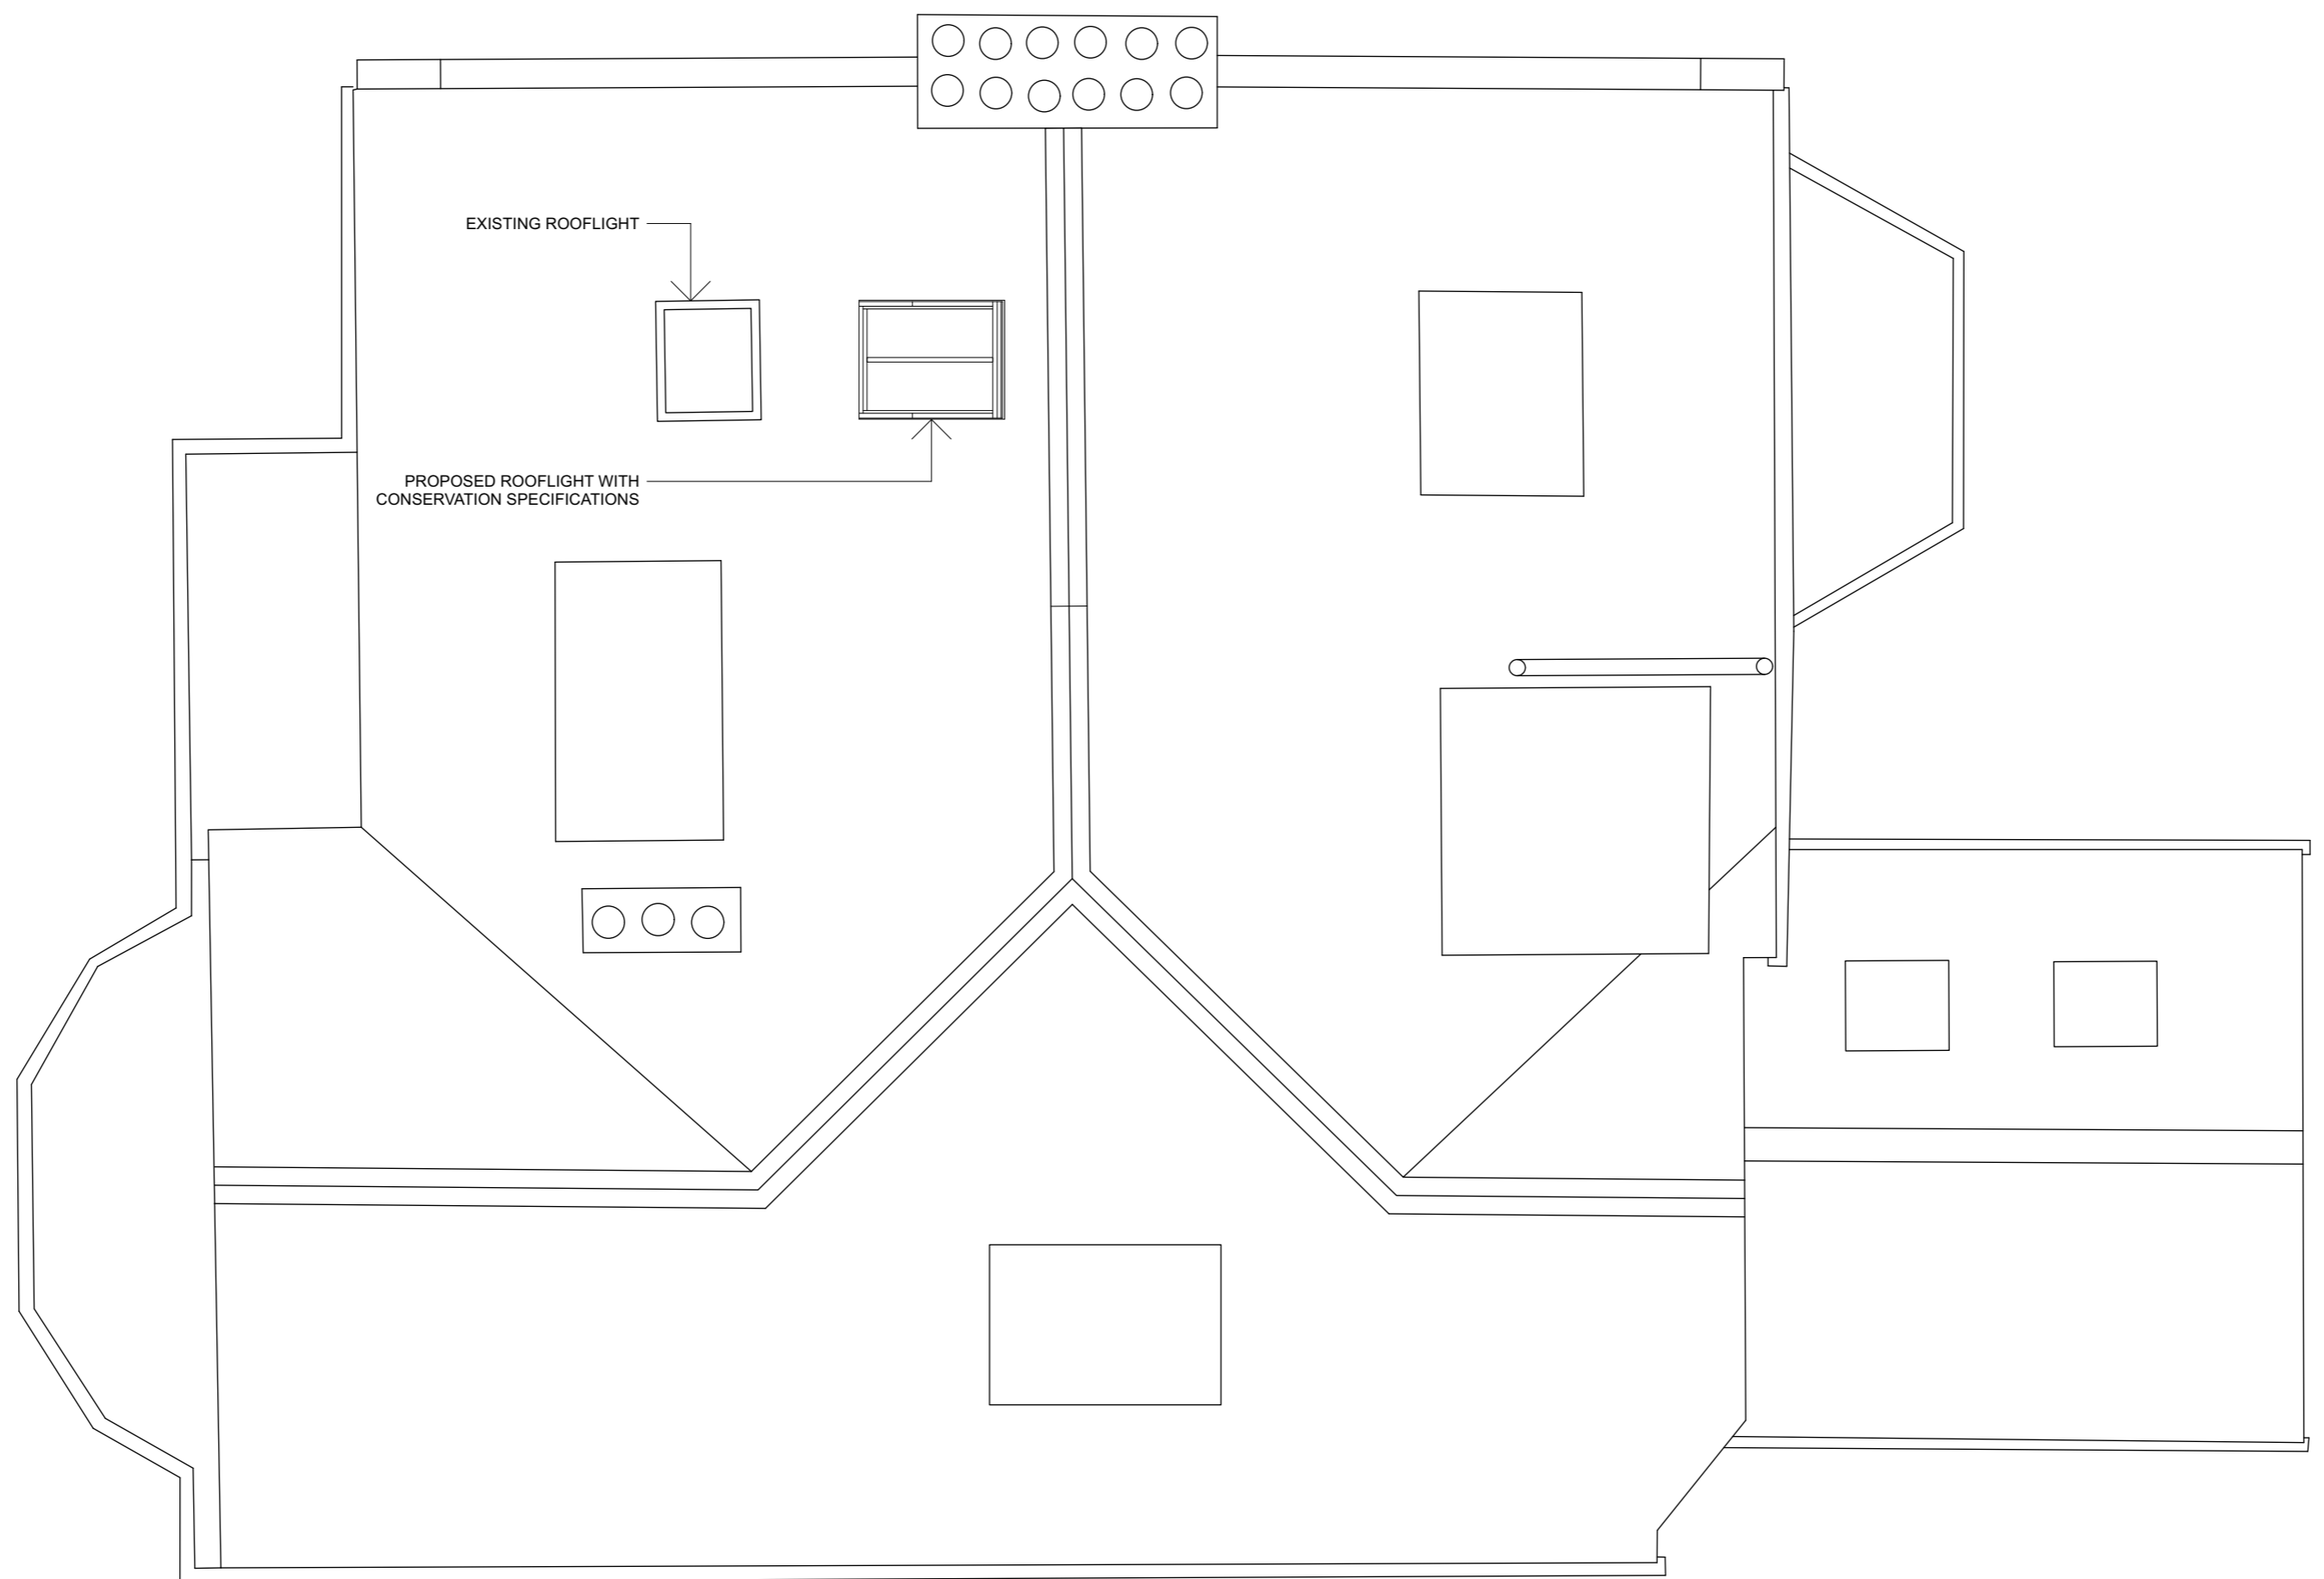

**A/S**  
 JOHN ALLSOPP STUDIO LTD  
 john.allsopp.com  
 info@john-allsopp.com  
 +44 (0)20 3468 1342

**GENERAL NOTES**  
 THIS DOCUMENT IS © JOHN ALLSOPP STUDIO LTD. IF IN DOUBT ASK. VERIFY ALL DIMENSIONS PRIOR TO PRICING & CONSTRUCTION. DIMENSIONS AS WRITTEN GOVERN. IMMEDIATELY REPORT ANY DISCREPANCIES ON THIS DOCUMENT IN WRITING TO THE ARCHITECT. THIS DOCUMENT SHALL BE READ IN CONJUNCTION WITH ASSOCIATED MODELS, SPECIFICATIONS AND RELATED CONSULTANT'S DOCUMENTS.

TO CHECK SCALE ON HARD COPIES: THIS IS 10cm FULL SIZE  
 HOWEVER MEASUREMENTS OBTAINED BY SCALING SHALL BE TREATED AS APPROXIMATE

**NOTES SPECIFIC TO THIS DRAWING**

NO.	DATE	REVISION NOTES

PROJECT REF:	21CH	19 HOLLYCROFT AVE, NW3 7QH
DATE:	17 DEC 2021	PROPOSED ROOF PLAN
STATUS:	PLANNING	REVISION
SCALE:	1:50 @ A2 ( 1:100 @ A4 )	<b>A-3-1041</b>



**A/S**  
 JOHN ALLSOPP STUDIO LTD  
 john-allsopp.com  
 info@john-allsopp.com  
 +44 (0)20 3468 1342

**GENERAL NOTES**  
 THIS DOCUMENT IS © JOHN ALLSOPP STUDIO LTD. IF IN DOUBT ASK. VERIFY ALL DIMENSIONS PRIOR TO PRICING & CONSTRUCTION. DIMENSIONS AS WRITTEN GOVERN. IMMEDIATELY REPORT ANY DISCREPANCIES ON THIS DOCUMENT IN WRITING TO THE ARCHITECT. THIS DOCUMENT SHALL BE READ IN CONJUNCTION WITH ASSOCIATED MODELS, SPECIFICATIONS AND RELATED CONSULTANT'S DOCUMENTS.

**NOTES SPECIFIC TO THIS DRAWING**


TO CHECK SCALE ON HARD COPIES: THIS IS 10cm FULL SIZE  
 HOWEVER MEASUREMENTS OBTAINED BY SCALING SHALL BE TREATED AS APPROXIMATE

NO.	DATE	REVISION NOTES

PROJECT REF:	21CH	19 HOLLYCROFT AVE, NW3 7QH
DATE:	17 DEC 2021	PROPOSED FRONT (SOUTH) ELEVATION
STATUS:	PLANNING	REVISION
SCALE:	1:50 @ A2 ( 1:100 @ A4 )	<b>A-3-2040</b>



( ELEVATION UNCHANGED )

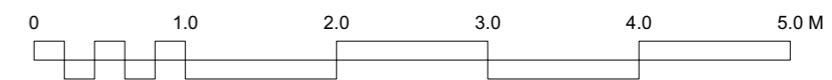

**A/S**  
 JOHN ALLSOPP STUDIO LTD  
 john-allsopp.com  
 info@john-allsopp.com  
 +44 (0)20 3468 1342

**GENERAL NOTES**  
 THIS DOCUMENT IS © JOHN ALLSOPP STUDIO LTD. IF IN DOUBT ASK. VERIFY ALL DIMENSIONS PRIOR TO PRICING & CONSTRUCTION. DIMENSIONS AS WRITTEN GOVERN. IMMEDIATELY REPORT ANY DISCREPANCIES ON THIS DOCUMENT IN WRITING TO THE ARCHITECT. THIS DOCUMENT SHALL BE READ IN CONJUNCTION WITH ASSOCIATED MODELS, SPECIFICATIONS AND RELATED CONSULTANT'S DOCUMENTS.


TO CHECK SCALE ON HARD COPIES: THIS IS 10cm FULL SIZE  
 HOWEVER MEASUREMENTS OBTAINED BY SCALING SHALL BE TREATED AS APPROXIMATE

**NOTES SPECIFIC TO THIS DRAWING**

NO.	DATE	REVISION NOTES

PROJECT REF:	<b>21CH</b>	<b>19 HOLLYCROFT AVE, NW3 7QH</b>
DATE:	<b>17 DEC 2021</b>	<b>PROPOSED REAR (NORTH) ELEVATION</b>
STATUS:	<b>PLANNING</b>	REVISION
SCALE:	<b>1:50 @ A2 ( 1:100 @ A4 )</b>	<b>A-3-2041</b>

(ELEVATION UNCHANGED)

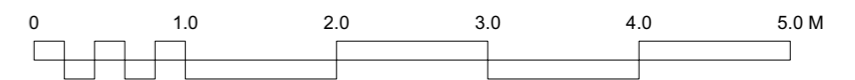

**A/S**  
 JOHN ALLSOPP STUDIO LTD  
 john-allsopp.com  
 info@john-allsopp.com  
 +44 (0)20 3468 1342

**GENERAL NOTES**  
 THIS DOCUMENT IS © JOHN ALLSOPP STUDIO LTD. IF IN DOUBT ASK. VERIFY ALL DIMENSIONS PRIOR TO PRICING & CONSTRUCTION. DIMENSIONS AS WRITTEN GOVERN. IMMEDIATELY REPORT ANY DISCREPANCIES ON THIS DOCUMENT IN WRITING TO THE ARCHITECT. THIS DOCUMENT SHALL BE READ IN CONJUNCTION WITH ASSOCIATED MODELS, SPECIFICATIONS AND RELATED CONSULTANT'S DOCUMENTS.



TO CHECK SCALE ON HARD COPIES: THIS IS 10cm FULL SIZE  
 HOWEVER MEASUREMENTS OBTAINED BY SCALING SHALL BE TREATED AS APPROXIMATE

**NOTES SPECIFIC TO THIS DRAWING**

NO.	DATE	REVISION NOTES

PROJECT REF:	21CH	19 HOLLYCROFT AVE, NW3 7QH
DATE:	17 DEC 2021	PROPOSED SIDE (PASSAGE / EAST) ELEVATION
STATUS:	PLANNING	REVISION
SCALE:	1:50 @ A2 ( 1:100 @ A4 )	<b>A-3-2042</b>

( ELEVATION UNCHANGED )

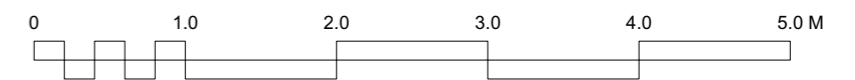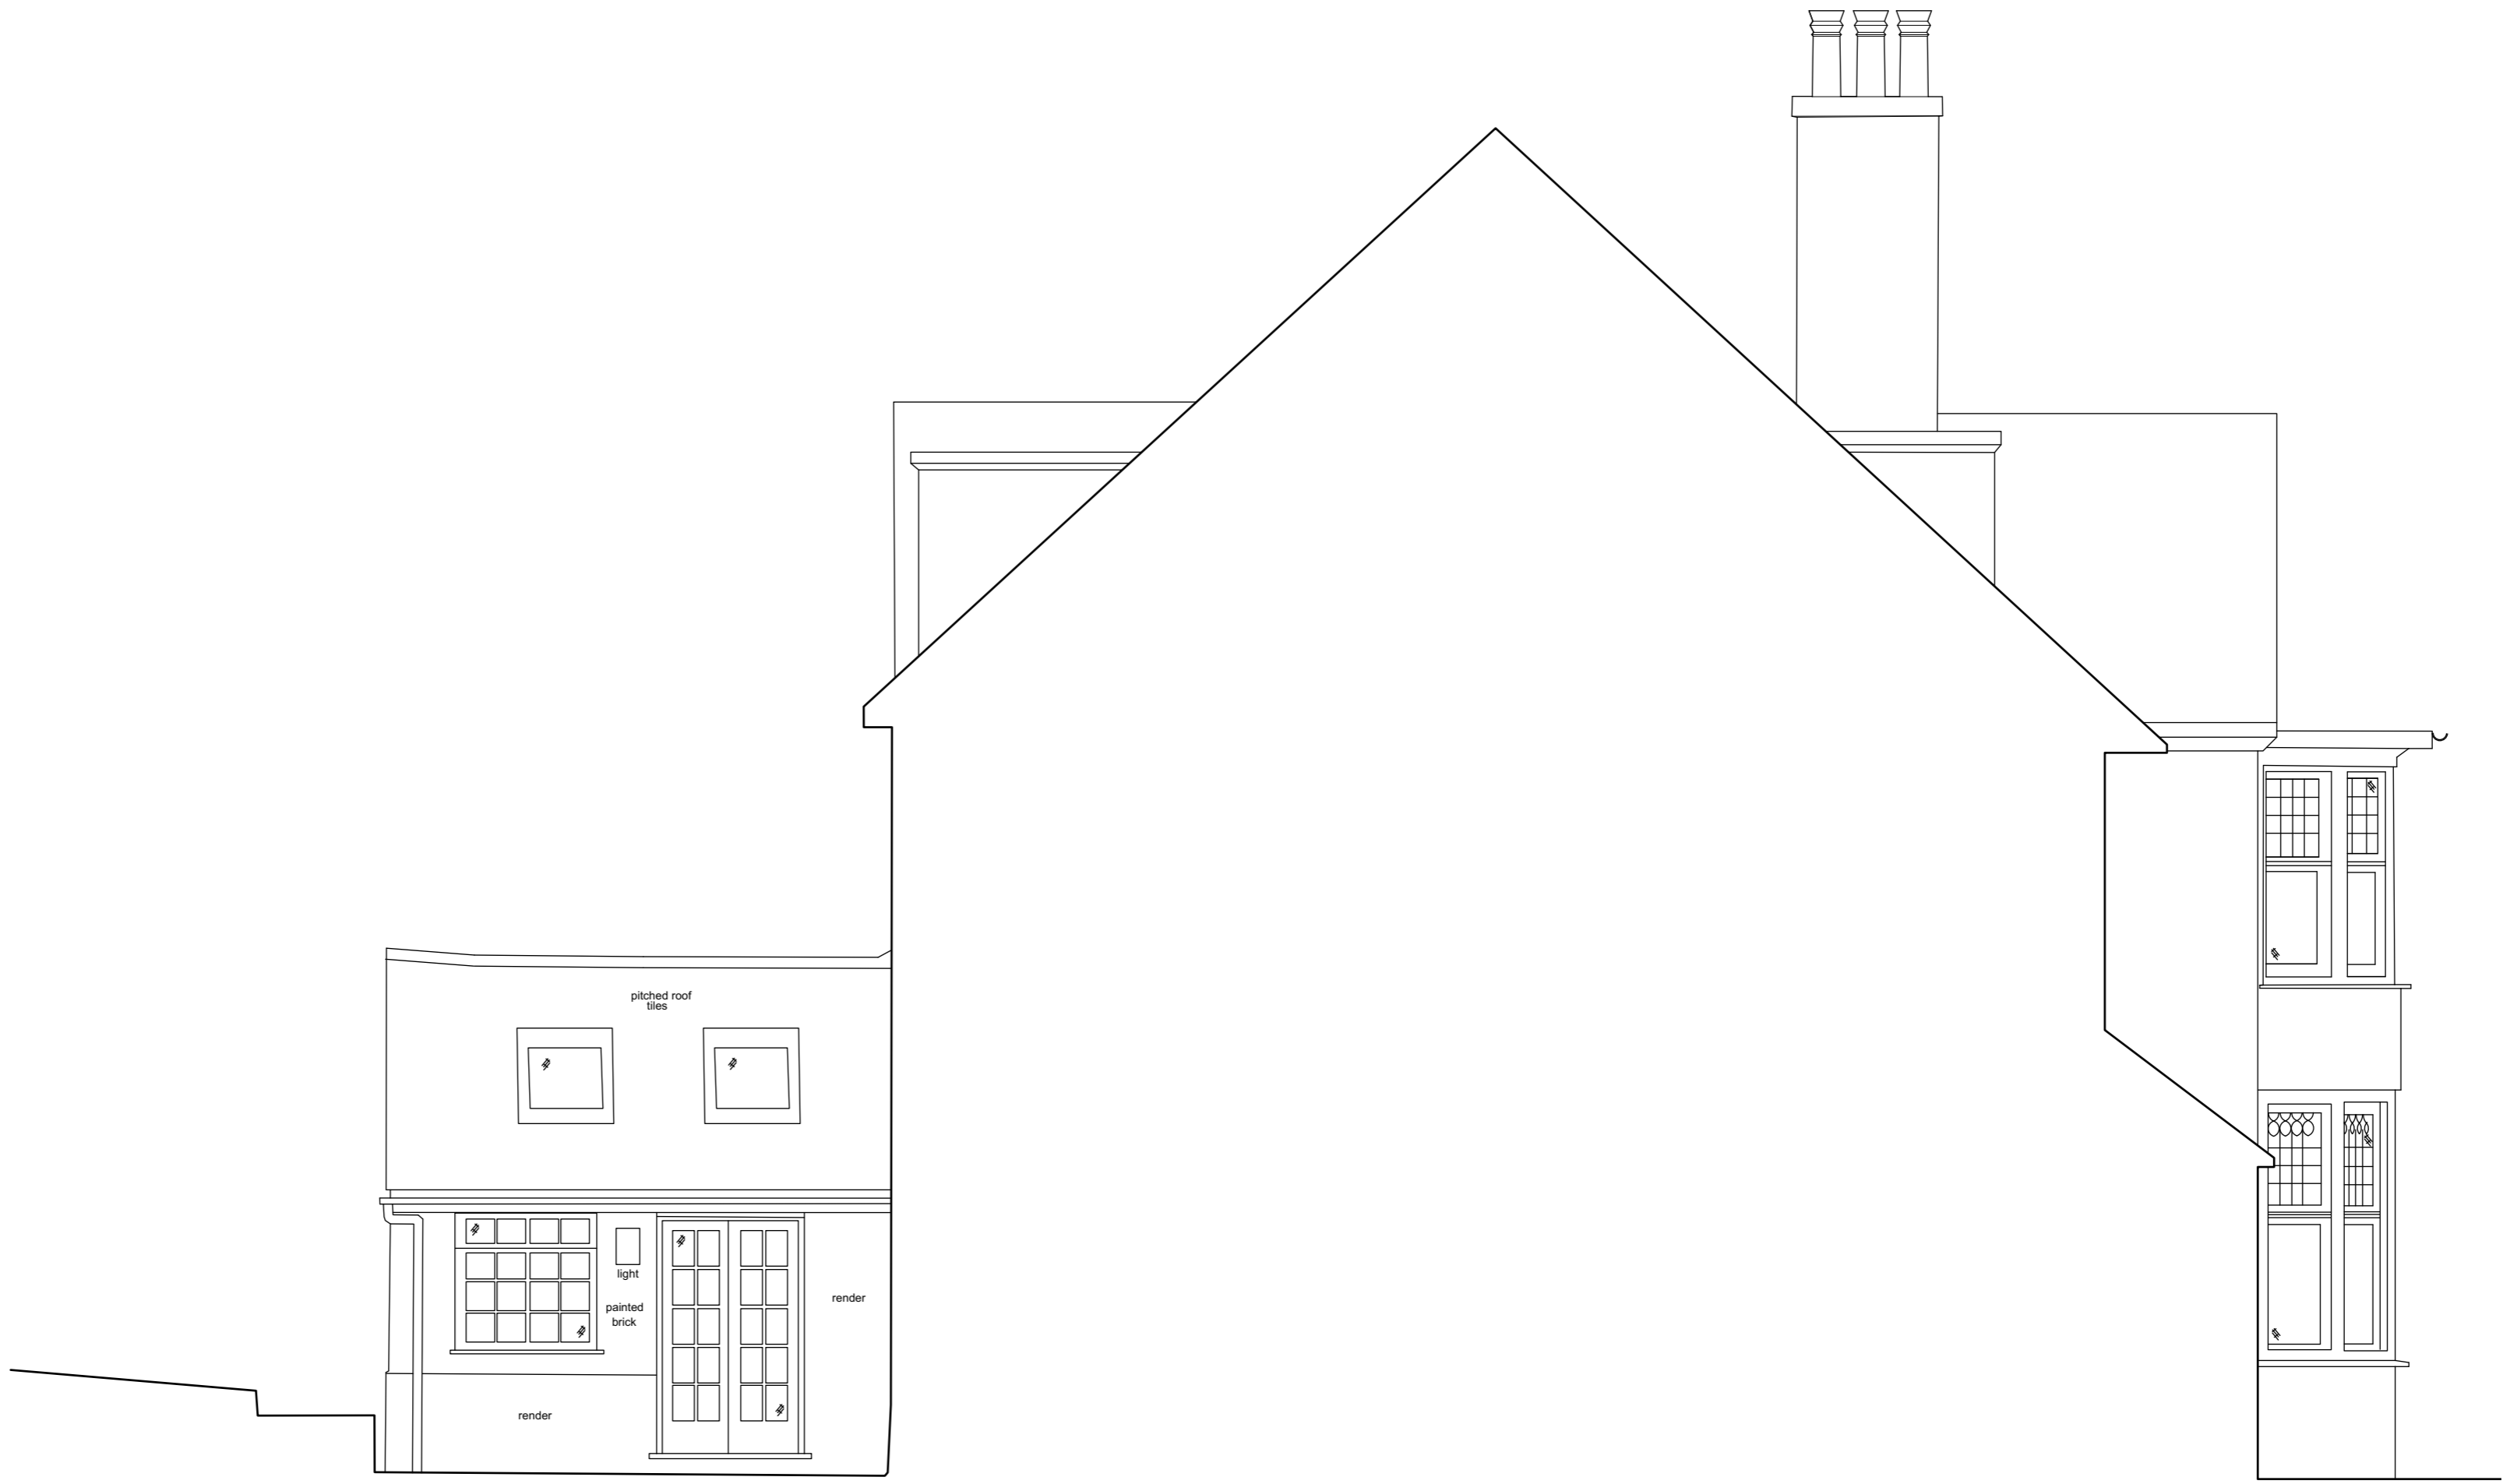

**GENERAL NOTES**  
 THIS DOCUMENT IS © JOHN ALLSOPP STUDIO LTD. IF IN DOUBT ASK. VERIFY ALL DIMENSIONS PRIOR TO PRICING & CONSTRUCTION. DIMENSIONS AS WRITTEN GOVERN. IMMEDIATELY REPORT ANY DISCREPANCIES ON THIS DOCUMENT IN WRITING TO THE ARCHITECT. THIS DOCUMENT SHALL BE READ IN CONJUNCTION WITH ASSOCIATED MODELS, SPECIFICATIONS AND RELATED CONSULTANT'S DOCUMENTS.

← TO CHECK SCALE ON HARD COPIES: THIS IS 10cm FULL SIZE →  
 HOWEVER MEASUREMENTS OBTAINED BY SCALING SHALL BE TREATED AS APPROXIMATE

**NOTES SPECIFIC TO THIS DRAWING**

NO.	DATE	REVISION NOTES

PROJECT REF:	21CH	19 HOLLYCROFT AVE, NW3 7QH
DATE:	17 DEC 2021	PROPOSED SIDE (WEST) ELEVATION
STATUS:	PLANNING	REVISION
SCALE:	1:50 @ A2 ( 1:100 @ A4 )	<b>A-3-2043</b>