


SECTION A-A 1:100

SECTION A-A

DATUM 5.00m

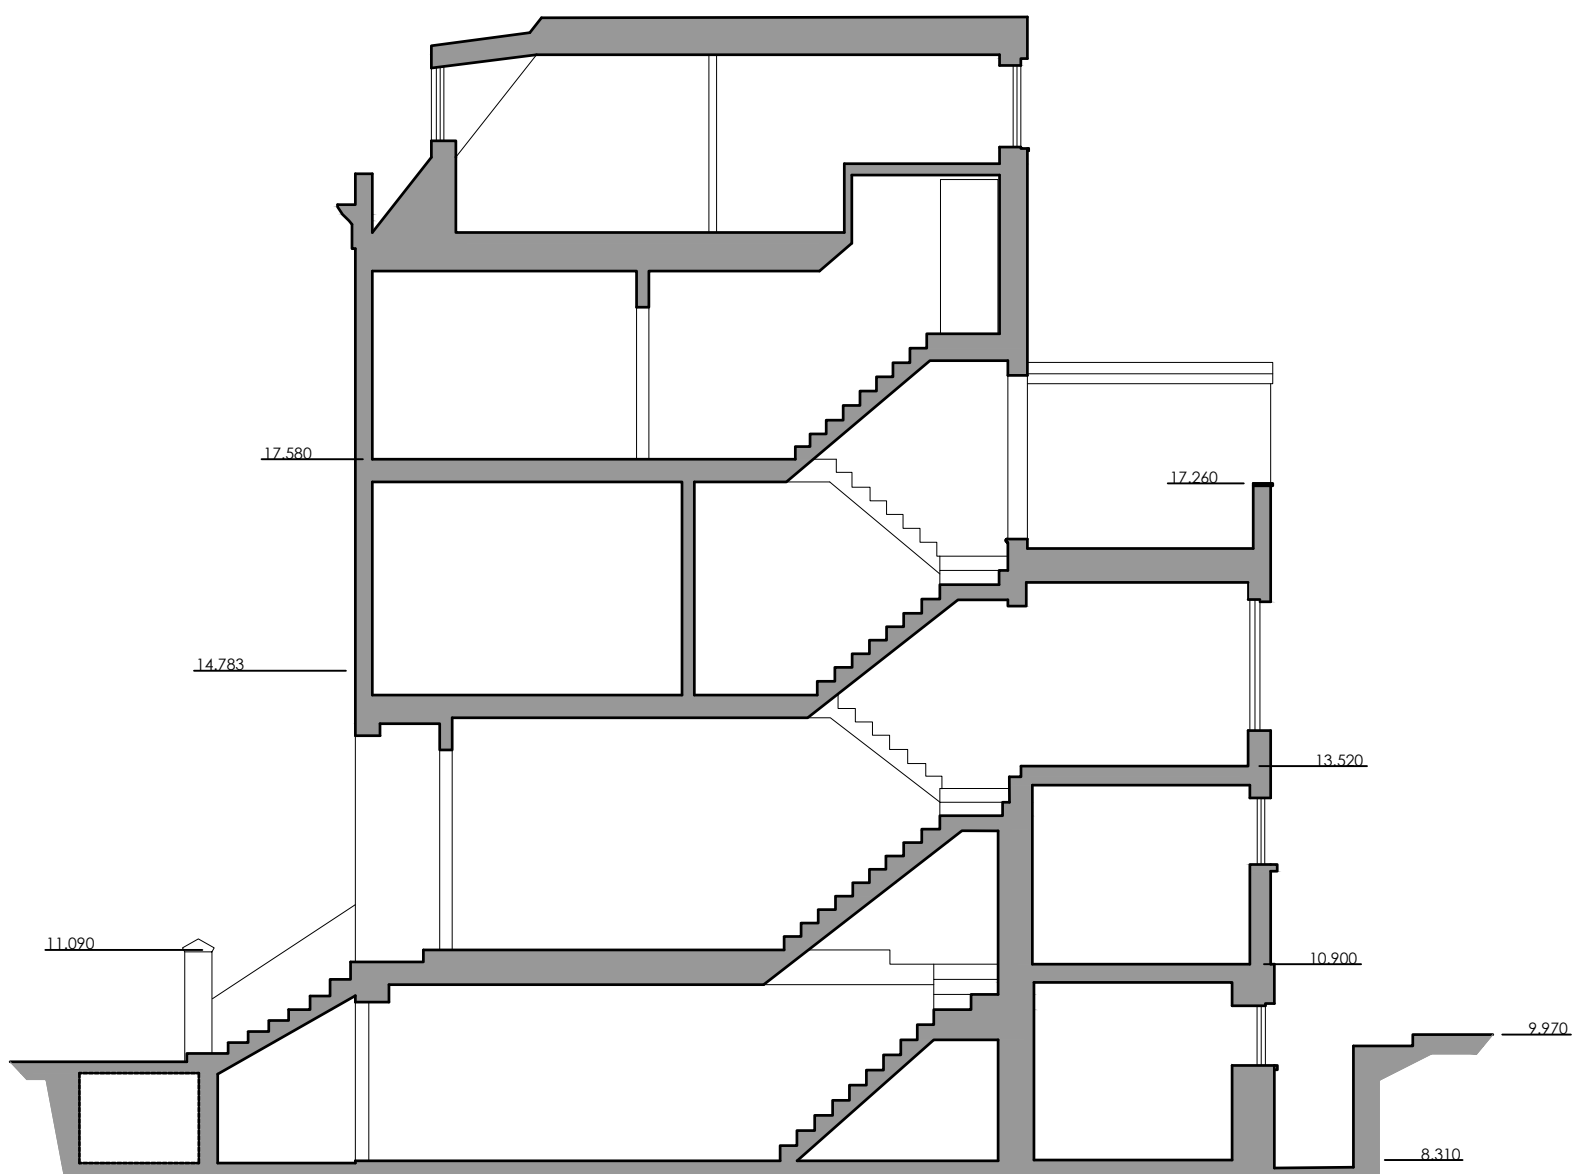

SECTION B-B 1:100

DATUM 5.00m

NOTES

THIS DRAWING IS THE COPYRIGHT OF THE ARCHITECTS AND MAY NOT BE REPRODUCED WITHOUT PERMISSION
 THE CONTRACTOR IS RESPONSIBLE FOR CHECKING DIMENSIONS, TOLERANCES AND REFERENCE. ANY DISCREPANCIES TO BE CHECKED BEFORE PROCEEDING WITH THE WORKS
 WHERE AN ITEM IS COVERED BY DRAWINGS TO DIFFERENT SCALES, THE LARGER SCALE DRAWING IS TO BE WORKED TO
 DO NOT SCALE FROM DRAWING, FIGURED DIMENSIONS TO BE WORKED TO AT ALL TIMES
 ALL WORK AND MATERIALS TO BE IN ACCORDANCE WITH THE BUILDING REGULATIONS AND TO COMPLY WITH THE RELEVANT CODES OF PRACTICE AND BRITISH STANDARDS



PLANNING

© Copyright TRACE Architects Ltd 2021

trace
 ARCHITECTS

The Basement Studio
 263 The Vale
 London
 W3 7QA
 TEL 0208 611 2946
 E-MAIL info@tracearchitects.co.uk
 www.tracearchitects.co.uk
 Henley-on-Thames
 Oxfordshire
 RG9 2AU
 TEL 0208 611 2946

DATE	AUG 21	CLIENT:
DRAWN	SAJ	Mr Rob Suss
CHECKED	-	
SCALE@A3	1:50	

Renovation of single residential dwelling

EXISTING
 Sections A-A & B-B

ADDRESS:
 50 Gayton Rd, Hampstead
 LONDON, NW3 1TU

JOB No	DRAWING NUMBER
1115	EX06 revA