


1 BLOCK PLAN
SCALE 1:500

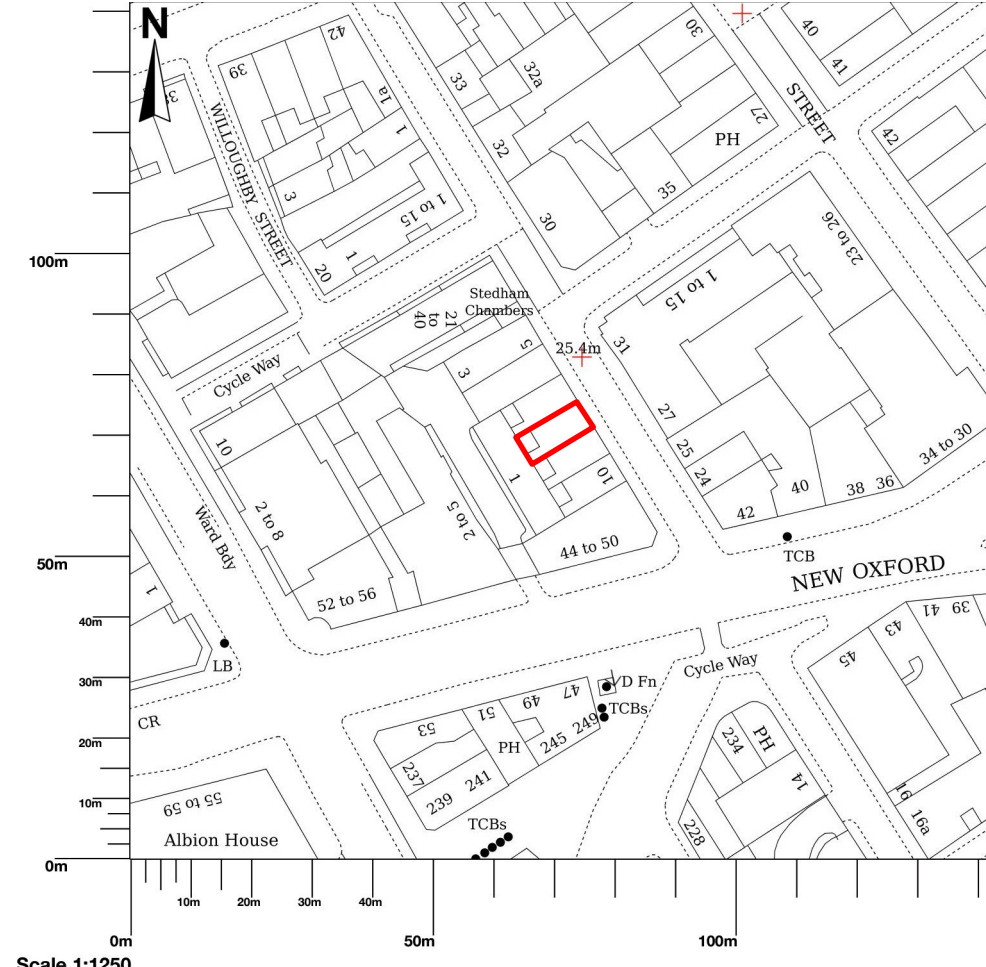

2 SITE LOCATION MAP
SCALE 1:1250

- INDICATES BOUNDARY OF SITE
- EXISTING BUILDING OUTLINE
- INDICATES EXISTING STRUCTURE
- INDICATES PROPOSED STRUCTURE
- INDICATES DEMOLITION OF EXISTING STRUCTURE

ISSUE	DATE	REVISION	DWG NO.
PROJECT NUMBER		2111	2107 L(--) 000*
DATE	16/12/2021		
SCALE @ ISO A3	1:100		
STATUS	PLANNING		

PROJECT
Proposed Extension to No. 08 Coptic Street,
London, WC1A 1NH

Site Location Map/ Block Plan