


Ground Floor Unit : Rear of 67-70 Chalk Farm Road NW1

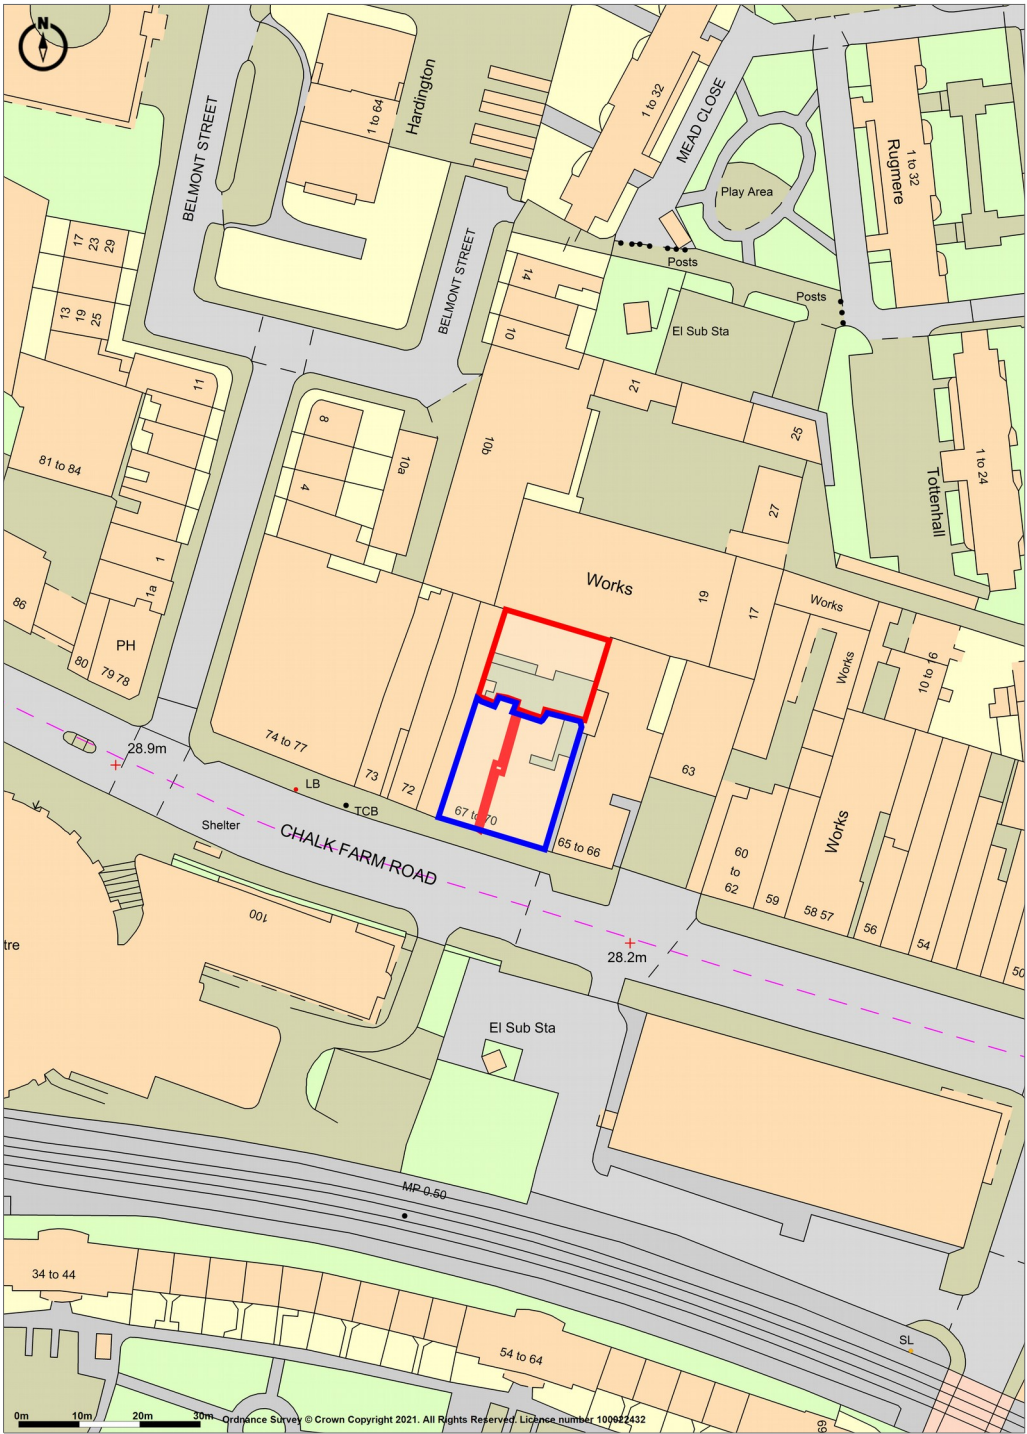

Promap

LANDMARK INFORMATION

Ordnance Survey Crown Copyright 2021. All rights reserved.

Licence number 100022432.

Plotted Scale - 1:1250. Paper Size - A4