


529400m

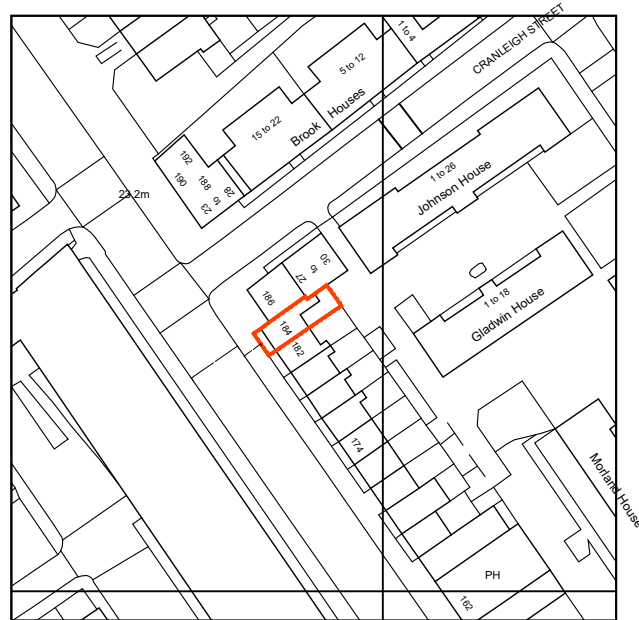

183100m

©Crown Copyright. All rights reserved. Licence no. 100041041



Site Location Plan. scale 1: 1250

184 EVERSHOLT STREET
LONDON
NW1 1BL

DRAWING No . 202134-01