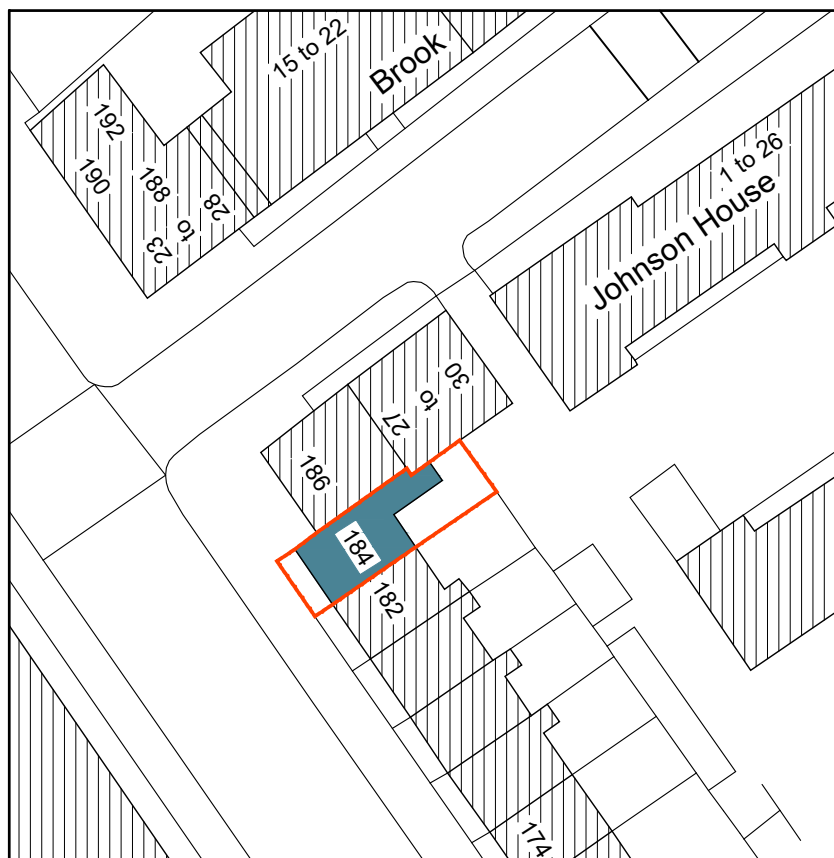


RICHARD BONSHOR RIBA

3 CHURCH CLOSE, BUCKLESHAM, IPSWICH IP10 0DU. TEL/FAX: 01473 659915

PROJECT: 184 EVERSOLT STREET LONDON NW1 1 BL

DRAWING BLOCKPLAN

SCALE 1:500 DRAWING No . 202134-02

rev -