



- NOTES:
1. THIS DRAWING IS NOT FOR CONSTRUCTION PURPOSES.
  2. ALL DIMENSIONS ARE IN MILLIMETRES.
  3. FIGURED DIMENSIONS OVER RULE SCALED DIMENSIONS ONLY SCALE FOR PLANNING PURPOSES.
  4. FIGURED DIMENSIONS TO BE CHECKED ON SITE PRIOR TO CONSTRUCTION. ARCHITECT T BE ADVISED OF ANY DISCREPANCIES
  5. READ IN CONJUNCTION WITH ALL ASSOCIATED DRAWINGS

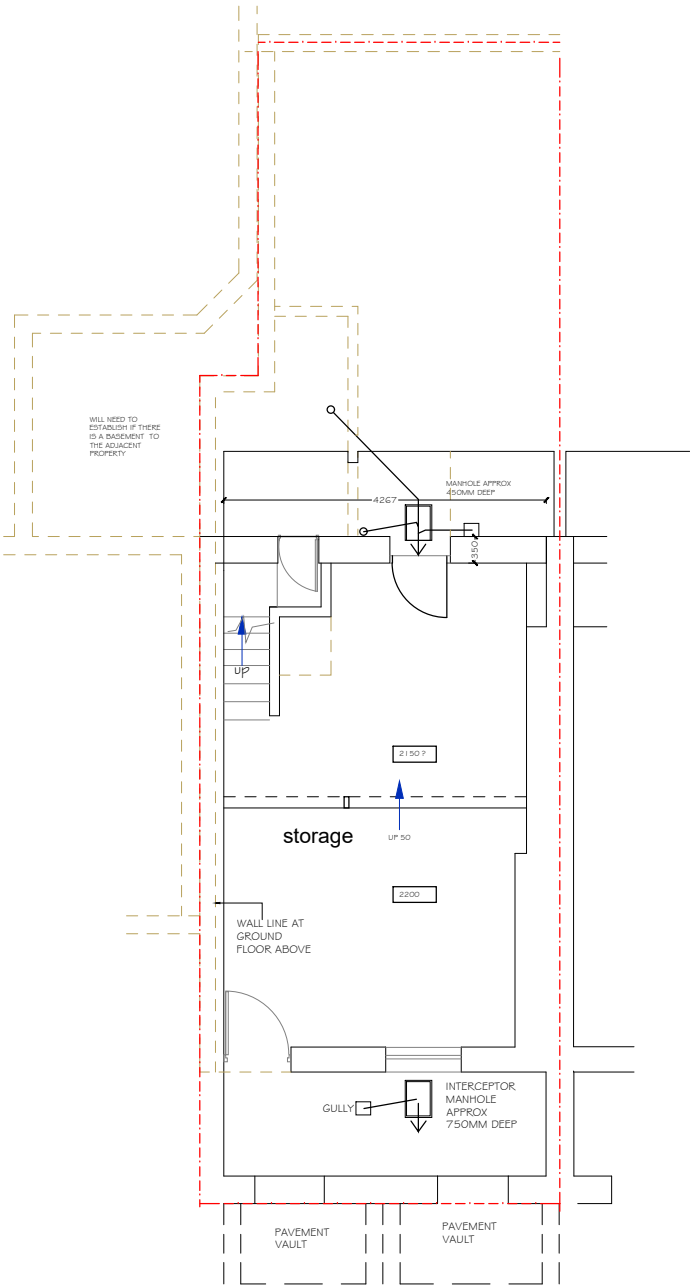


Basement Plan

35 sq m

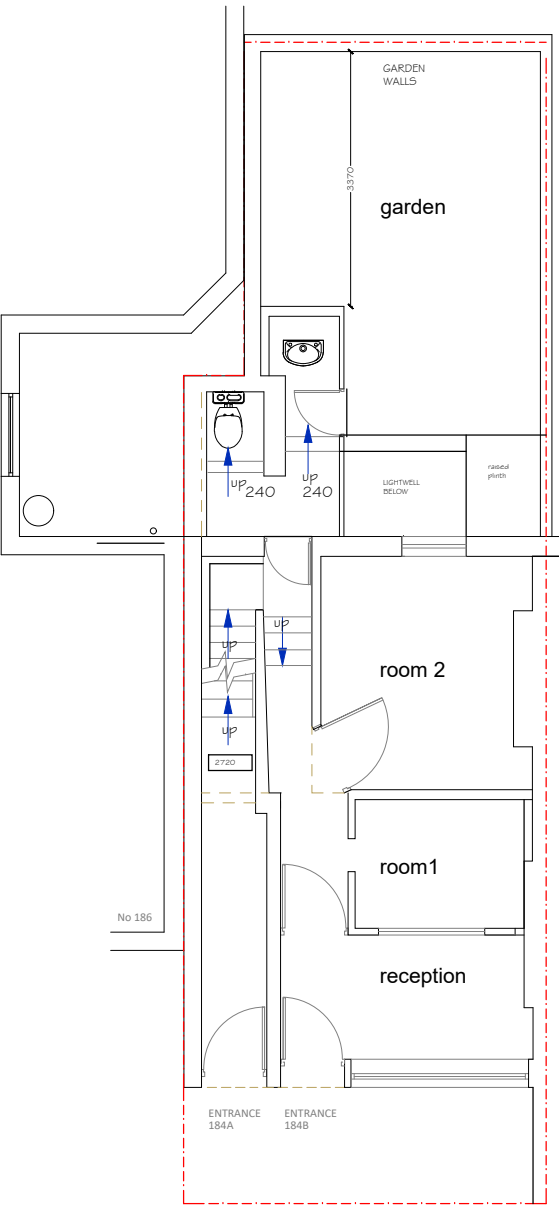


Ground Floor


EVERSHOLT STREET  
27 sq m

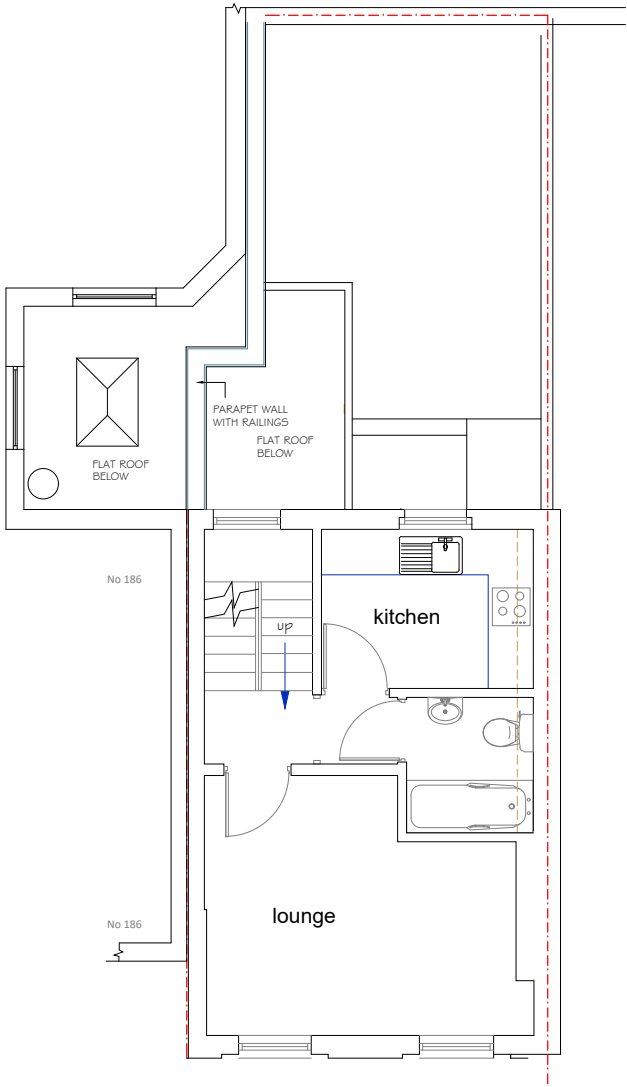

First Floor

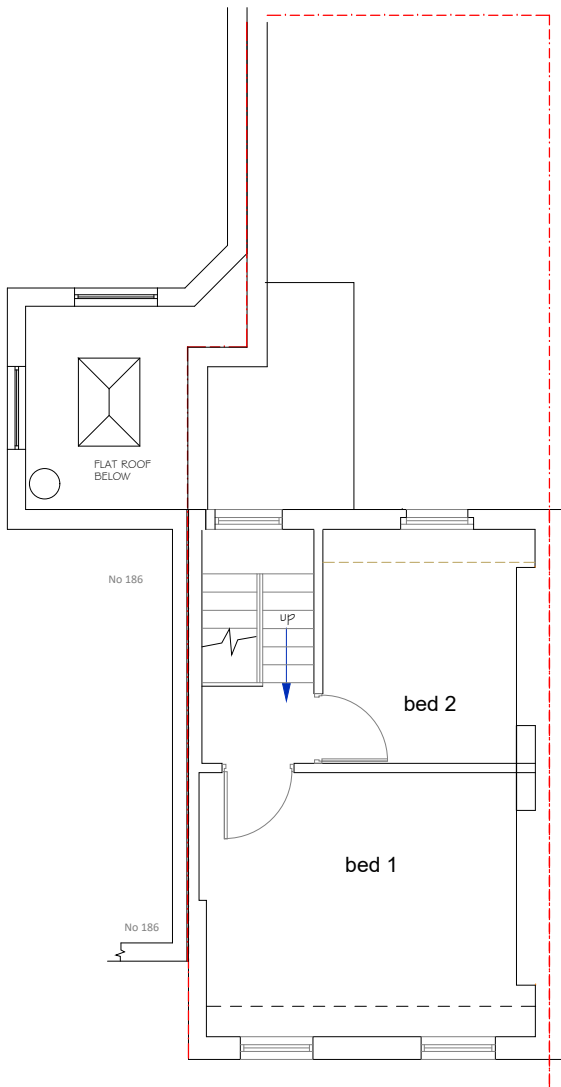

Second Floor

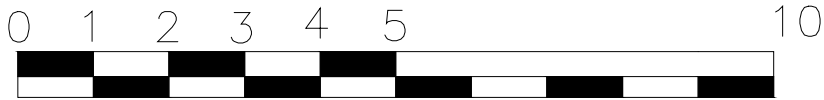

scale in metres



**RICHARD BONSHOR RIBA**

3 CHURCH CLOSE , BUCKLESHAM, IPSWICH IP10 0DU TEL/FAX: 01473 659915

PROJECT: 184 EVERSOLT STREET, LONDON

DRAWING EXISTING PLANS

SCALE 1:100

DRAWING No . 202134-P-03

rev **A**