
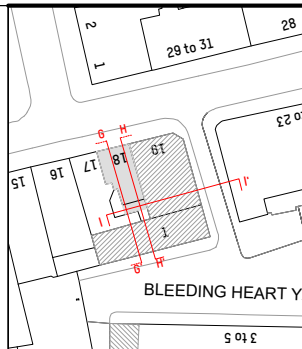


Section H-H'

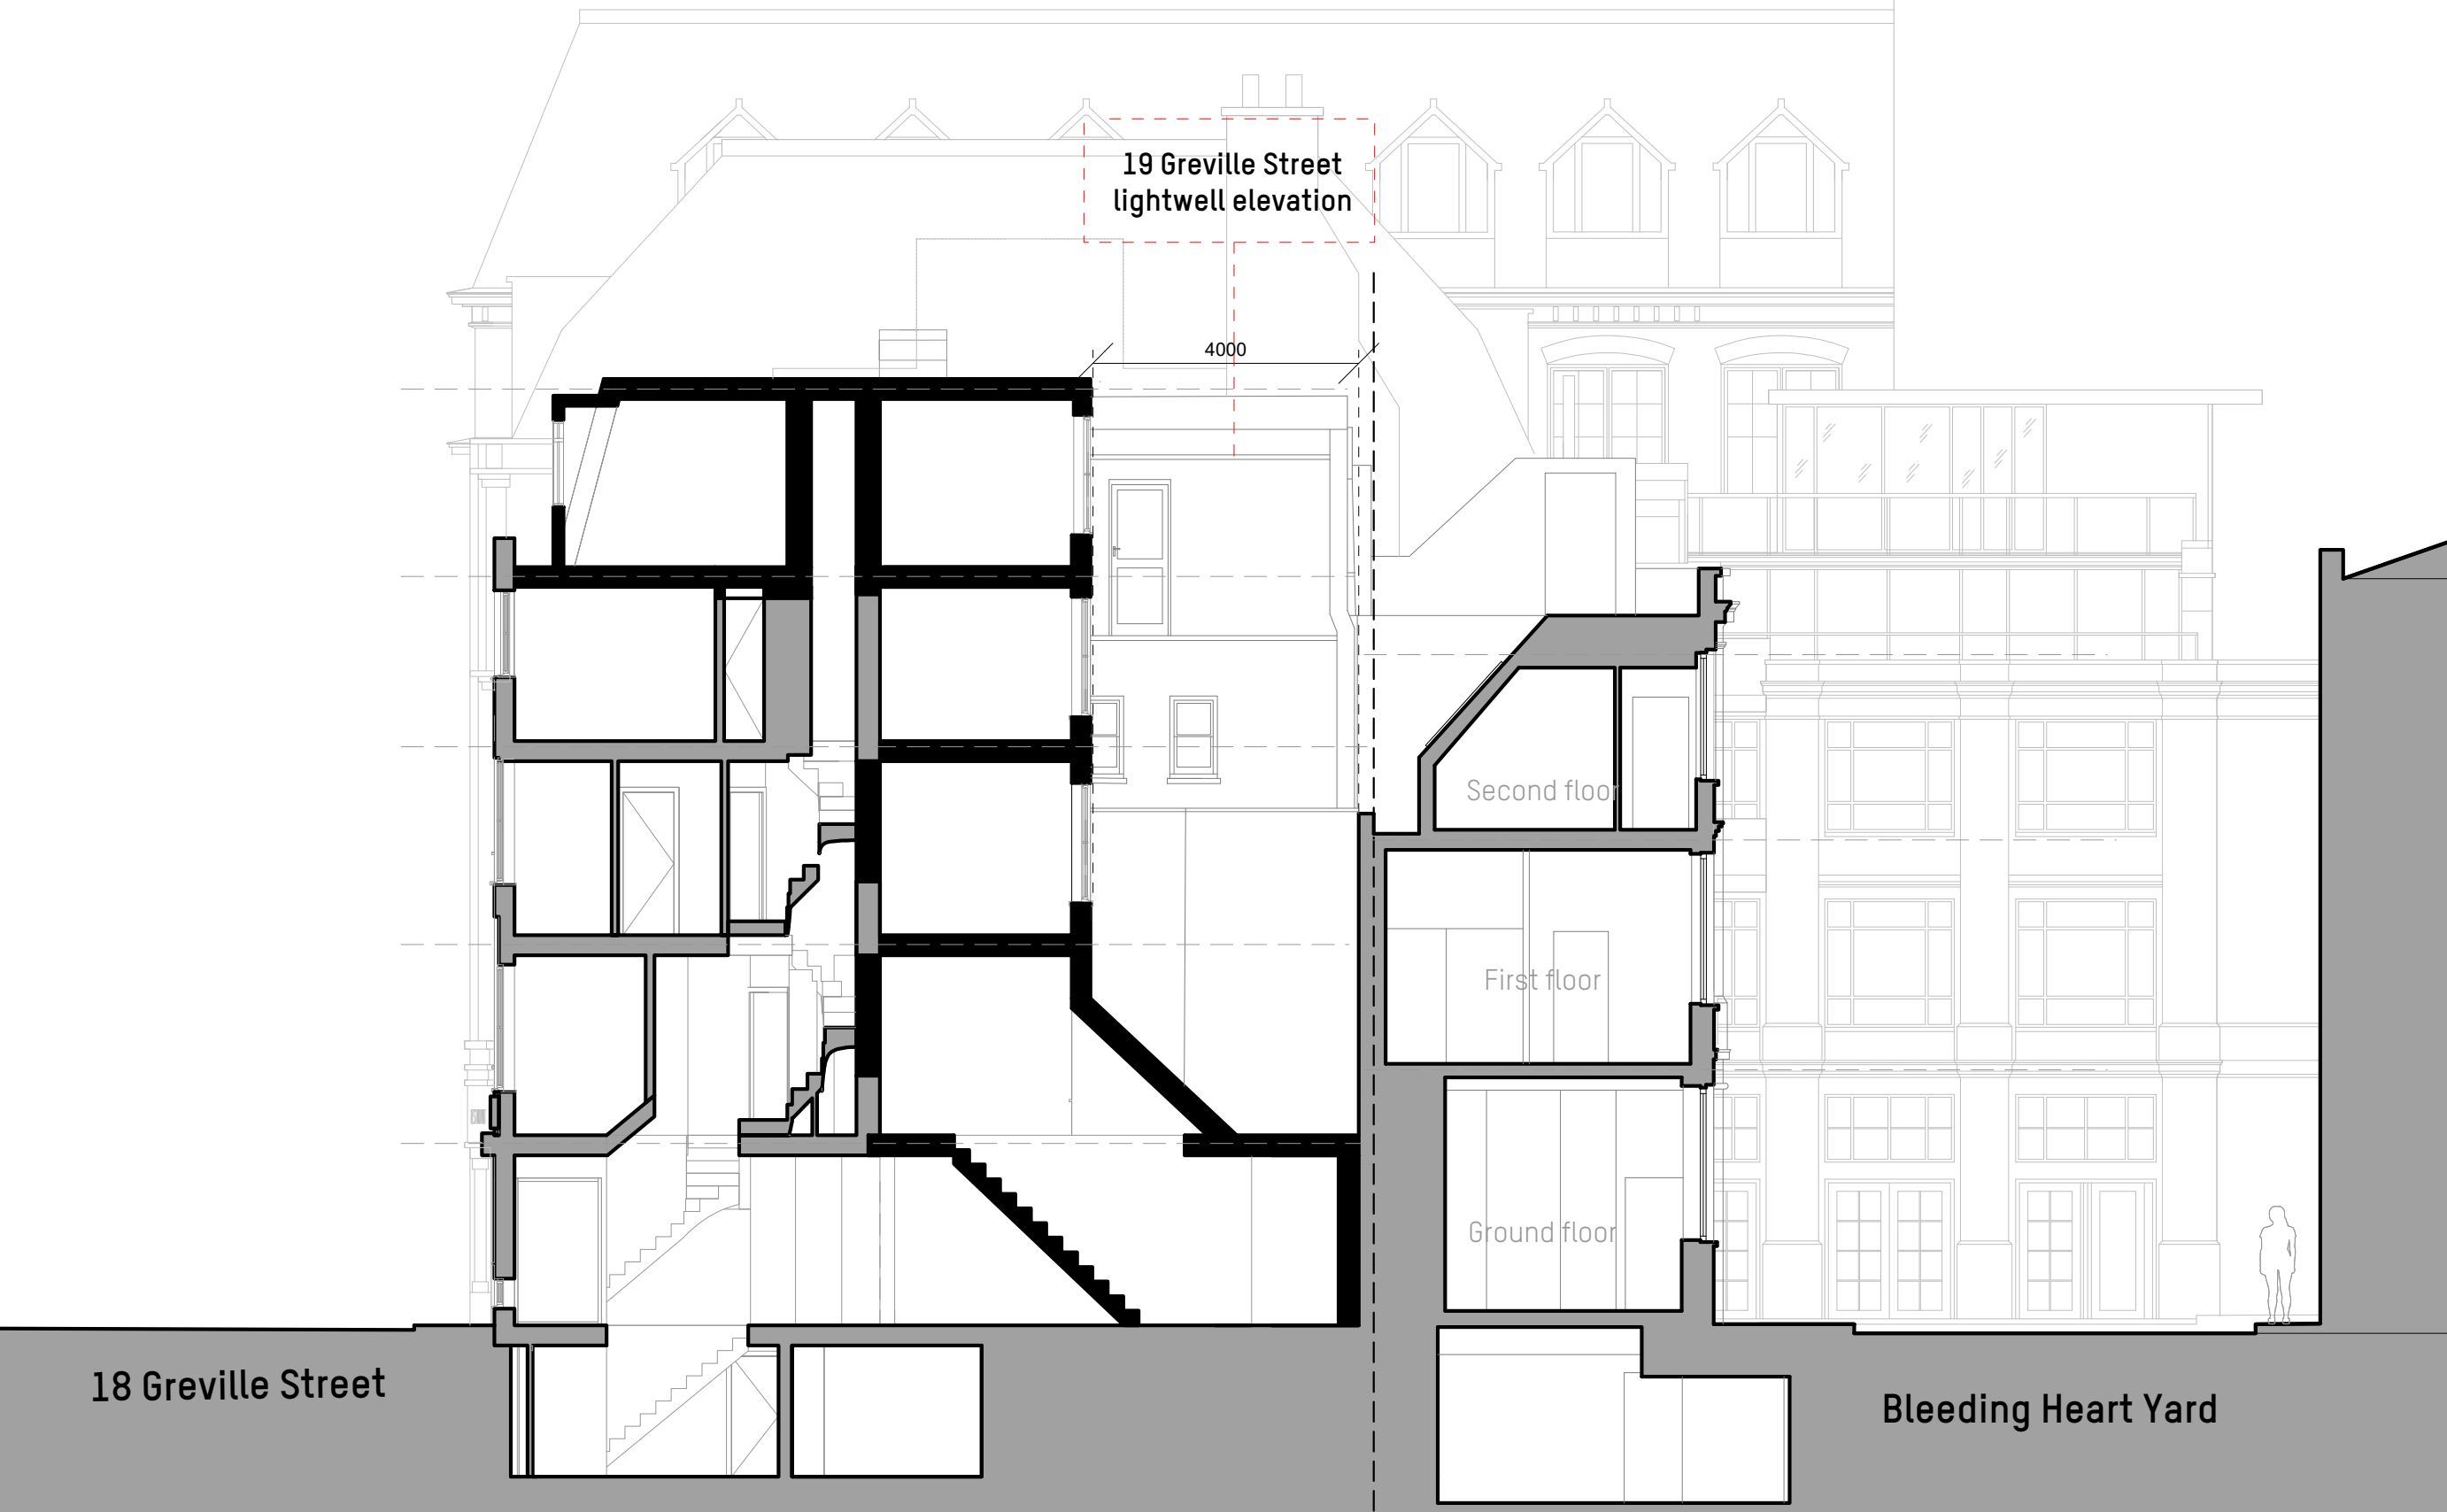

Rev	Description	Date

Key Plan
Drawing Status
PRE APPLICATION

**Mackay
+Partners**

ARCHITECTS & DESIGNERS
50 Farringdon Road
London EC1M 3JU Tel +44 (0)207 608 1177
e mail: contact@mackayandpartners.co.uk

Job Title
BHY

Drawing Title
**PROPOSAL
SECTION H-H'**

Scale @ A1	1:50	Scale @ A3	1:100	Drawn by	PM
Date	09/12/2021	Checked by	KM	Drawing No.	611.19_PL_0600_251
Rev.	-	Rev.	-		