
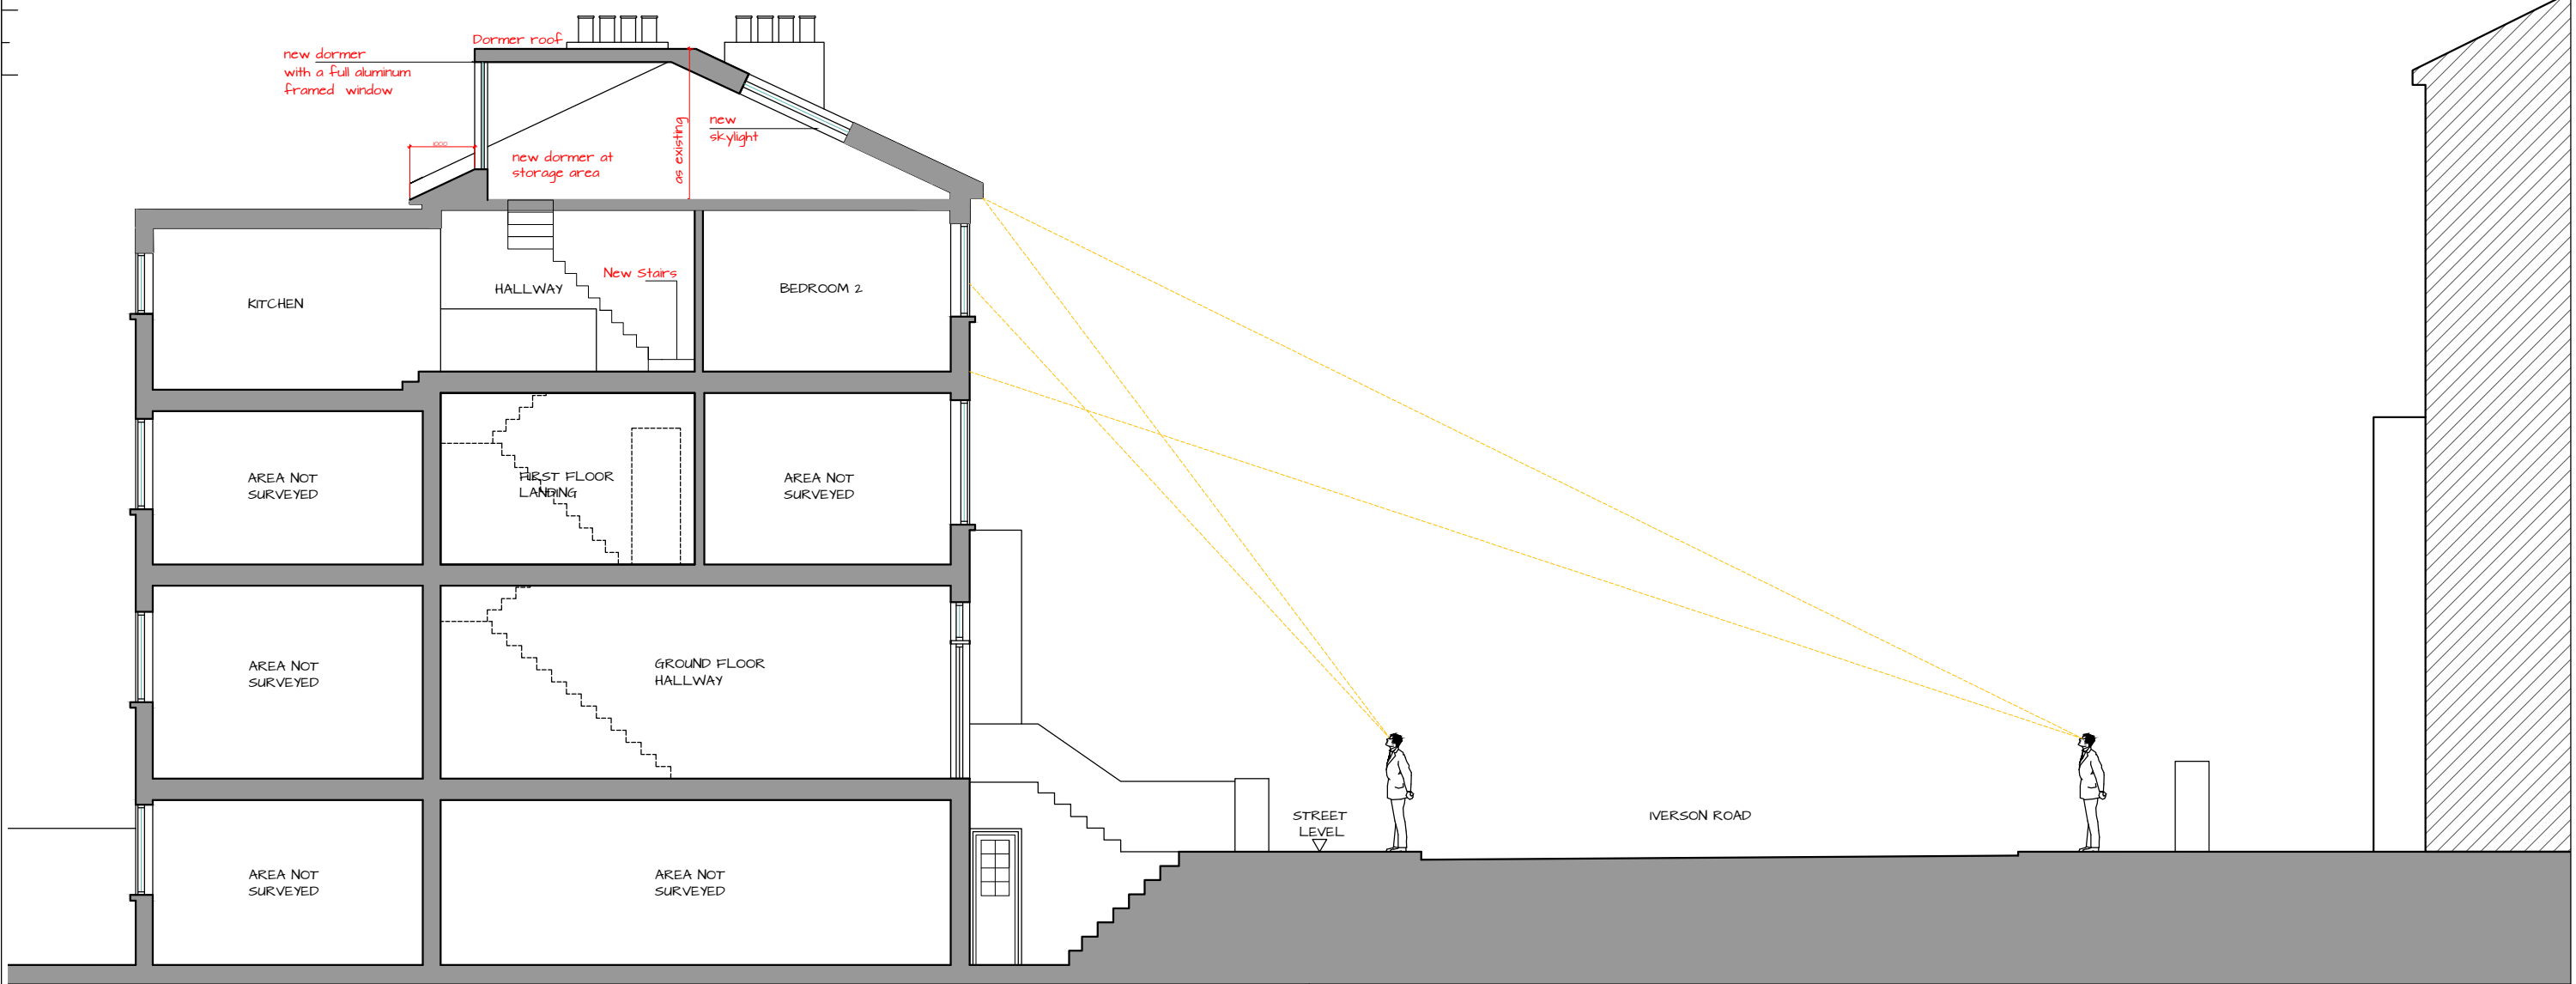



RevNo	Revision note	Date	Checked

SI: 1:100

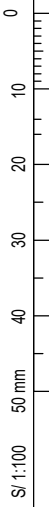

CLIENT Mr. A Reisman	LEAD DESIGNER ALC. LTD	DRAWING NO. GA-03	REVISION C	© Copyright <ul style="list-style-type: none"> All dimensions in mm unless noted otherwise. All dimensions and levels to be checked on site. Their accuracy cannot be guaranteed and therefore cannot be used for fabrication manufacture or construction. Contractor to verify and to be responsible for all requirements and restrictions due to local rules. Contractor to report if there is any discrepancy in the drawings in time to specify alternatives. This drawing is to be read together with all other relevant drawings. Do not scale from this drawing. 	 Alba Luna Crespo
PROJECT ADDRESS Flat D, 10 Iverson Road - NW6 2HE	DRAWING TITLE PROPOSED SECTION AA	SCALE 1:100	SIZE A3		
DRAWING STATUS PLANNING APPLICATION	FILE NAME 21220_Iverson Road.dwg	PROJECT 10IR	ISSUED 12/20/2021		