


85 AGAR GROVE
PROPOSED LAYOUT
1:100



85 AGAR GROVE
PROPOSED FRONT
ELEVATION
VIEW A - 1:100

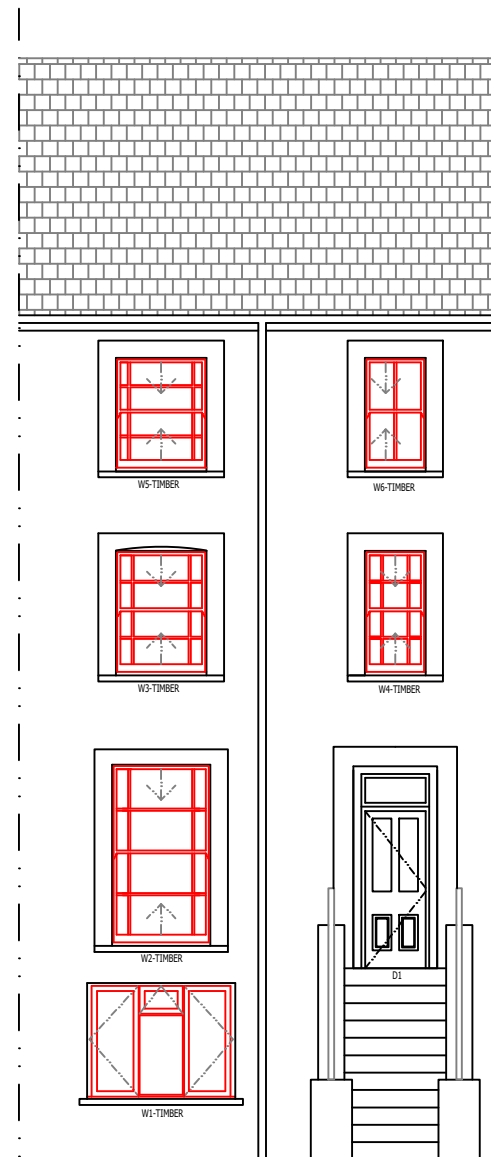

85 AGAR GROVE
PROPOSED REAR
ELEVATION
VIEW B - 1:100



Scale 1:100

Rev.	Description.	Date.
A.	Rear windows replaced with timber and W10 window design changed.	13/12/21

Do not scale from this drawing. Dimensions to be verified on site by contractor prior to commencement of work.
This drawing is the copyright of the practice and may not be reproduced in part or in whole without the prior written consent of the practice.
© 2020 Faithorn Farrell Timms LLP



Faithorn Farrell Timms
Central Court
1 Knoll Rise
ORPINGTON
Kent BR6 0JA
T 01689 885080

Client PA HOUSING		
Project 85 AGAR GROVE LONDON NW11 9UE		
Drawing Title PROPOSED LAYOUT AND ELEVATIONS VIEWS A & B		
Date 06/01/21	Scale 1:100 @ A3	
Drawn By EK	Checked By JM	
Project No. T1-5387	Drawing No. 3	Rev. A