



F R O N T E L E V A T I O N

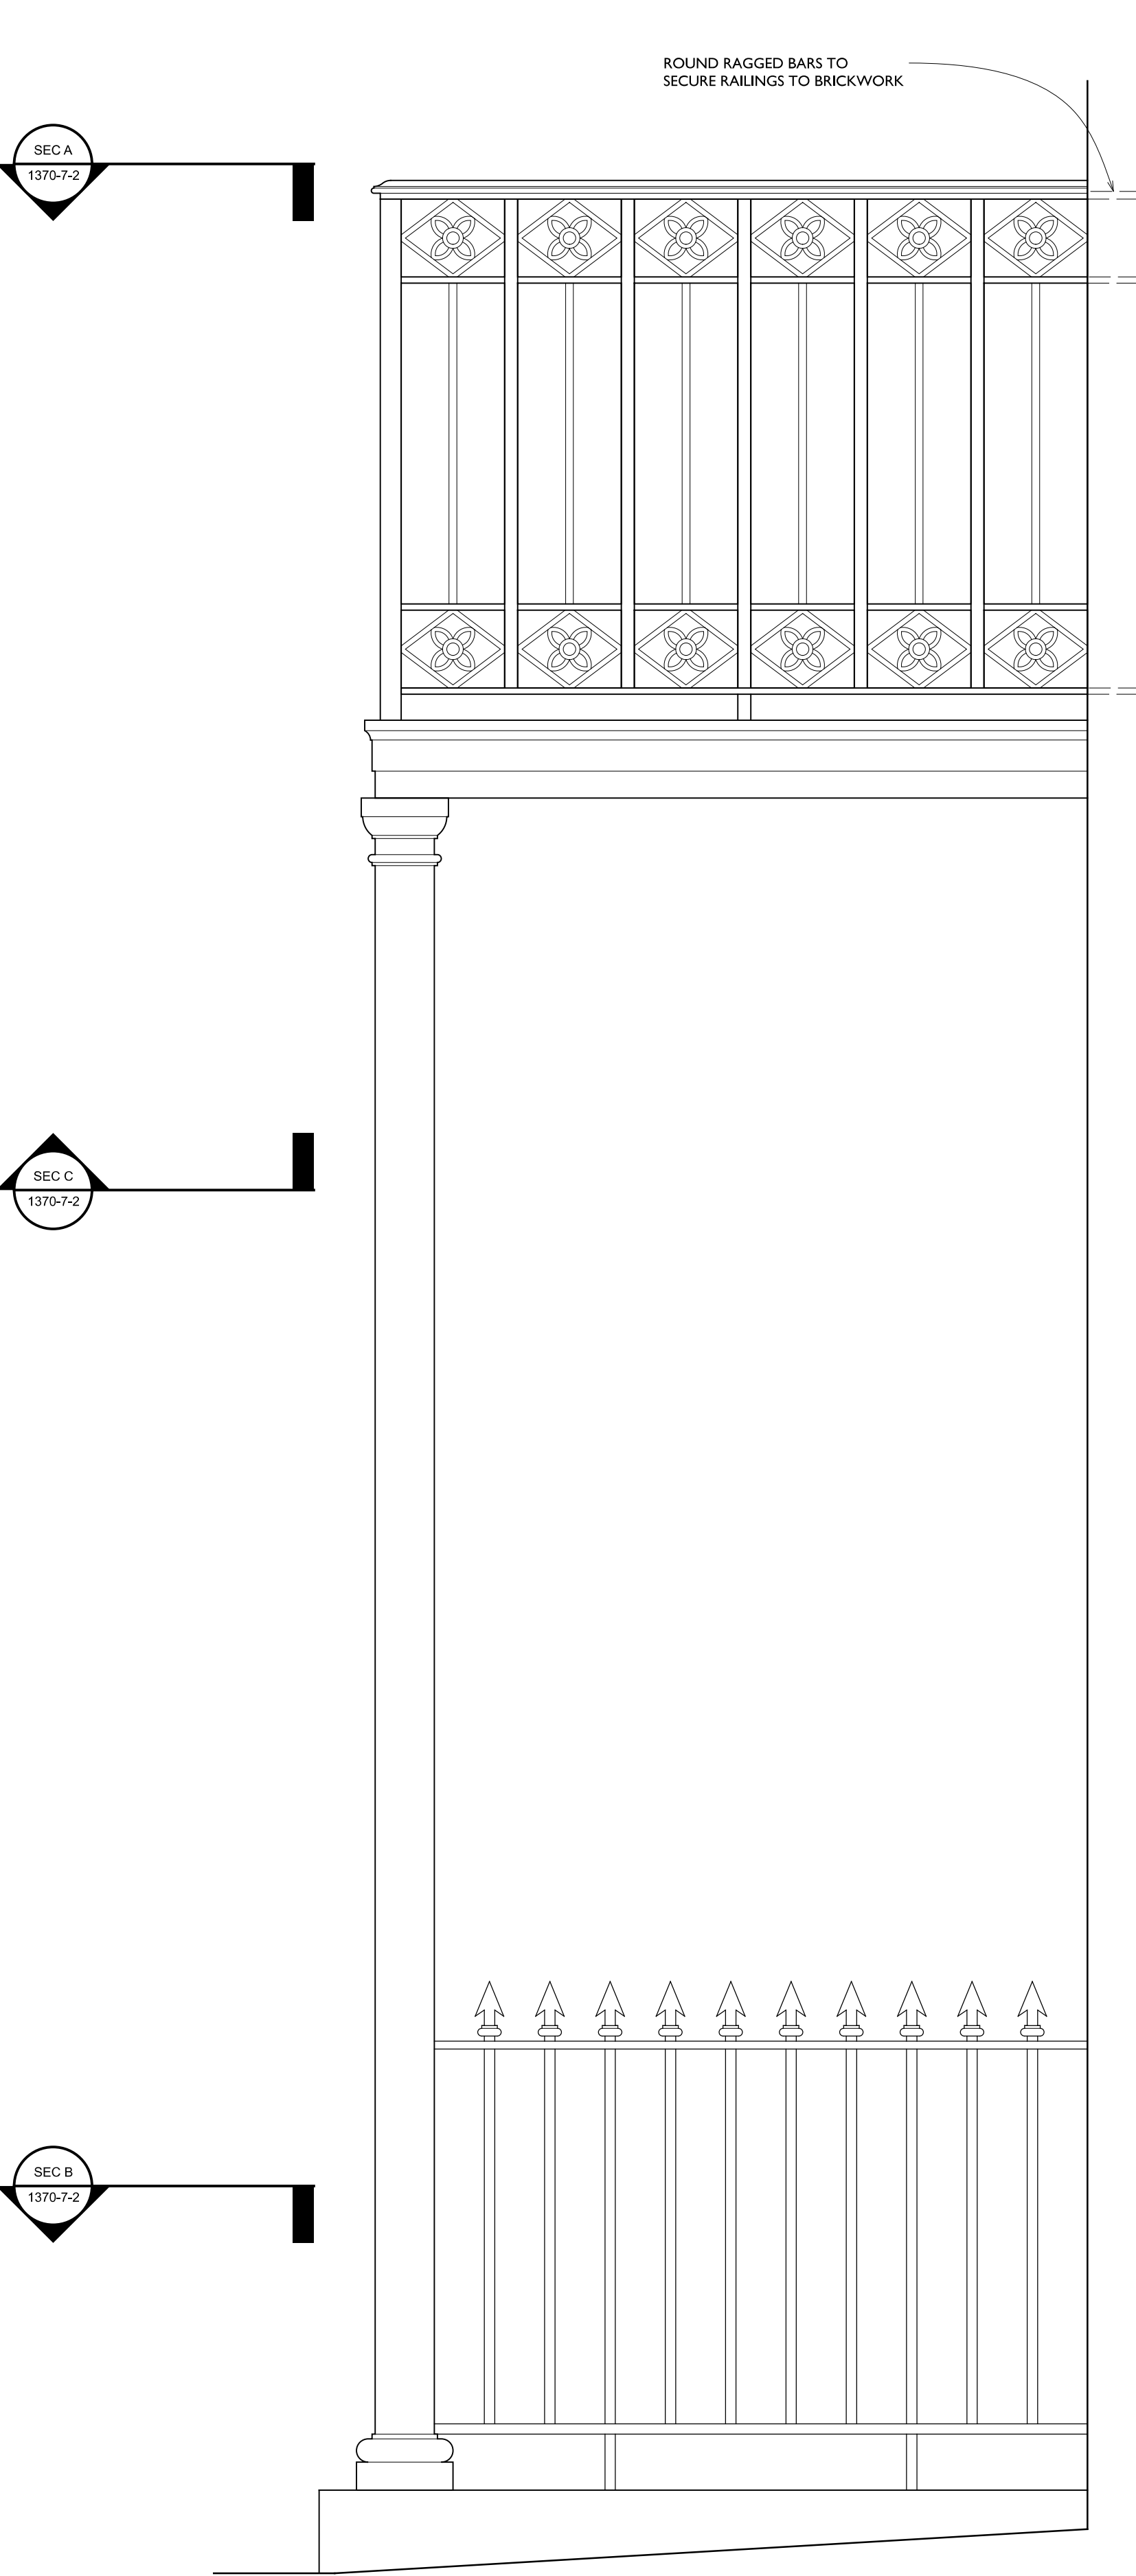

S I D E E L E V A T I O N

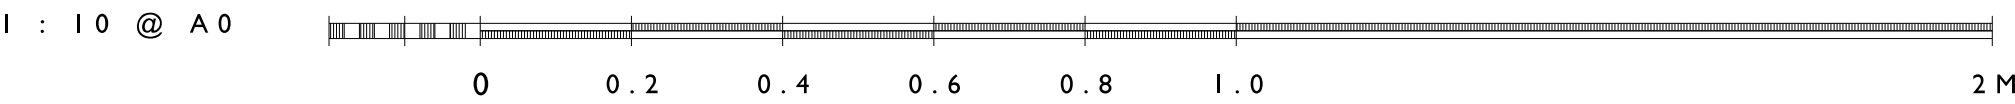

REVISIONS:
REV A - 18-09-2021 - GROUND FLOOR RAILINGS REVISED TO SUIT CLIENT COMMENTS.
REV B - 03-12-2021 - DRAWING GENERALLY UPDATED

QUINLAN TERRY ARCHITECTS LLP
OLD EXCHANGE,
HIGH STREET, DEDHAM,
ESSEX, CO7 6HA

3RD SEPTEMBER 2021

DRAWING No.: 1370 / 7 / 1 'B'

SCALE:- 1:10 @ A0

HOUSE I BALCONY
ELEVATIONS