




ELEVATION A

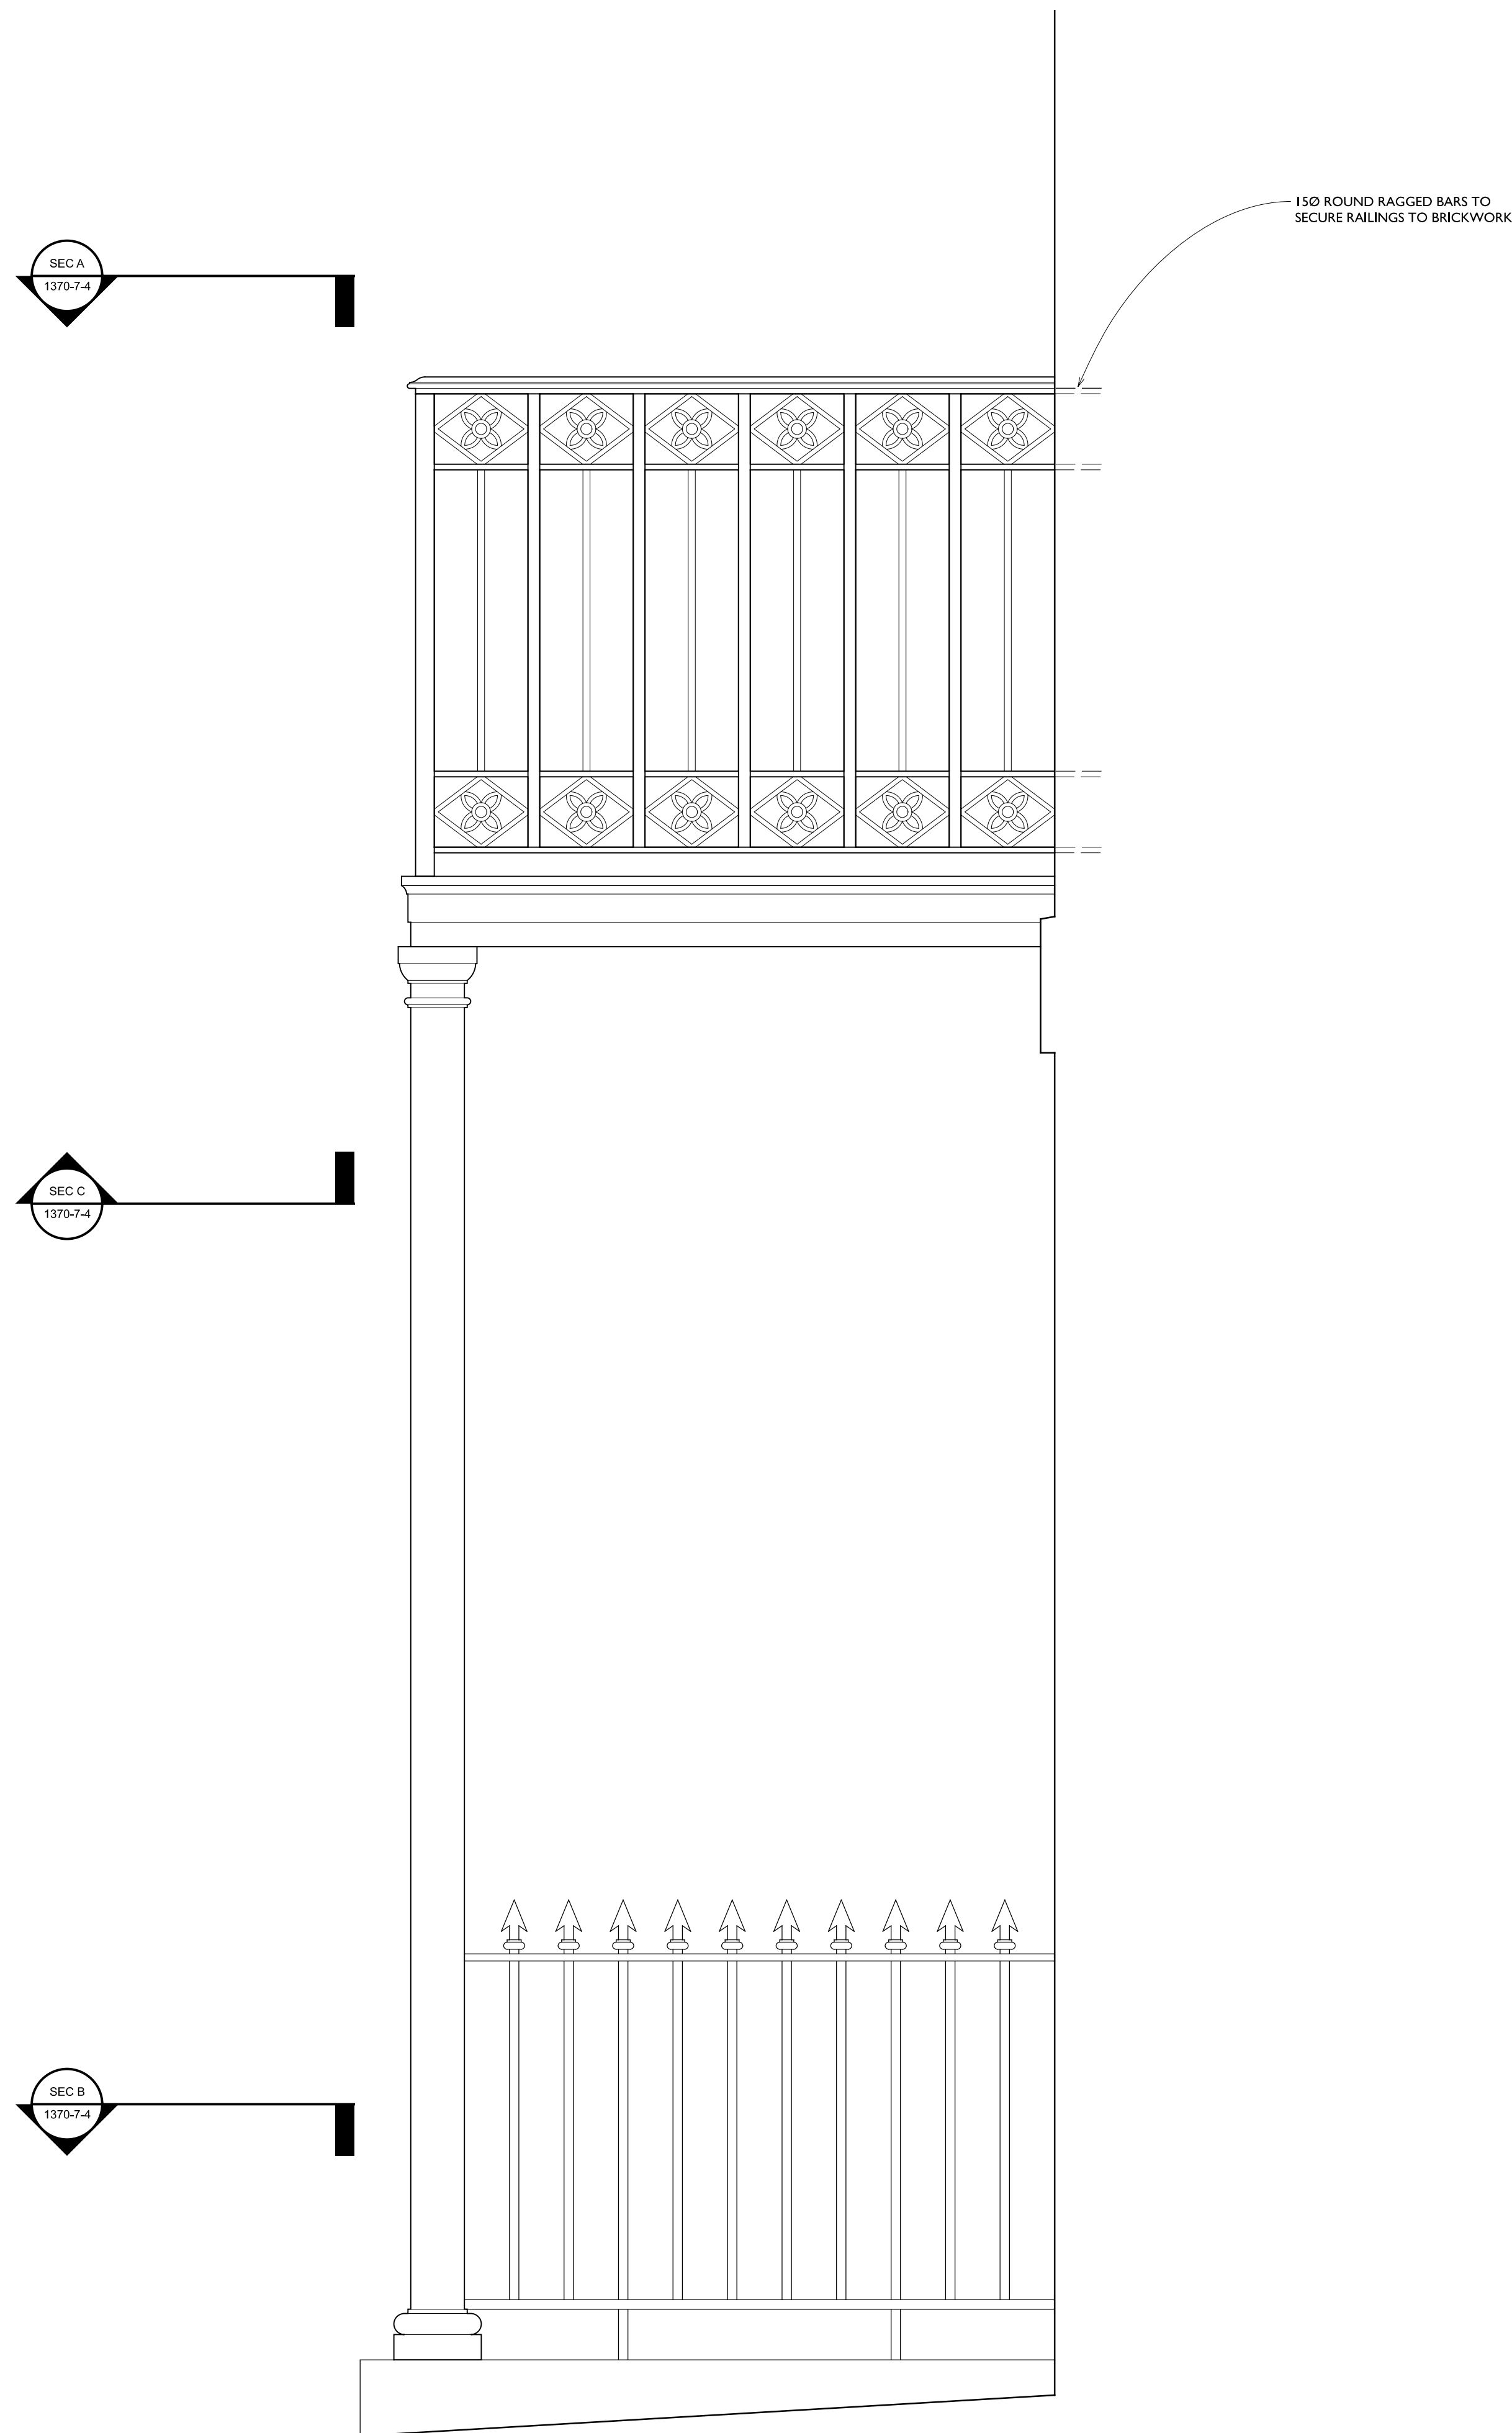

ELEVATION B

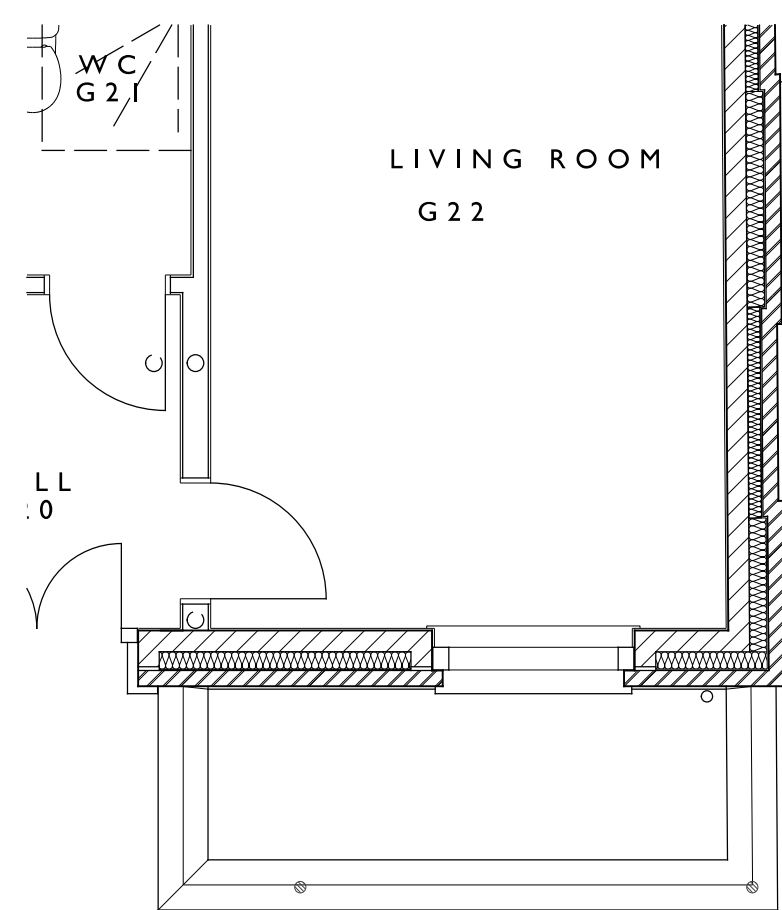

PLAN VIEW

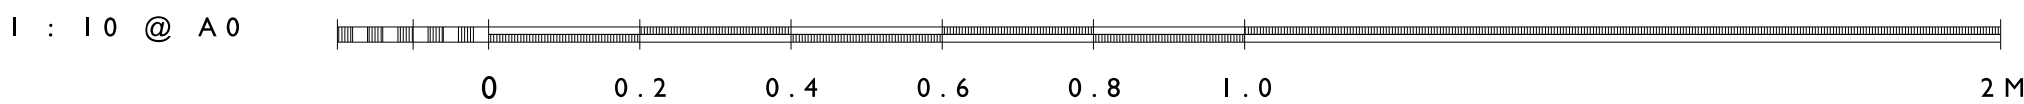

TO BE READ IN CONJUNCTION  
WITH QTA DRAWING 1370-7-9

REVISIONS:  
REV A - 18/09/2021 - GROUND FLOOR RAILINGS REVISED TO SUIT CLIENT COMMENTS.  
REV B - 26/11/2021 - RAILING DESIGN UPDATED TO SUIT BUILDING CONTROL COMMENTS.

QUINLAN TERRY ARCHITECTS LLP  
OLD EXCHANGE,  
HIGH STREET, DEDHAM,  
ESSEX, CO7 6HA

3RD SEPTEMBER 2021

DRAWING No.: 1370 / 7 / 3 'B'

SCALE: 1:10 @ A0

HOUSE 2 BALCONY  
ELEVATIONS