



S E C T I O N A

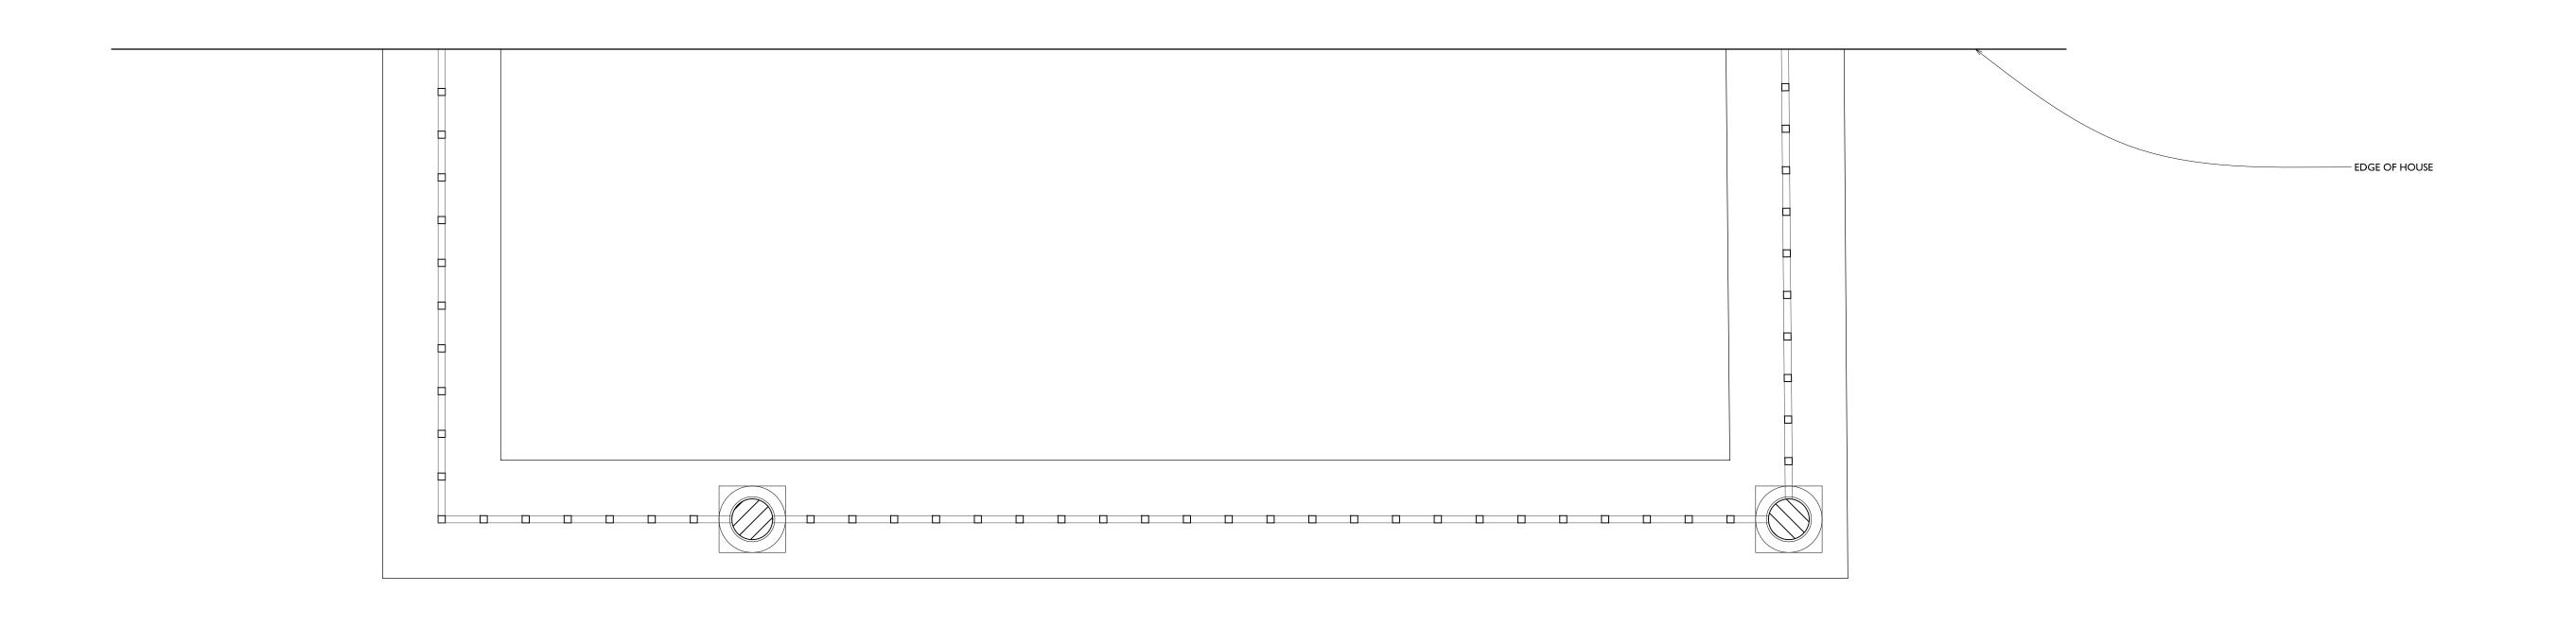

S E C T I O N B

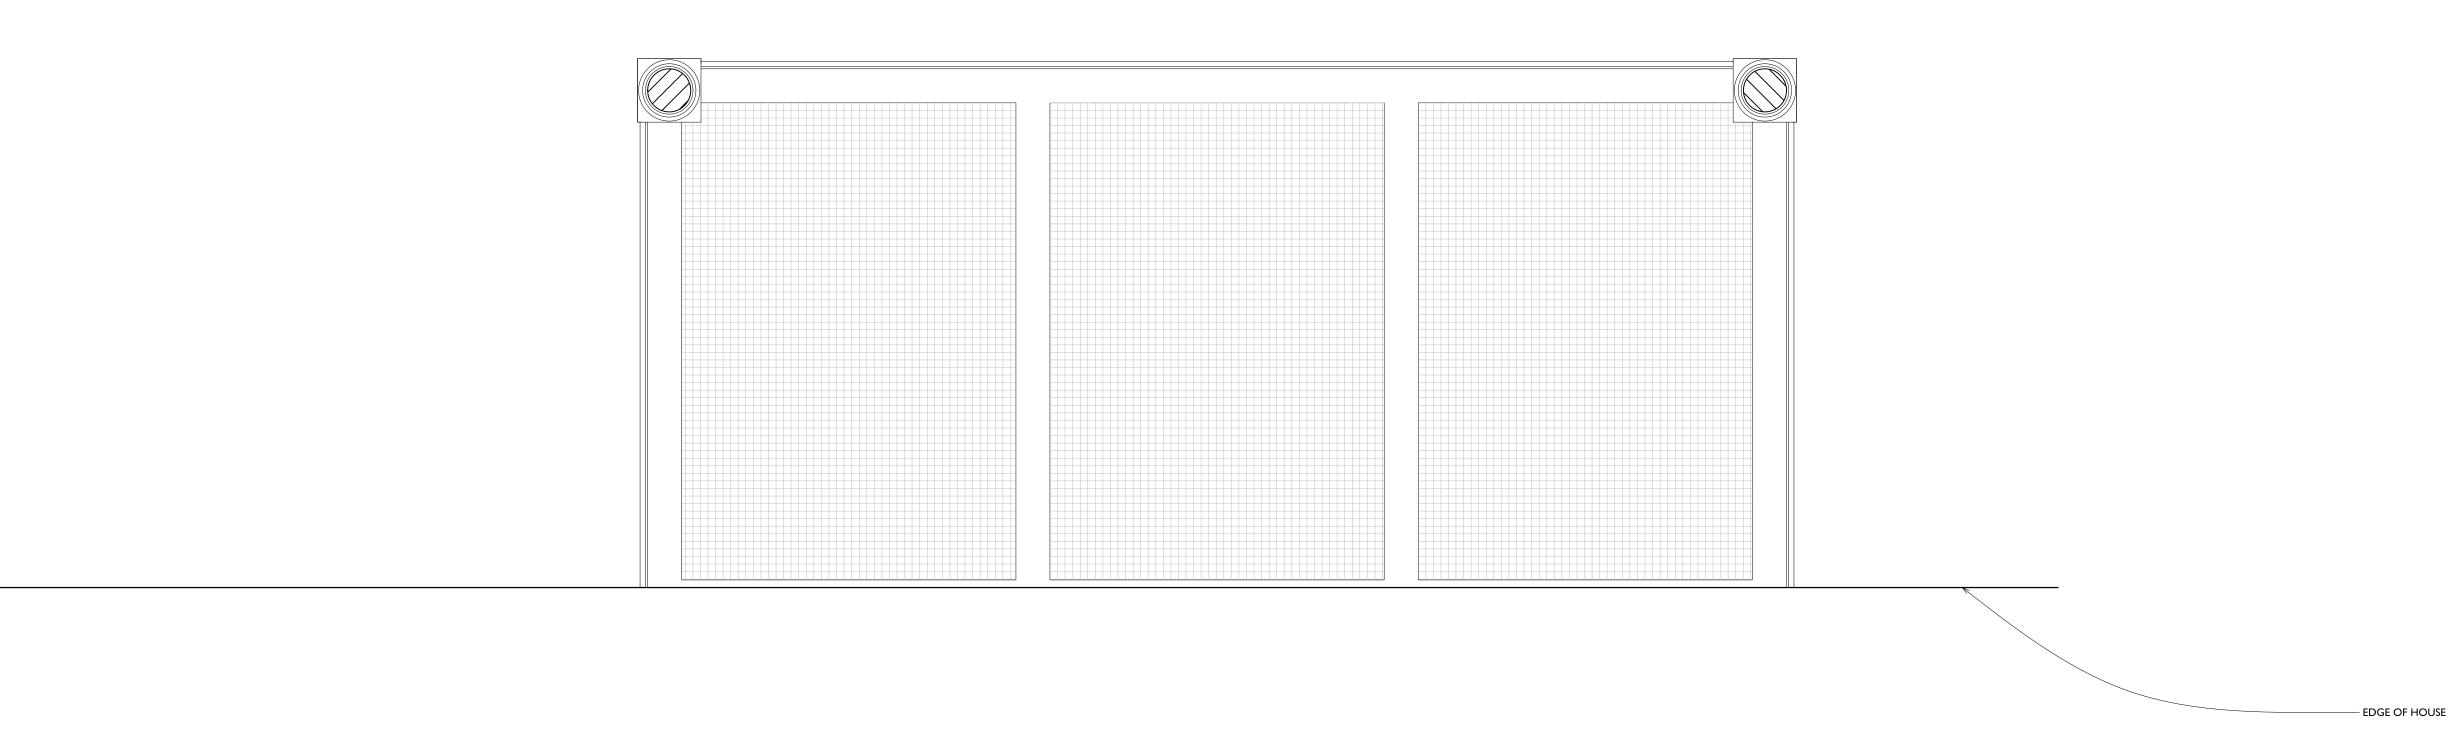

S E C T I O N C

REVISIONS:
REV A - 08-09-2021 - PLAN VIEW B REVISED TO SUIT CLIENT COMMENTS.
REV B - 24-11-2021 - PLAN REVISED TO SUIT DESIGN

QUINLAN TERRY ARCHITECTS LLP
OLD EXCHANGE,
HIGH STREET, DEDHAM,
ESSEX, CO7 6HA

3RD SEPTEMBER 2021

DRAWING No:- 1370/7/4

SCALE:- 1:10 @ A0

HOUSE 2 BALCONY PLAN VIEWS