




ELEVATION A

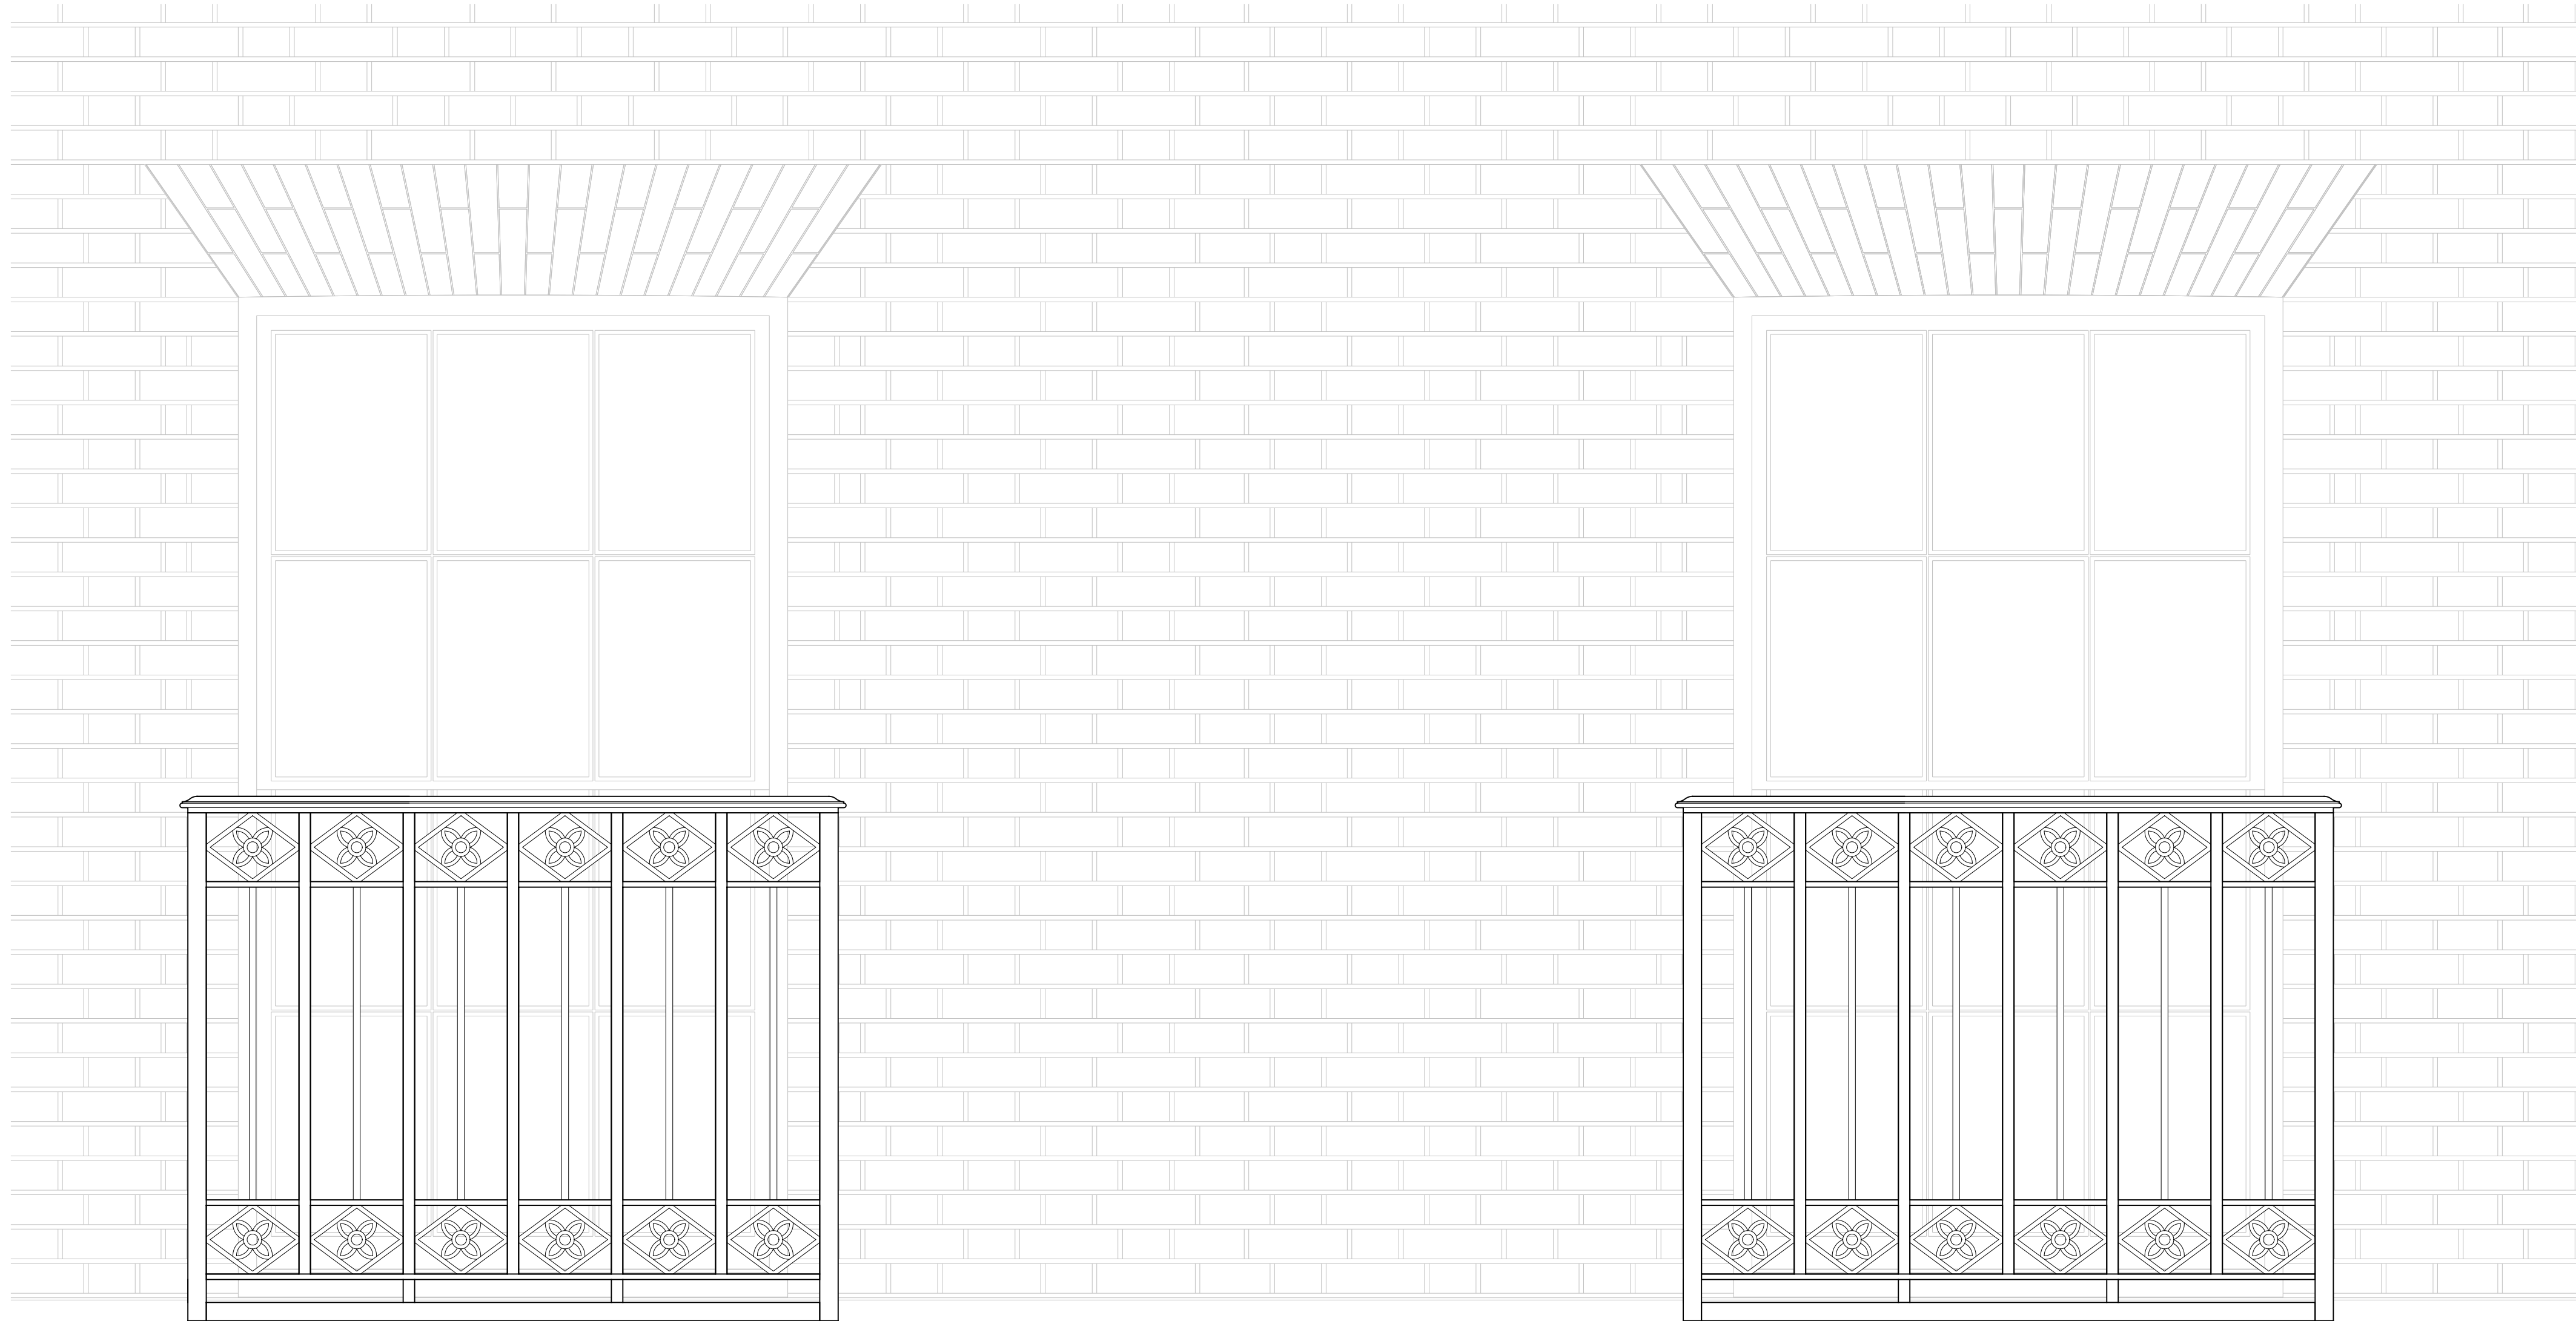

ELEVATION B

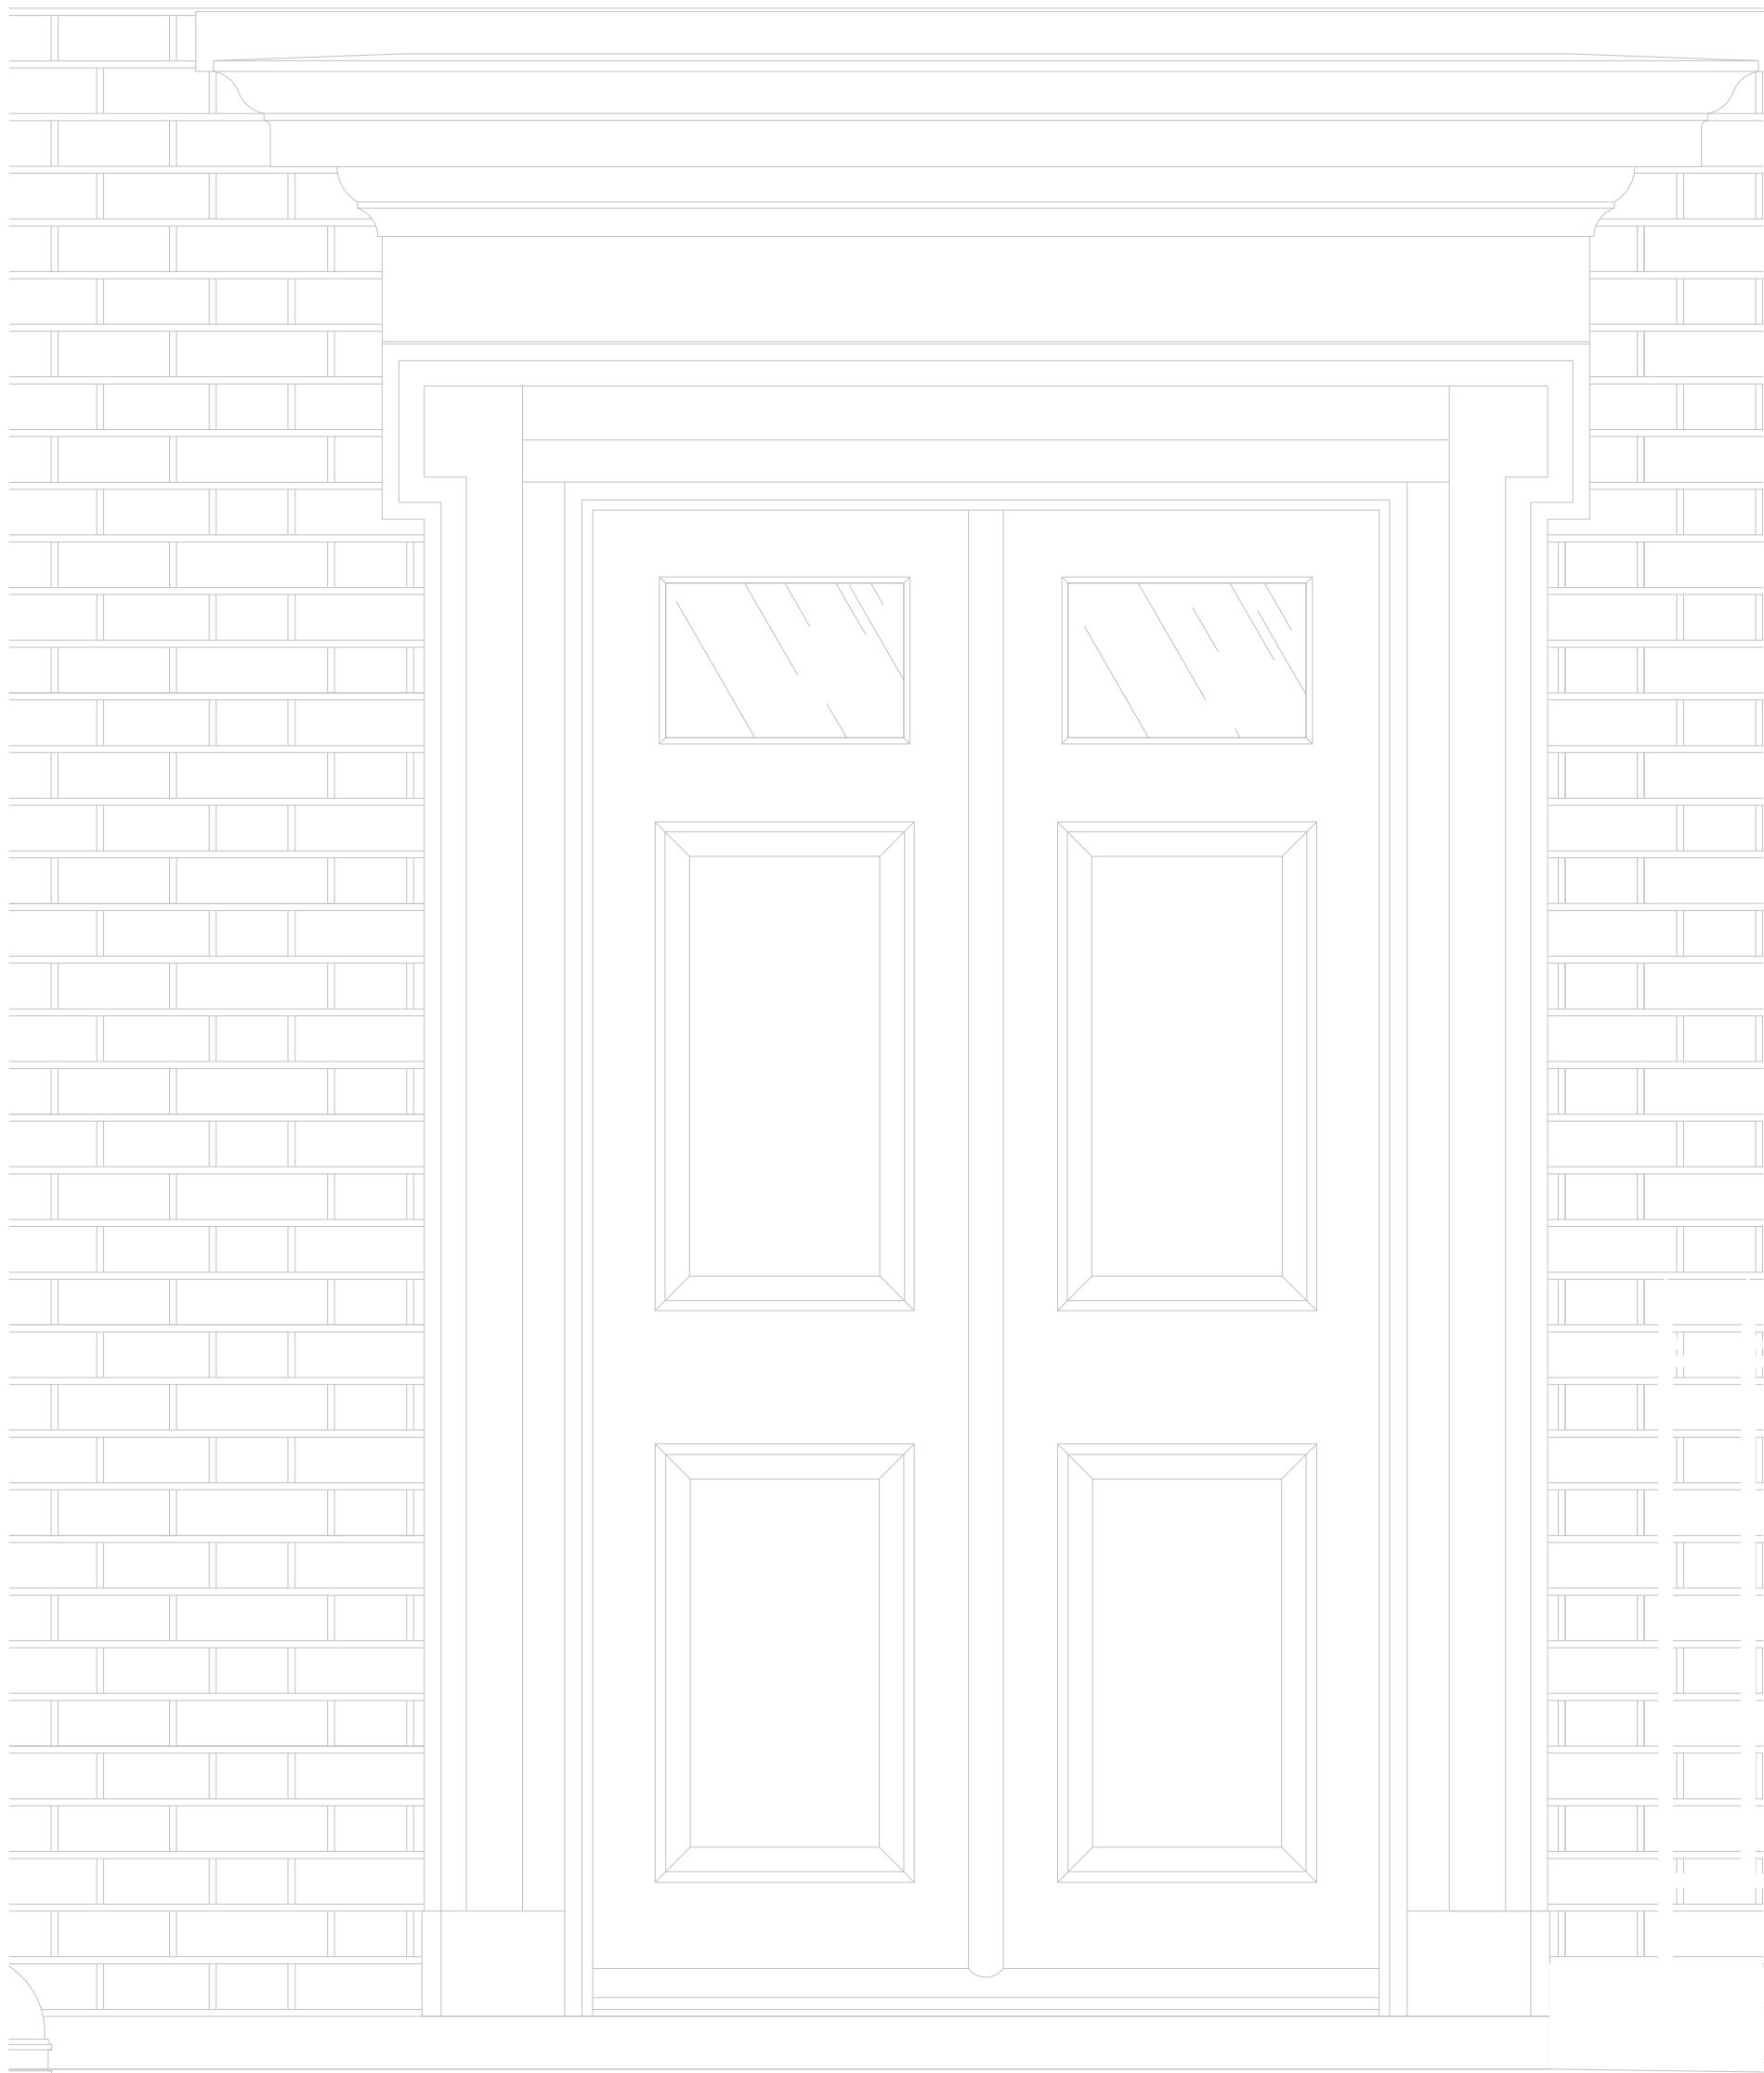

PLAN VIEW

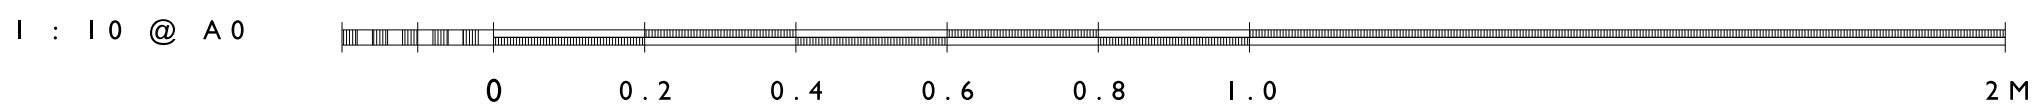

SECTION THRO
JULIETS

150 ROUND RAGGED BARS TO
SECURE RAILINGS TO BRICKWORK

REVISIONS:
REV A - 29-11-2021 - JULIET DESIGN REVISED TO SUIT BUILDING CONTROL COMMENTS.
REV B - 07-12-2021 - REAR JULIETS HEIGHT REDUCED.

QUINLAN TERRY ARCHITECTS LLP
OLD EXCHANGE,
HIGH STREET, DEBHAM,
ESSEX, CO7 6HA

10TH SEPTEMBER 2021

DRAWING No:- 1370 / 7 / 6 'B'
SCALE:- 1 : 10 @ A0

TO BE READ IN CONJUNCTION
WITH QTA DRAWING 1370-7-10

HOUSE 2 JULIET
BALCONY ELEVATIONS