



Notes

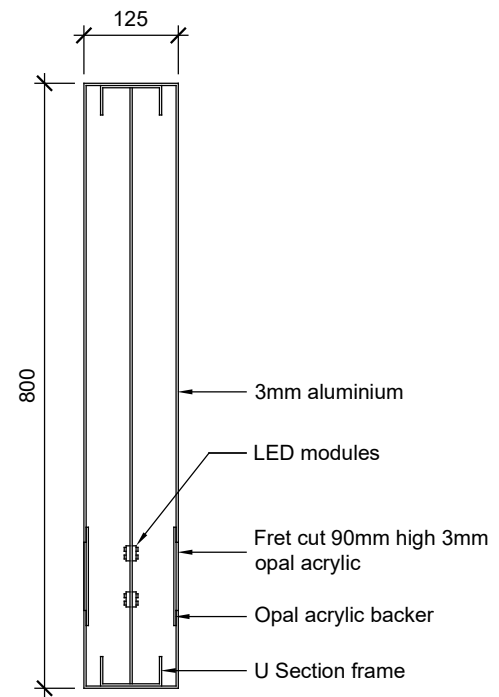

01 Projecting Sign Section
1:10

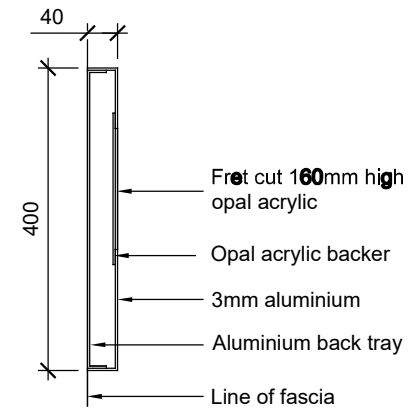

02 Fascia Sign Section
1:10

Rev.	Date	Notes
A	20.12.21	Internal illumination to fascia sign section omitted.

Chord Design

t: 020 3397 1998
w: www.chord-design.co.uk
1st floor blenheim house
1 blenheim road epsom kt19 9ap

Project Unit 2 199 West End Lane, NW6 2LJ

Title Signage Sections

Scale 1:10 @A3	Drawn by	Date 13-09-21
-------------------	----------	------------------

Drawing No. CD-133-28-G03	Rev. A
------------------------------	-----------