


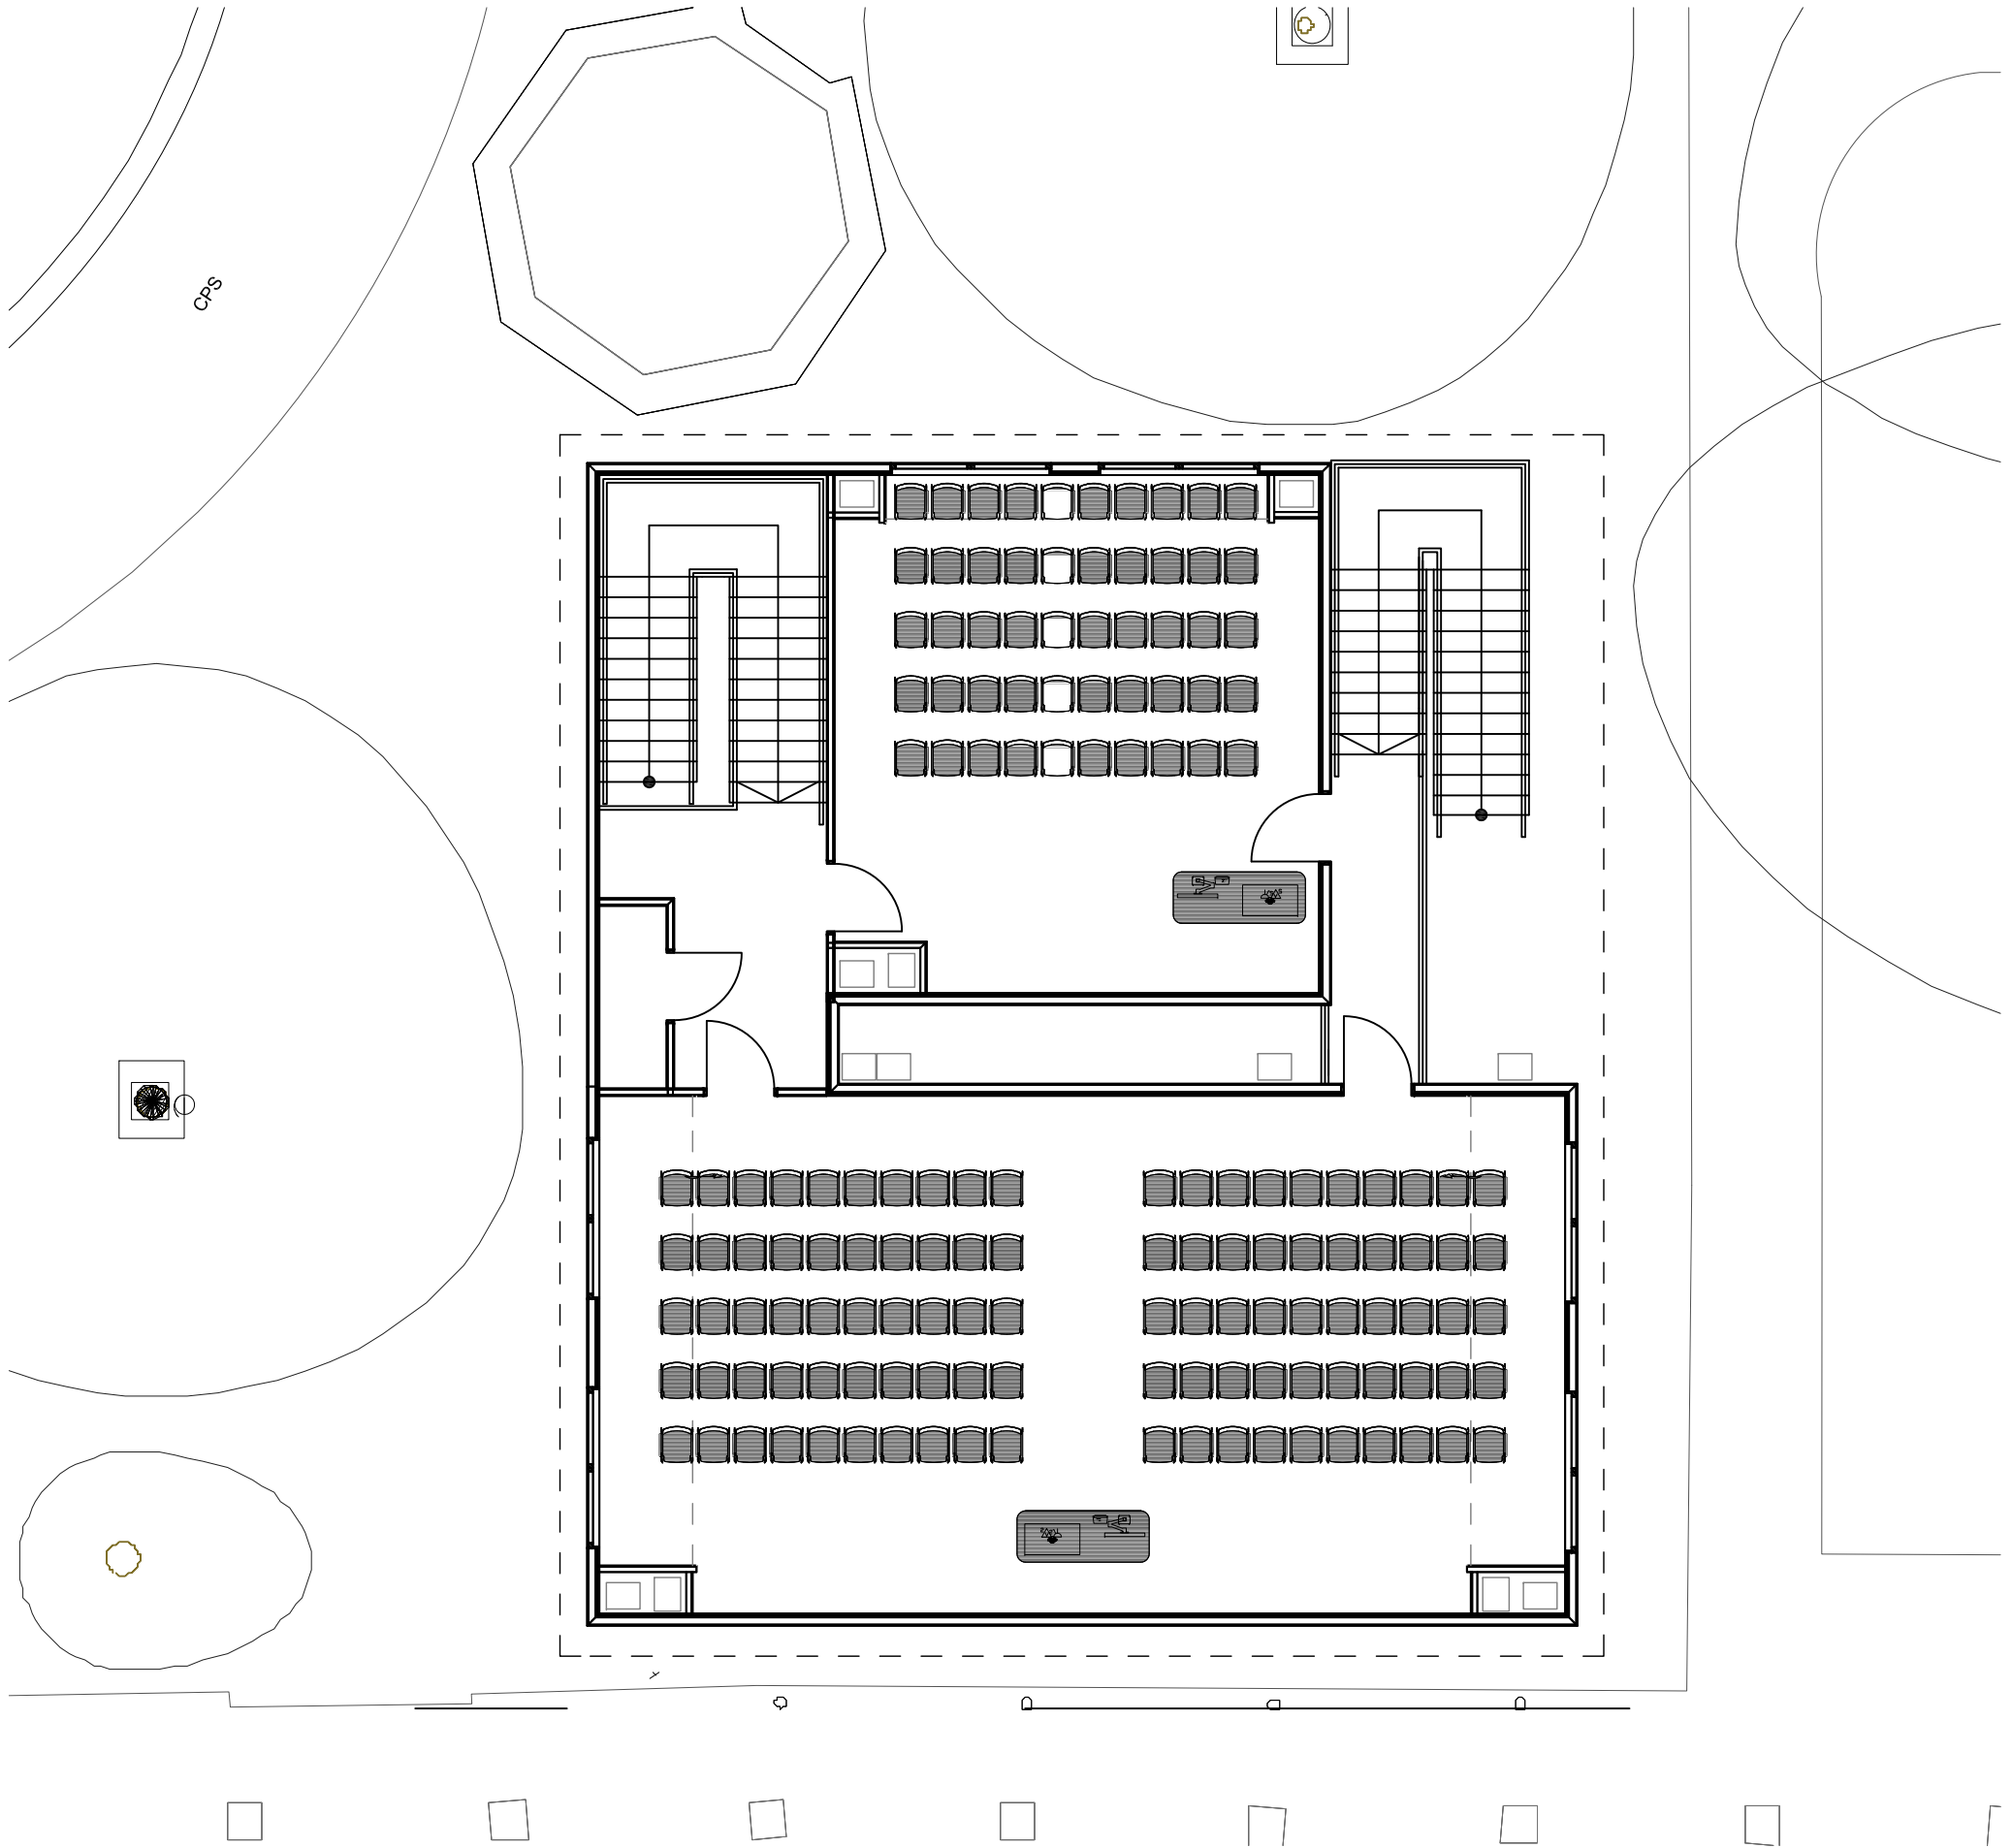

Rev.	Date	Description	Dm.	Chkd	Appd
PL	13/12/21	PLANNING ISSUE	RS	RS	LSG

Key Plan:



Issue Status: PLANNING ISSUE					 twelve architects & masterplanners 148 Tooley Street London SE2 1TU UK t: +44 (0) 207 846 2012 e: info@twelvearchitects.com w: www.twelvearchitects.com			
Project Title: UCL Bulge - Pop-up labs								
Drawing Title: Main Quad - Pop-up labs Existing First Plan								
Scale: A3 1:100	Date: 15/12/21	Drawn: RS	Checked: RS	Approved: LSG	Job No.: 12.2126	Drawing No.: (EX)110	Revision: PL	