


EXISTING SECTION BB

BURDETTE MEWS  
NOT SURVEYED

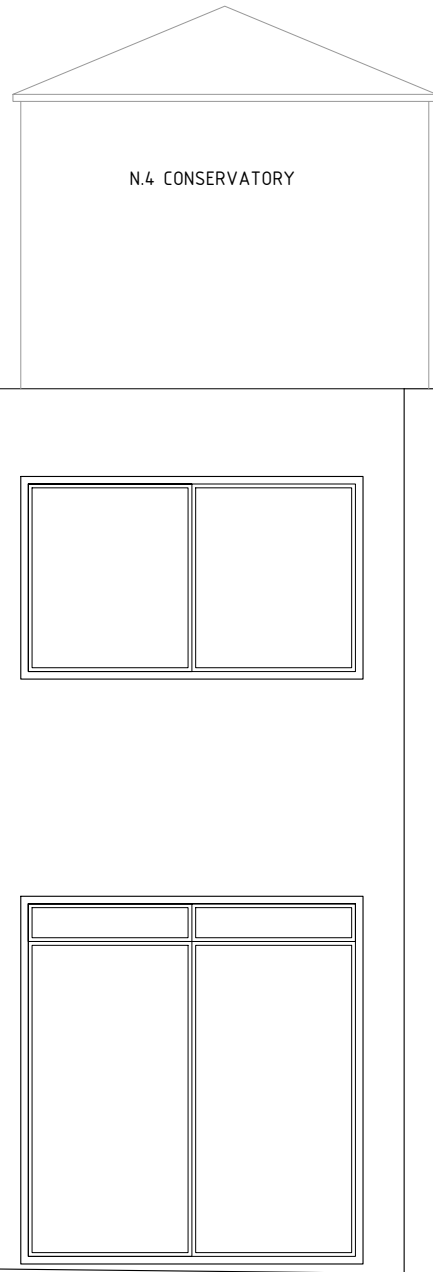

N.5  
BELSIZE  
CRESCENT

N.5 BELSIZE PARK MEWS



SCALE 1:200

- DOCUMENT NOTES:
1. THIS DRAWING IS FOR PLANNING PURPOSES ONLY AND SHOULD NOT BE USED FOR CONSTRUCTION.
  2. THIS DRAWING AND DESIGN IS FOR USE SOLELY IN CONNECTION WITH THE PROJECT DESCRIBED BELOW.
  3. THIS DRAWING AND DESIGN IS THE PROPERTY OF AS STUDIO AND MUST NOT BE ISSUED, LOANED OR COPIED WITHOUT WRITTEN CONSENT.
  4. THIS DRAWING IS TO BE READ IN CONJUNCTION WITH ALL ADDITIONAL INFORMATION FORMING PART OF THIS APPLICATION.



2 magdalen mews  
back of 164 finchley road  
london  
NW3 5HB  
tel:+44 (0)207 794 1625 fax:+44 (0) 207 794 0296  
info@as-studio.co.uk

PROJECT ADDRESS:  
05 BELSIZE PARK MEWS  
NW3 5BL

CLIENT NAME:  
BAUHAUS DEVELOPMENT LTD

EXISTING SECTION BB			
1005(EXI)302	DWG FILE: 1005(PLA)100_300		
PROJECT STAGE: PLANNING	DRAWN: MP		
VERSION:	1:50	A3	DATE : 17.11.21