


EXISTING SECTION AA

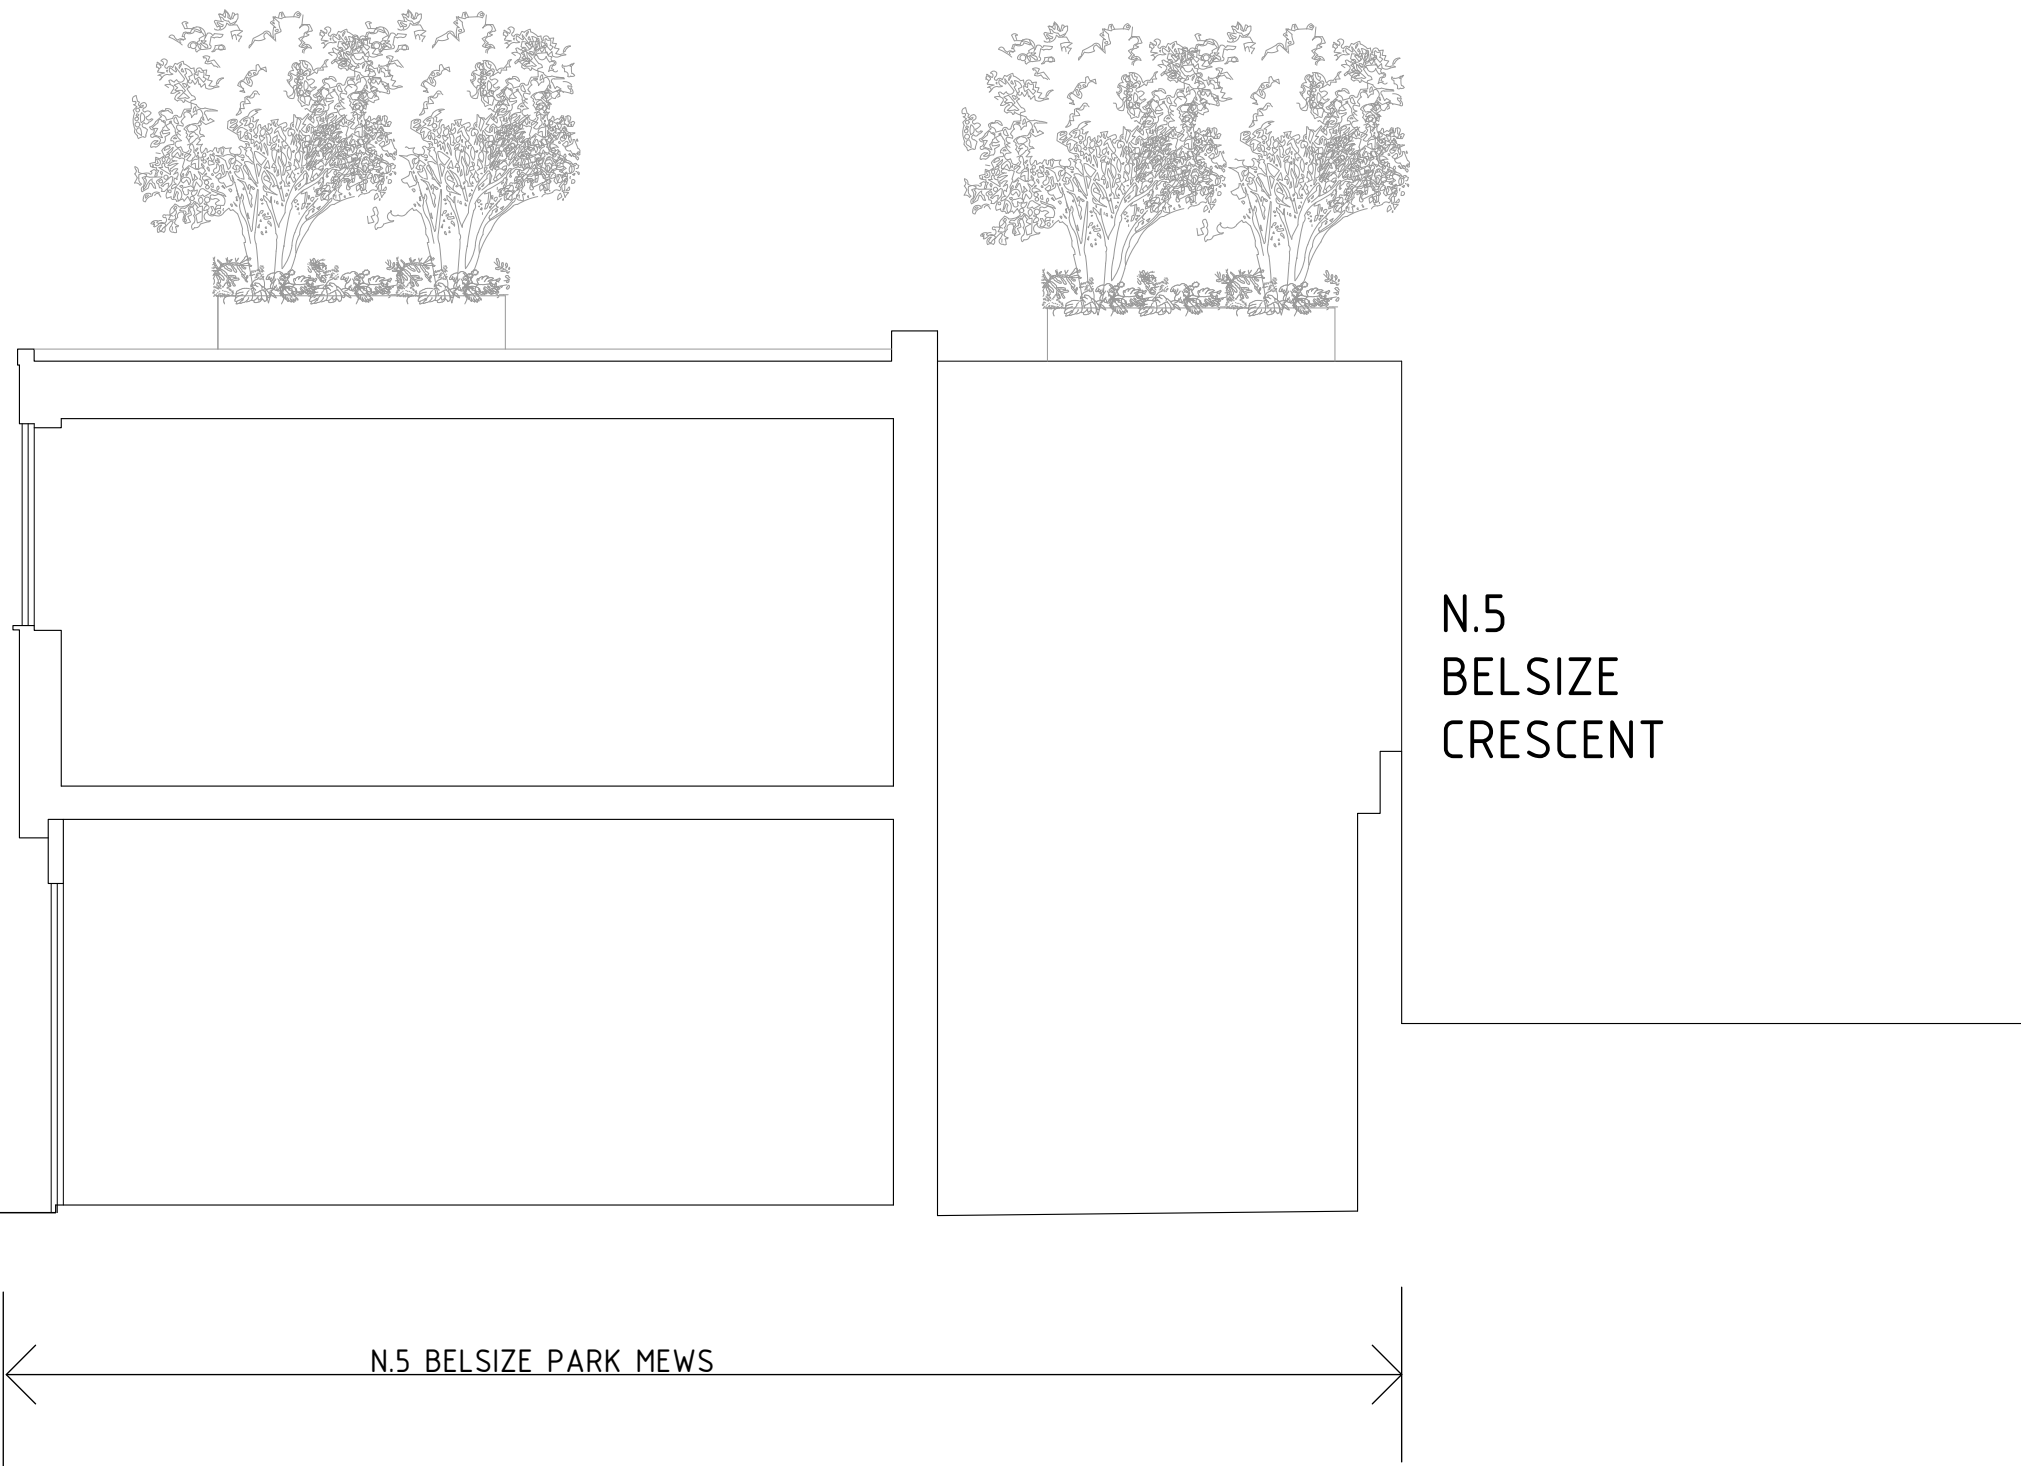

DOCUMENT NOTES:
1. THIS DRAWING IS FOR PLANNING PURPOSES ONLY AND SHOULD NOT BE USED FOR CONSTRUCTION.
2. THIS DRAWING AND DESIGN IS FOR USE SOLELY IN CONNECTION WITH THE PROJECT DESCRIBED BELOW.
3. THIS DRAWING AND DESIGN IS THE PROPERTY OF AS STUDIO AND MUST NOT BE ISSUED, LOANED OR COPIED WITHOUT WRITTEN CONSENT.
4. THIS DRAWING IS TO BE READ IN CONJUNCTION WITH ALL ADDITIONAL INFORMATION FORMING PART OF THIS APPLICATION.



	2 magdalen mews back of 164 finchley road london NW3 5HB tel:+44 (0)207 794 1625 fax:+44 (0) 207 794 0296 info@as-studio.co.uk	PROJECT ADDRESS: 05 BELSIZE PARK MEWS NW3 5BL		EXISTING SECION AA		
				1005(EXI)300	DWG FILE: 1005(PLA)100_300	
		CLIENT NAME: BAUHAUS DEVELOPMENT LTD		PROJECT STAGE: PLANNING	DRAWN: MP	
				VERSION:	1:50	

THIS DRAWING AND DESIGN IS THE PROPERTY OF AS-STUDIO LTD AND MUST NOT BE ISSUED, LOANED OR COPIED WITHOUT WRITTEN CONSENT