



Ordnance Survey, (c) Crown Copyright 2021. All rights reserved. Licence number 100022432

Location Plan
1 : 1250

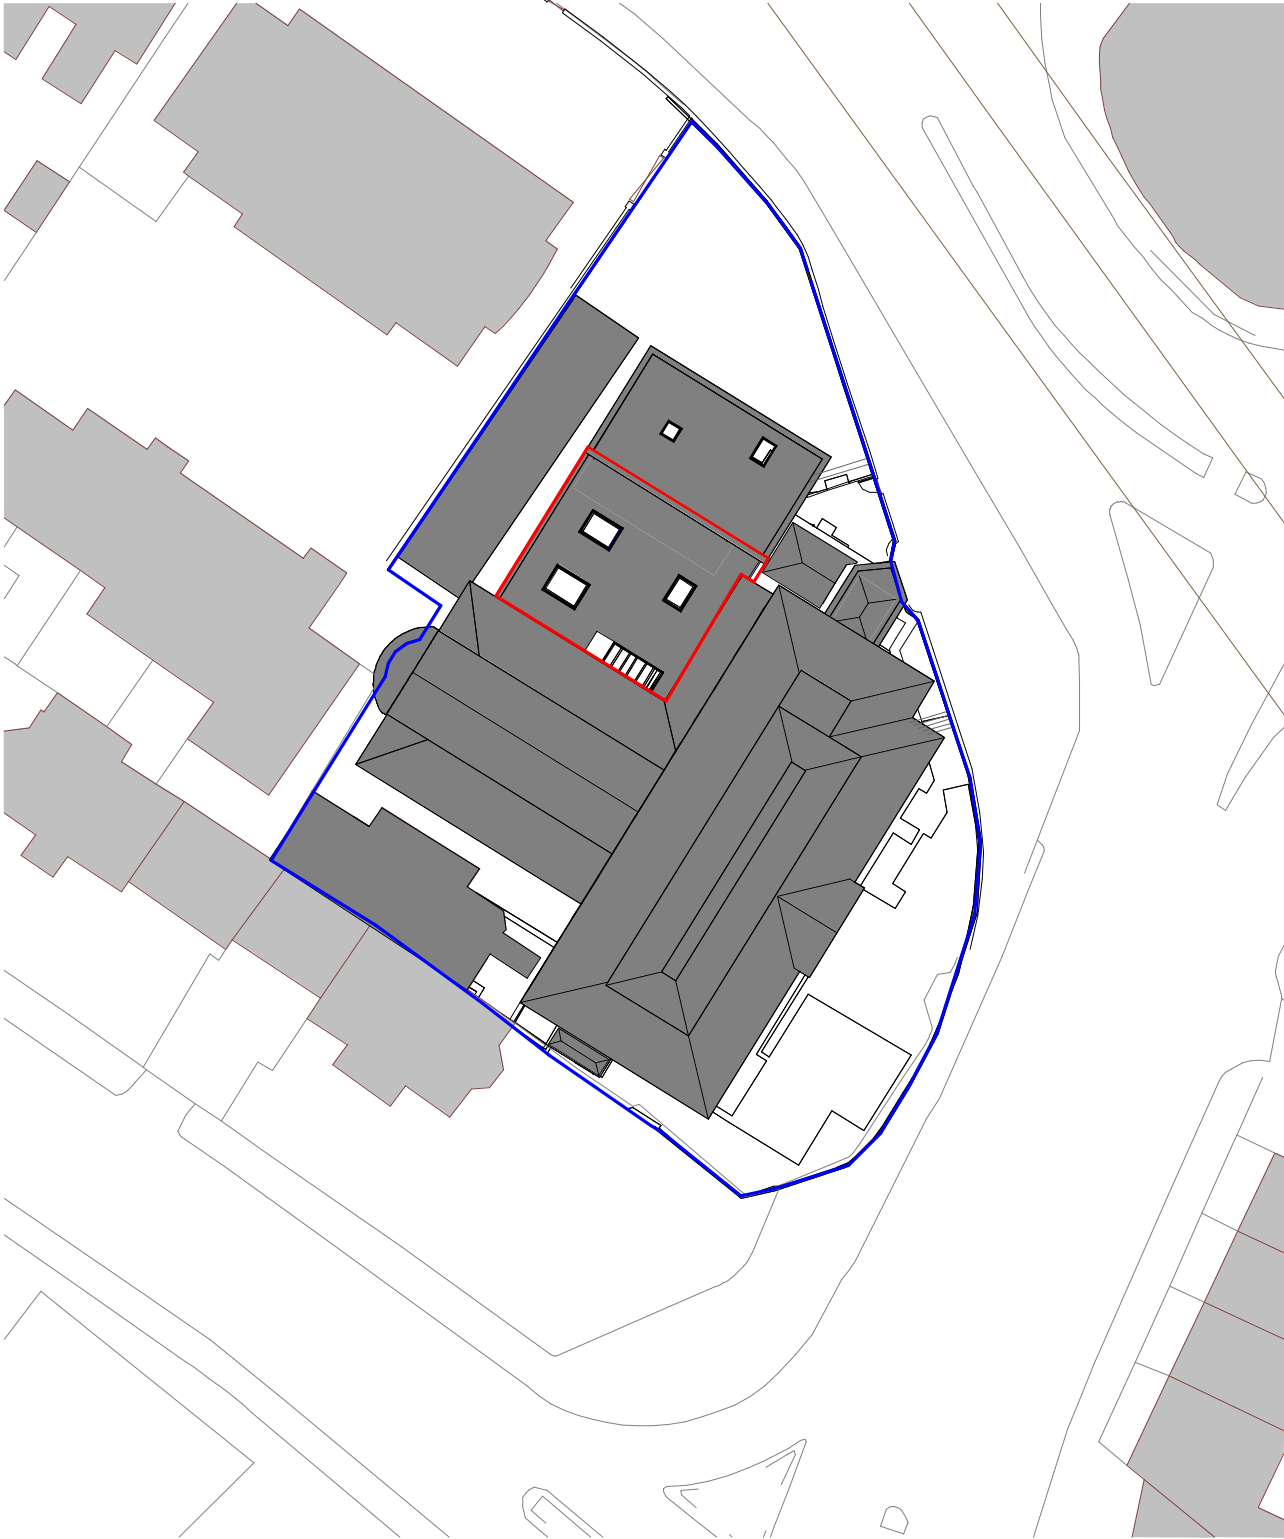

Block Plan
1 : 500

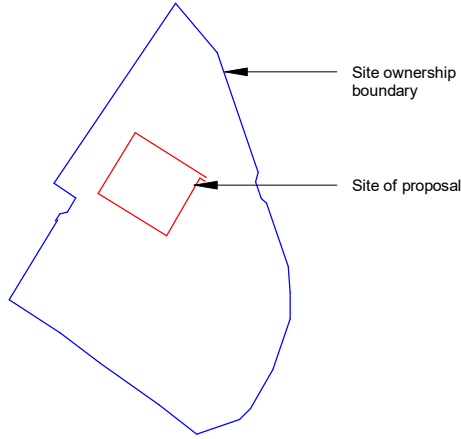

date	rev	note
------	-----	------

2120 Northbridge Prep School

Status: Planning

Client: Cognita

First Issue Date: 22/12/2021

Drawing: Block and Location Plan

Drawing No. 2120-L00 Rev:

Drawn By: JT Checked By: RM

Scale: As indicated @ A3

Drawing Notes
1. Do not scale this drawing.
2. All dimensions must be checked on site and any discrepancies verified with the architect.
3. Unless shown otherwise, all dimensions are to structural surfaces.
4. All work must comply with relevant building Standards and Building Regulations requirements. Drawing errors and omissions to be reported to the architect.

THIS IS NOT A CONSTRUCTION DRAWING, IT IS UNSUITABLE FOR THE PURPOSE OF CONSTRUCTION AND MUST ON NO ACCOUNT BE USED AS SUCH.

MAP

MAP Architecture
144 Cambridge Heath Road
London, E1 5QJ

www.map-architecture.co.uk / tel: 020 7096 5007
email: studio@map-architecture.co.uk